
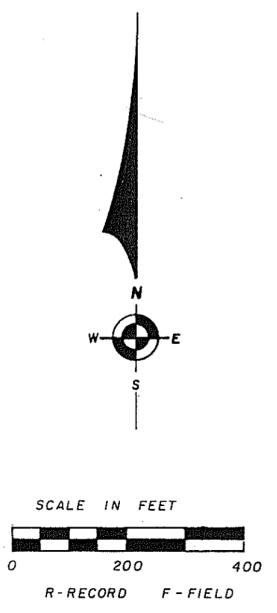


RECORD OF SURVEY
NW 1/4 SEC. 2, T14S, R11E, N.M.P.M.
OTERO COUNTY, NEW MEXICO

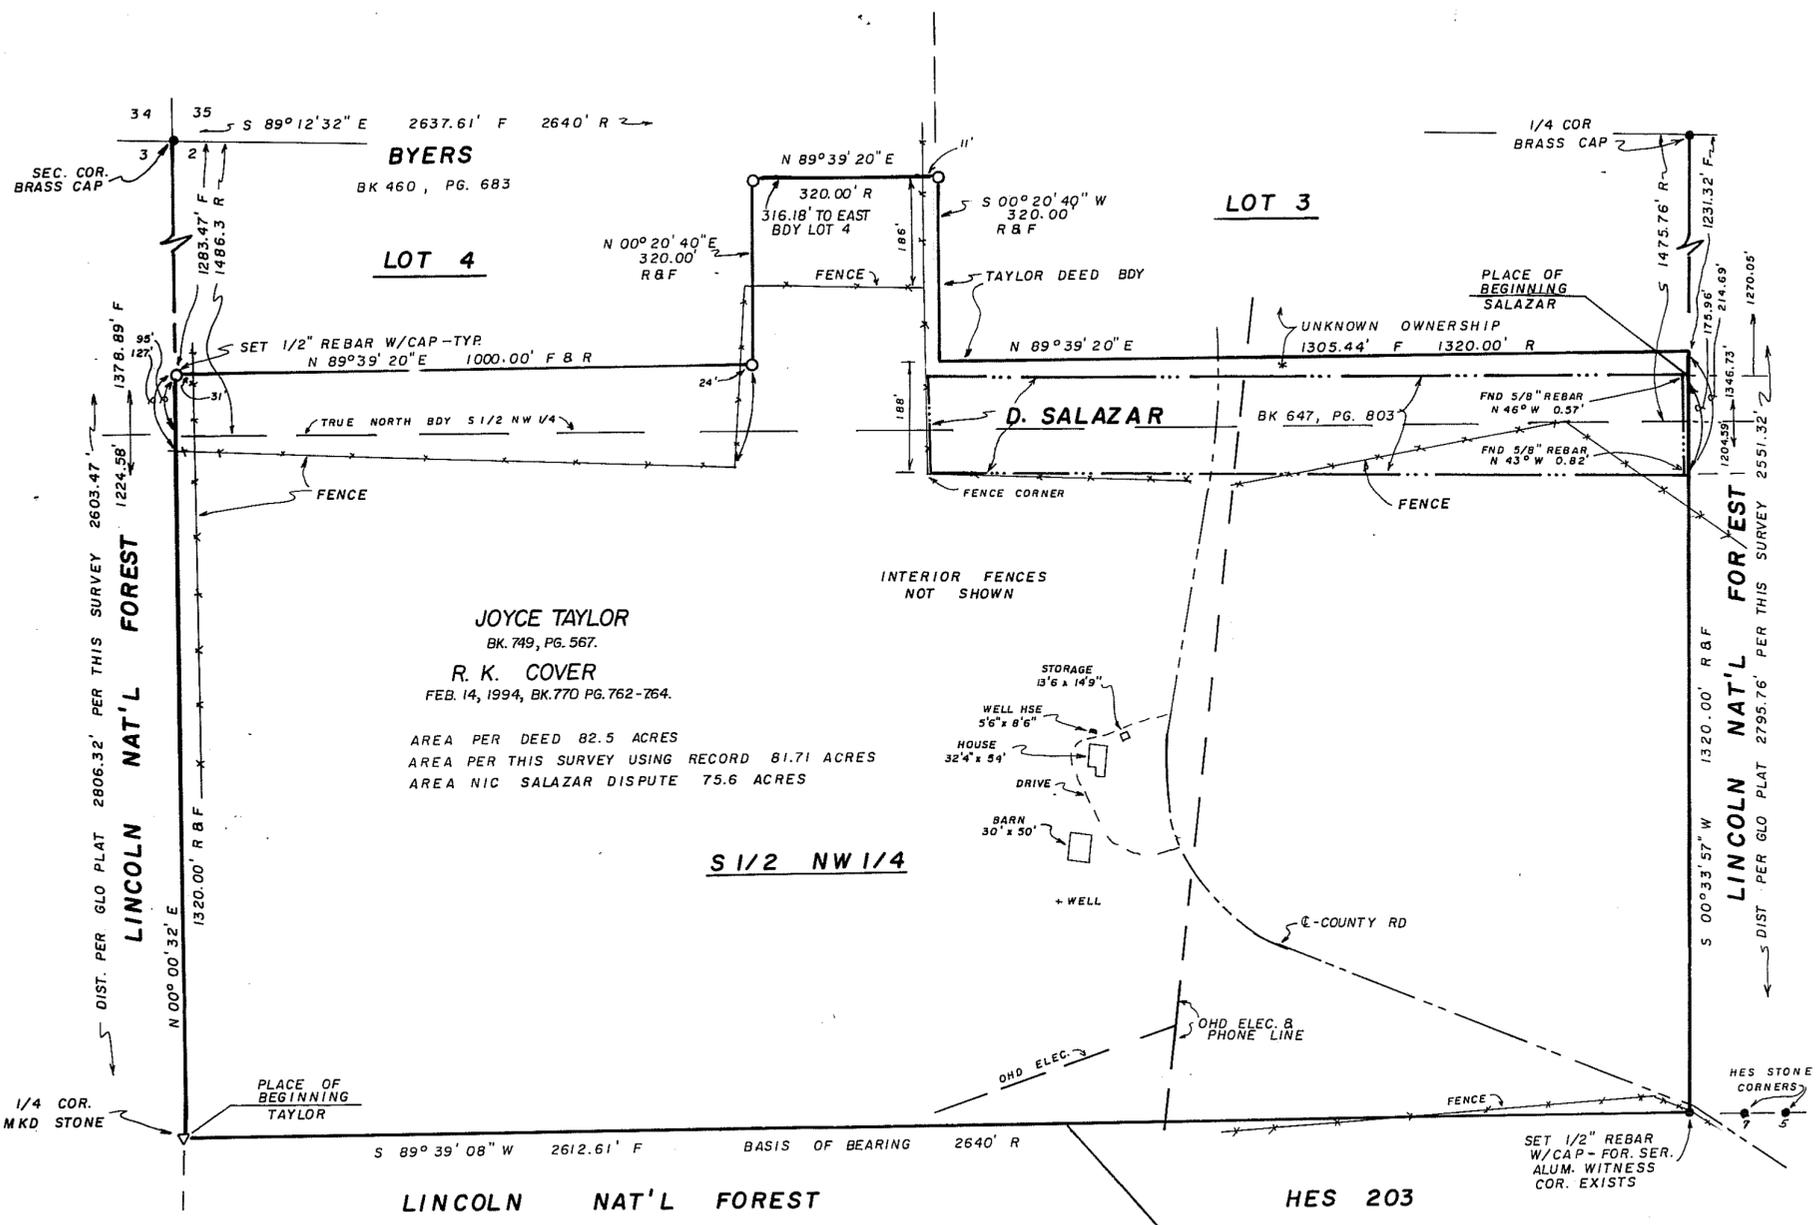

RECORD DESCRIPTION

BEGINNING AT THE 1/4 CORNER COMMON TO SECTION 2 AND 3, T 14 S, R 11 E, NMPM, THENCE NORTH 1,320 FEET, THENCE EAST 1,000 FEET, THENCE NORTH 320 FEET, THENCE EAST 320 FEET, THENCE SOUTH 320 FEET, THENCE EAST 1,320 FEET, THENCE SOUTH 1,320 FEET, THENCE WEST 2,640 FEET TO THE PLACE OF BEGINNING AND CONTAINING 82 1/2 ACRES, MORE OR LESS.

TOGETHER WITH 6 HOURS OF WATER RIGHTS OUT OF AN ALLOTMENT OF 32 HOURS OF WATER RIGHTS HERETOFORE BELONGING TO SAM R. LOYA, JR.

SUBJECT TO: RESERVATIONS, RESTRICTIONS AND EASEMENTS OF RECORD.

CERTIFICATE

THIS IS TO CERTIFY THAT I AM A REGISTERED LAND SURVEYOR OF THE STATE OF NEW MEXICO, THAT THIS PLAT WAS PREPARED FROM FIELD NOTES OF ACTUAL SURVEYS MADE BY ME OR UNDER MY DIRECTION AND THAT THIS SURVEY AND PLAT MEET THE MINIMUM STANDARDS FOR SURVEYING IN NEW MEXICO.

Feb 2, 1994
DATE OF SURVEY

David T Collins
5-5-94



- NOTES:
- BASIS OF BEARING IS S 89° 39' 08" W BETWEEN HES 203 MONUMENTS 5 AND 7 AND THE WEST 1/4 CORNER OF SECTION 2.
 - THE CENTER OF SECTION 2 WAS SET BY LINCOLN NATIONAL FOREST AND IS SHOWN ON A PLAT FILED IN BOOK 25, PAGE 47-49. THE SECTION WAS NOT RESURVEYED TO CHECK THE LOCATION OF THE CORNERS AS SET BY LINCOLN NATIONAL FOREST.
 - THE DAVID SALAZAR DEED FITS TO WITHIN + - ONE FOOT OF THE FOUND CORNERS FOR THE DEED. IMPROVEMENTS EXIST ON THE SALAZAR LANDS, THEY ARE NOT SHOWN HEREON.
 - A COMPLETE TITLE SEARCH MUST BE DONE ON LOT 3 (NE 1/4 NW 1/4) TO DETERMINE HISTORY OF OWNERSHIP, QUIET TITLE SUITS, AGREEMENTS, OLD SURVEYS AND FENCE HISTORY. THIS PLAT SHOWS AN OVERLAP OF LANDS. IT MAKES NO CLAIM AS TO WHO OVERLAPS. CORNERS ON THE OVERLAP WILL BE SET WHEN OWNERSHIP IS KNOWN.

RECORDED IN THE OFFICE OF THE COUNTY CLERK AND EX-OFFICIO RECORDER OF OTERO COUNTY, NEW MEXICO AT 10:55 O'CLOCK, P.M., THIS 5TH DAY OF May 1994

Mary O. Anton COUNTY CLERK
Christina Nunez

RECEPTION NUMBER: 5542 BOOK 45 PAGE 47

D. T. COLLINS & ASSOCIATES P. C.
SURVEYING, MAPPING
1042 MECHEM DR. 505-258-5272
PLS NO. 4971
RUIDOSO, LINCOLN COUNTY, NEW MEXICO

SCALE: 1" = 200'
DATE: JAN 31, 1993
DRAWN BY: DTC
CHECKED BY: DTC
JOB NO.: 931643
SHEET 1 OF 1

TAYLOR		NW 1/4	
OWNER OF PROPERTY	2	T 14 S	R 11 E
SECTION	TOWNSHIP	RANGE	N. M. P. M.
INDEXING INFORMATION FOR COUNTY CLERK			