
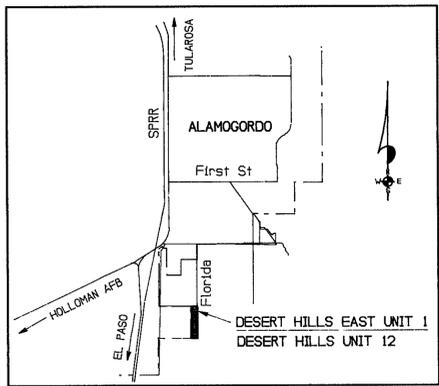


ANNEXATION PLAT  
**DESERT HILLS EAST UNIT 1,  
 DESERT HILLS UNIT 12**  
**ALAMOGORDO**  
 OTERO COUNTY, NEW MEXICO

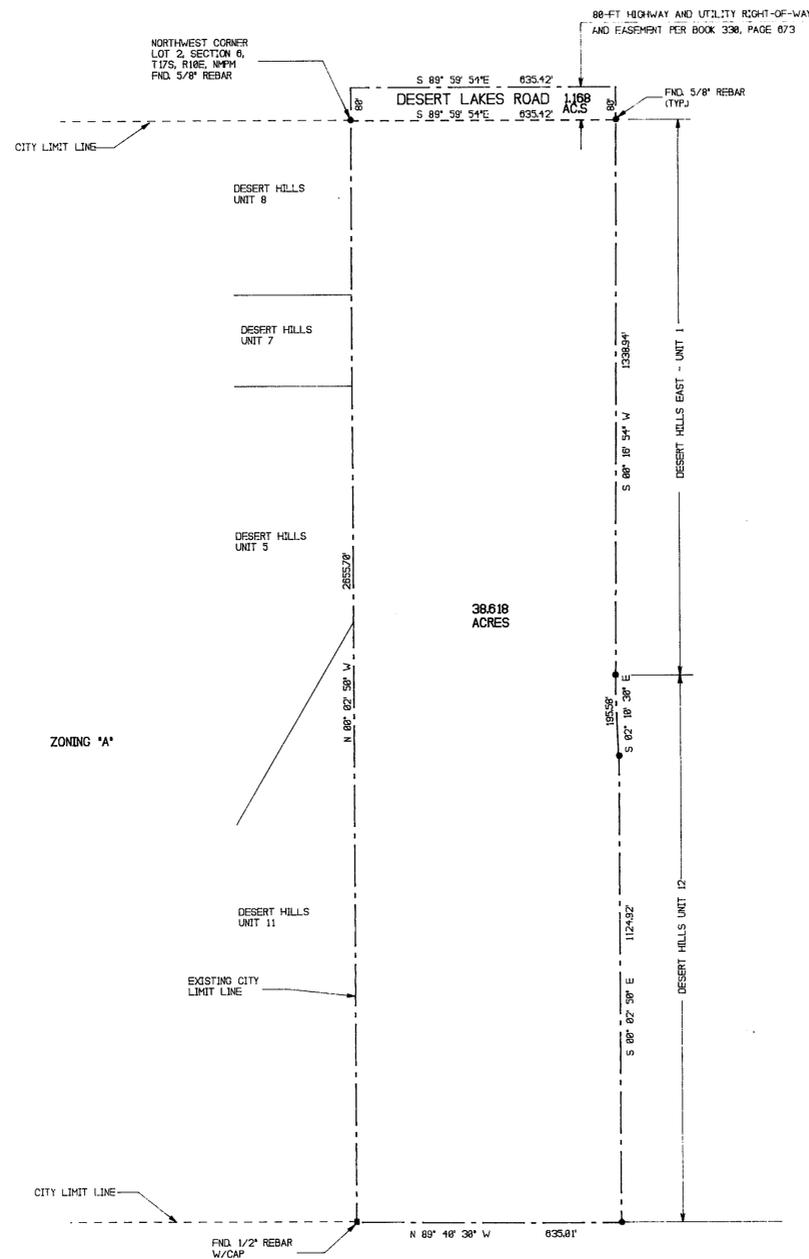

PETITION FOR ANNEXATION  
 STATE OF NEW MEXICO )  
 COUNTY OF OTERO ) SS

KNOW ALL MEN BY THESE PRESENTS THAT DESERT HILLS EAST, INC., DESERT HILLS, INC., AND WILLIAM I. DANLEY AND VIVIAN L. DANLEY, ARE THE OWNERS AND PROPRIETORS OF A TRACT OF LAND IN LOT 2 AND THE SW1/4, NE1/4 OF SECTION 6, T17S, R10E, N44W, SAID OWNERS DO HEREBY PETITION FOR ANNEXATION BY THE CITY OF ALAMOGORDO THE FOLLOWING DESCRIBED PROPERTY:

BEGINNING AT THE NORTHWEST CORNER OF SAID LOT 2 AND GOING S00°02'50"E ALONG THE WEST LINE OF SAID LOT 2 A DISTANCE OF 2655.70 FEET; THENCE S89°40'30"E A DISTANCE OF 635.01 FEET; THENCE N00°02'50"W A DISTANCE OF 1124.92 FEET; THENCE N02°10'30"W A DISTANCE OF 195.58 FEET; THENCE N00°18'54"E A DISTANCE OF 1418.94 FEET; THENCE N00°59'54"W A DISTANCE OF 635.88 FEET; THENCE S00°02'50"E A DISTANCE OF 80.00 FEET TO THE SAID PLACE OF BEGINNING, AND CONTAINING 39.786 ACRES, MORE OR LESS.

DESERT HILLS EAST, INC., DESERT HILLS, INC., WILLIAM I. DANLEY AND VIVIAN L. DANLEY, HIS WIFE, HEREBY STATE THAT THE ABOVE DESCRIBED PROPERTY IS CONTIGUOUS TO THE MUNICIPAL BOUNDARIES OF THE CITY OF ALAMOGORDO, OTERO COUNTY, NEW MEXICO, AND THAT THE ABOVE MAP SHOWS THE EXTERNAL BOUNDARIES OF THE TERRITORY PROPOSED TO BE ANNEXED IN RELATION TO THE EXISTING BOUNDARIES OF SAID CITY OF ALAMOGORDO.

DESERT HILLS EAST, INC.  
*Gary L. Lane*  
 GARY L. LANE, PRESIDENT

CORPORATE ACKNOWLEDGEMENT  
 STATE OF NEW MEXICO )  
 COUNTY OF OTERO ) SS

ON THIS 1st DAY OF June, 1995, BEFORE ME PERSONALLY APPEARED GARY L. LANE, PRESIDENT, DESERT HILLS EAST, INC., A NEW MEXICO CORPORATION, ON BEHALF OF SAID CORPORATION, KNOWN TO ME TO BE THE PERSON WHO EXECUTED THE FOREGOING INSTRUMENT, AND HE ACKNOWLEDGED THAT HE EXECUTED SAID INSTRUMENT AS HIS FREE ACT AND DEED.

WITNESS MY HAND AND SEAL ON THIS DAY AND YEAR LAST WRITTEN ABOVE.  
*Paula G. Palage*, NOTARY PUBLIC, MY COMMISSION EXPIRES: 7-11-98  
*Norman Lane*  
 NORMAN LANE, PRESIDENT



CORPORATE ACKNOWLEDGEMENT  
 STATE OF NEW MEXICO )  
 COUNTY OF OTERO ) SS


ON THIS 1st DAY OF June, 1995, BEFORE ME PERSONALLY APPEARED NORMAN LANE, PRESIDENT, DESERT HILLS, INC., A NEW MEXICO CORPORATION, ON BEHALF OF SAID CORPORATION, KNOWN TO ME TO BE THE PERSON WHO EXECUTED THE FOREGOING INSTRUMENT, AND HE ACKNOWLEDGED THAT THE EXECUTED SAID INSTRUMENT AS HIS FREE ACT AND DEED.

WITNESS MY HAND AND SEAL ON THIS DAY AND YEAR LAST WRITTEN ABOVE.  
*Paula G. Palage*, NOTARY PUBLIC, MY COMMISSION EXPIRES: 7-11-98  
*William I. Danley*  
 WILLIAM I. DANLEY  
*Vivian L. Danley*  
 VIVIAN L. DANLEY



ACKNOWLEDGEMENT  
 THE FOREGOING INSTRUMENT WAS ACKNOWLEDGED BEFORE ME THIS 1st DAY OF June, 1995, BY WILLIAM I. DANLEY AND VIVIAN L. DANLEY.

WITNESS MY HAND AND SEAL ON THIS DAY AND YEAR LAST WRITTEN ABOVE.  
*Paula G. Palage*, NOTARY PUBLIC, MY COMMISSION EXPIRES: 7-11-98

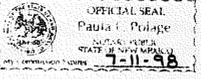

SURVEYORS CERTIFICATE  
 STATE OF NEW MEXICO )  
 COUNTY OF OTERO ) SS

I, KLAD ZIMMERLE, HEREBY CERTIFY THAT I AM A REGISTERED LAND SURVEYOR OF THE STATE OF NEW MEXICO, THAT THIS PLAT WAS PREPARED FROM FIELD NOTES OF ACTUAL SURVEYS MADE BY ME OR UNDER MY DIRECTION AND THAT THIS SURVEY AND PLAT MEETS THE MINIMUM STANDARDS FOR SURVEYING IN NEW MEXICO AND THAT THE SAME IS TRUE AND CORRECT TO THE BEST OF MY KNOWLEDGE AND BELIEF.

6/1/95  
 DATE  
*Klad Zimmerle*  
 KLAUD ZIMMERLE  
 NEW MEXICO REGISTRATION NO. 8334

ACCEPTANCE OF THE ALAMOGORDO PLANNING AND ZONING COMMISSION  
 STATE OF NEW MEXICO )  
 COUNTY OF OTERO ) SS

39.786 ACRE CORPORATE LIMIT EXTENSION ANNEXED TO THE CITY OF ALAMOGORDO, OTERO COUNTY, NEW MEXICO, RECOMMENDED FOR ACCEPTANCE BY THE ALAMOGORDO PLANNING AND ZONING COMMISSION ON THE 5th DAY OF April, 1995.

*James S. ...* FIRST VICE CHAIRMAN  
 ATTEST: *E. Sun ...* RECORDING SECRETARY

ACCEPTANCE OF THE ALAMOGORDO CITY COMMISSION  
 STATE OF NEW MEXICO )  
 COUNTY OF OTERO ) SS

39.786 ACRE CORPORATE LIMITS EXTENSION ANNEXED TO THE CITY OF ALAMOGORDO, OTERO COUNTY, NEW MEXICO, BY ORDINANCE NUMBER 946 PUBLISHED IN THE ALAMOGORDO DAILY NEWS ON May 28, 1995 AND EXAMINED AND APPROVED FOR ACCEPTANCE BY THE CITY COMMISSION OF THE CITY OF ALAMOGORDO ON THE 22 DAY OF May, 1995.

*...* MAYOR  
 ATTEST: *...* CITY CLERK

RECORDATION  
 STATE OF NEW MEXICO )  
 COUNTY OF OTERO ) SS

RECORDED IN THE OFFICE OF THE COUNTY CLERK AND EX-OFFICIO RECORDER OF OTERO COUNTY, NEW MEXICO AT 3:35 O'CLOCK, P. M., THIS 7 DAY OF June, 1995.

*Mary D. ...* COUNTY CLERK  
 BY: *...* DEPUTY  
 RECEPTION NO. 5368 BOOK, 47 PAGES, 35-36

**BURKE & ASSOCIATES, P.C.**  
 CONSULTING ENGINEERS  
 SURVEYORS  
 1909 CUBA AVE, SUITE 5  
 ALAMOGORDO, NEW MEXICO

SCALE: 1" = 200'  
 DATE: 3/1/95  
 JOB NO. 94443  
 SHEET 1 OF 1

DRAWN BY: LTR  
 CHECKED BY: KZ

BK 47 PG 35-36  
 DESERT HILLS EAST #1  
 DESERT HILLS UNIT 12