

RETRACEMENT SURVEY


**PT. SE1/4 SECTION 6, TOWNSHIP 16 SOUTH, RANGE 12 EAST
NEW MEXICO PRINCIPAL MERIDIAN
OTERO COUNTY, STATE OF NEW MEXICO**

LEGAL DESCRIPTION OF RECORD

A tract of land in the Southeast quarter of Section 6, Township 16 South, Range 12 East, N.M.P.M., Otero County, New Mexico, and being more particularly described as follows:

Beginning at the Southeast corner of the herein described tract of land, from whence the corner common to Sections 5, 6, 7 and 8, Township 16 South, Range 12 East, bears S 56°04'37" E a distance of 1389.15 feet; thence from said point of beginning, N 89°46'20" W a distance of 208.71 feet; Thence, N 0°13'40" E a distance of 208.71 feet; Thence S 89°26'20" E a distance of 208.71 feet; Thence, S 0°13'40" W a distance of 208.71 feet to the point of beginning and containing 1.000 acres, more or less.

NW CORNER
SEC. 6, T16S, R12E
(U.S. FOREST SERVICE
ALUMINUM CAP)

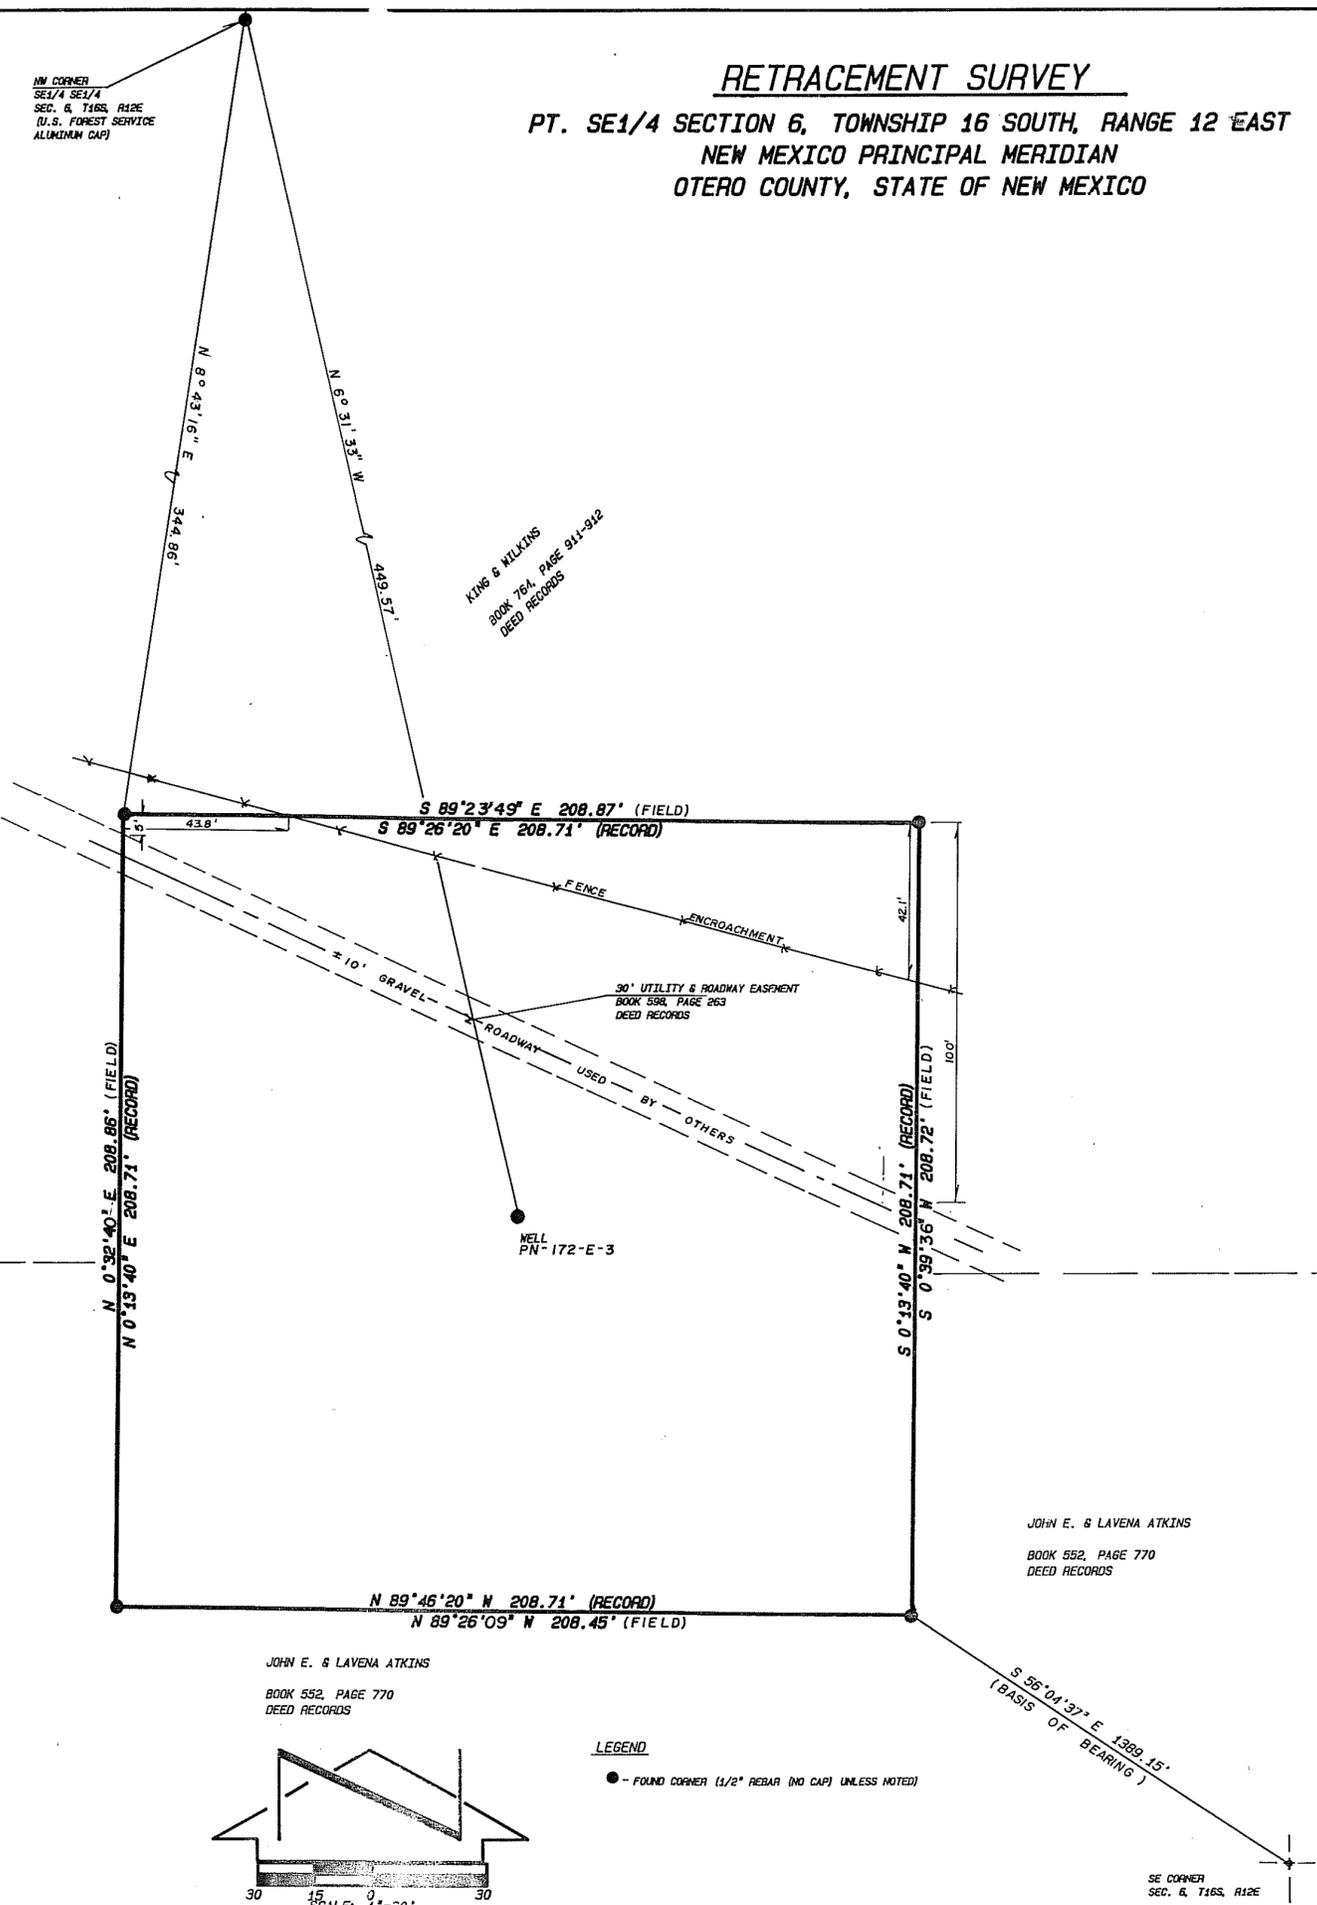

KING & WILKINS
BOOK 76A, PAGE 911-912
DEED RECORDS


30' UTILITY & ROADWAY EASEMENT
BOOK 598, PAGE 263
DEED RECORDS

WELL
PW-172-E-3

JOHN E. & LAVENA ATKINS
BOOK 552, PAGE 770
DEED RECORDS

JOHN E. & LAVENA ATKINS
BOOK 552, PAGE 770
DEED RECORDS

LEGEND
● - FOUND CORNER (1/2" REBAR (NO CAP) UNLESS NOTED)

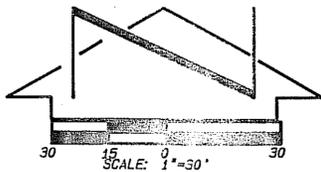

SE CORNER
SEC. 6, T16S, R12E

STATE OF NEW MEXICO } S.S.
OTERO COUNTY }

FILED FOR RECORD IN MY OFFICE
This 17th day of November, 1995
At 10:10 o'clock P.M. and duly recorded
in Book No. 48 Page 20

the records of Otero County, New Mexico
Mary D. Quintana
County Clerk, Otero County, New Mexico
Robert Silva Deputy

11833

I, JACKIE D. ATKINS, LICENSED UNDER THE LAWS OF THE STATE OF NEW MEXICO, HEREBY CERTIFY THAT I AM THE REGISTERED LAND SURVEYOR WHO PREPARED THE ABOVE MAP FROM FIELD NOTES OF ACTUAL SURVEYS CONDUCTED BY ME OR UNDER MY DIRECTION, AND THAT THE SAME IS TRUE AND CORRECT TO THE BEST OF MY KNOWLEDGE AND BELIEF. I ALSO CERTIFY THAT THE ABOVE PLAT MEETS THE MINIMUM REQUIREMENTS OF THE STANDARDS FOR LAND SURVEYS IN NEW MEXICO AS ADOPTED BY THE NEW MEXICO STATE BOARD OF REGISTRATION FOR PROFESSIONAL ENGINEERS AND LAND SURVEYORS.

Jackie D. Atkins
JACKIE D. ATKINS
REGISTERED LAND SURVEYOR
N.M. LICENSE No. 8504

10-23-1995
DATE (SIGNED)

8-29-1995
DATE (FIELD)



SILVER CLOUD ESTATES DOMESTIC WATER USERS ASSOC.			
PT. SE1/4 SECTION 6, T16S, R12E, N.M.P.M.	SCALE: 1"=30'	DRAWN BY: G.A.	REVISIONS
ATKINS ENGINEERING ASSOCIATES - P.O. BOX 3156 ROSWELL, NEW MEXICO 88202-3156 (505) 624-2420			REVISION DATE
JOB No. 95316	CHECKED: J.D.A.	REFERENCE BK. 74 PG. 47-49	INDEXING INFORMATION COUNTY CLERK OWNER: SILVER CLOUD ESTATES ES -TER USERS ASSOCIATION LOCATION: PT. SE1/4 SEC. 6, T16S, R12E, N.M.P.M.
FIELD: 8/29/95	SHEET 1 OF 1		