
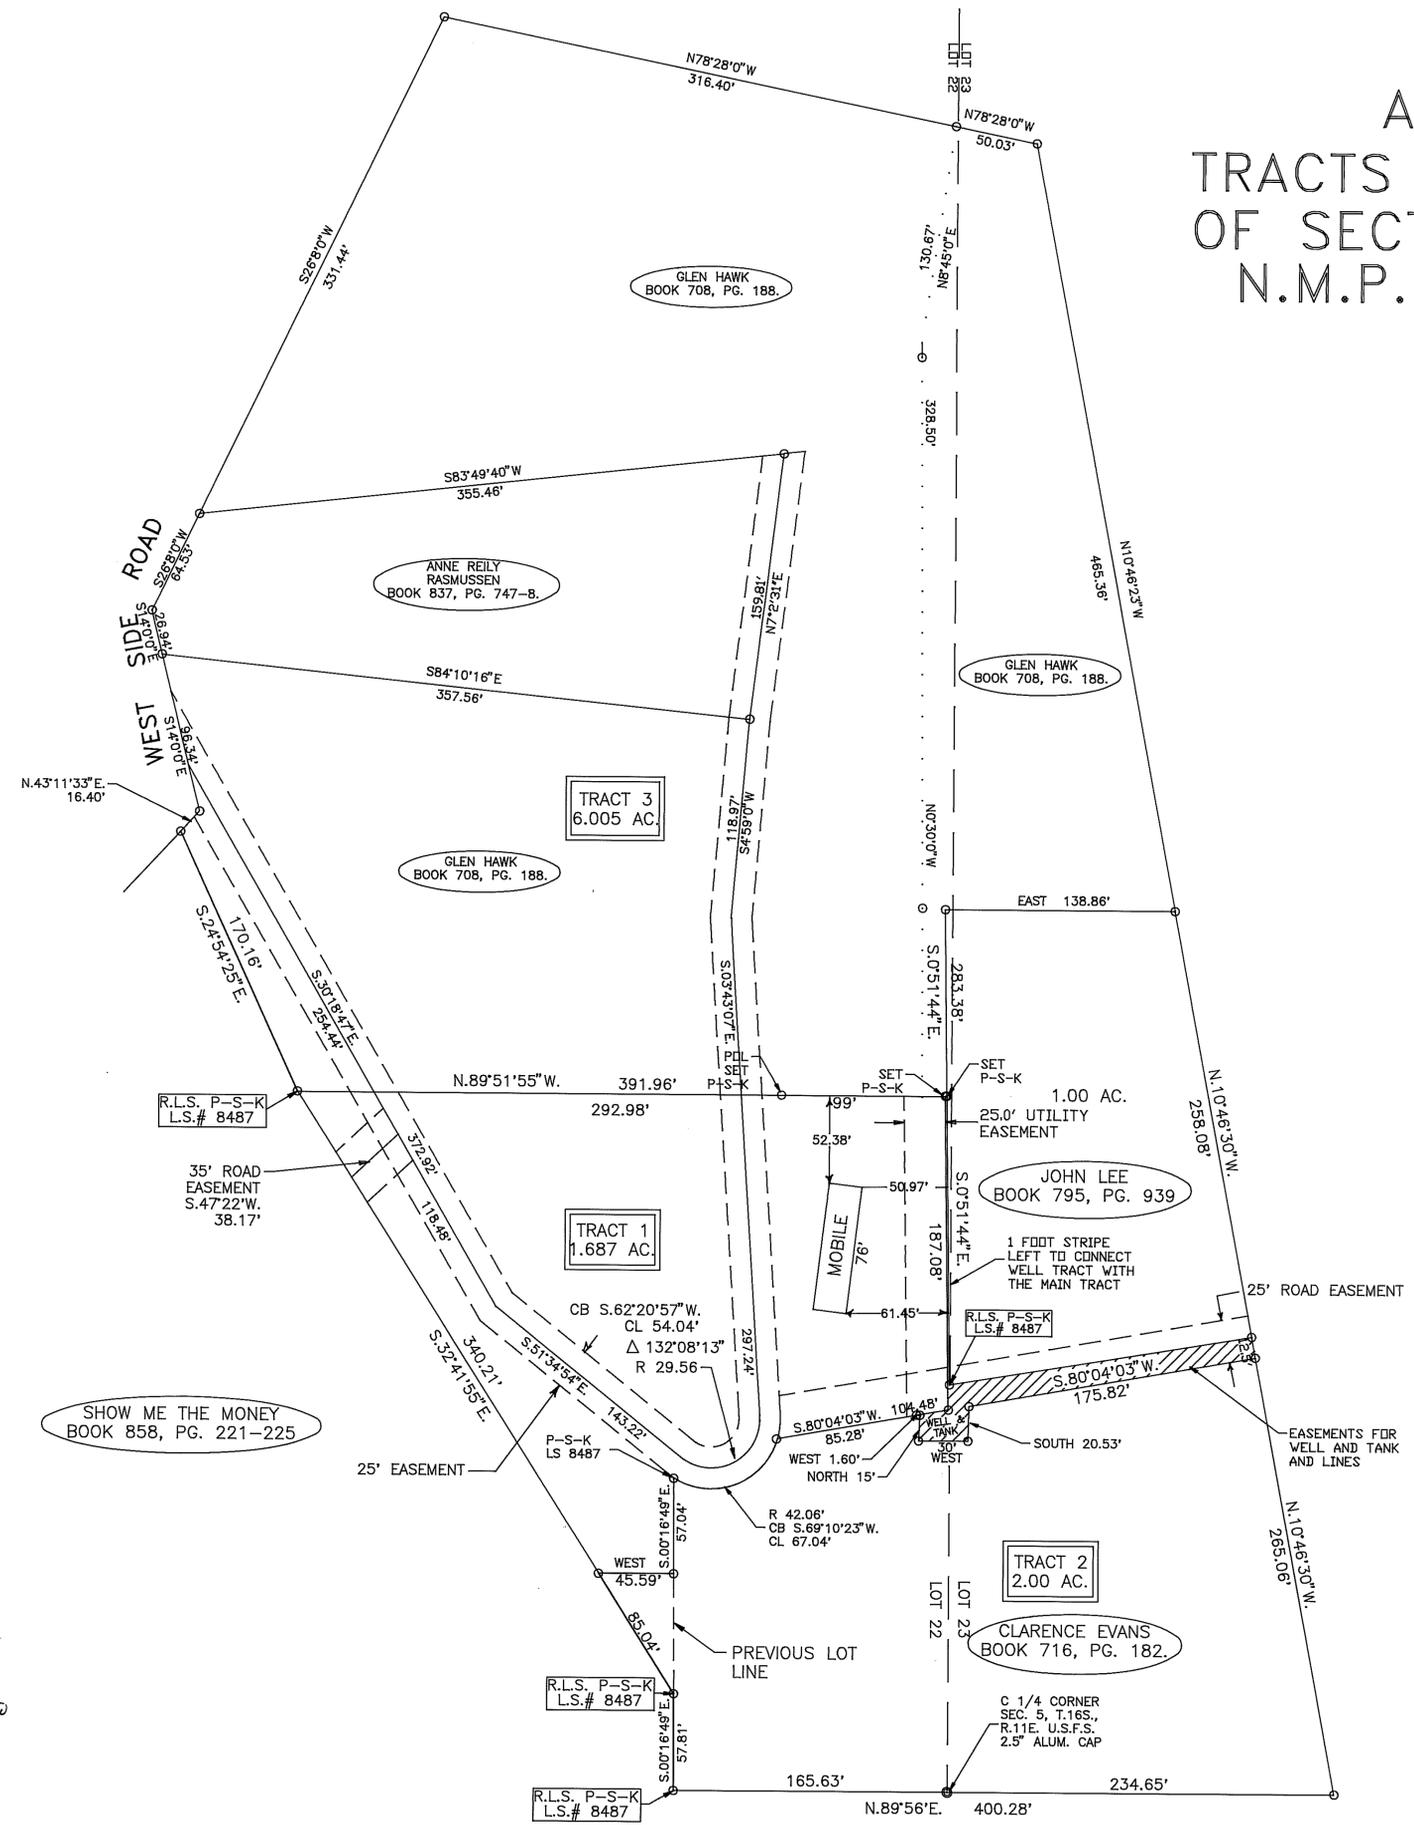


A SURVEY OF TRACTS IN LOTS 22 AND 23 OF SECTION 5, T.16S., R.11E., N.M.P.M., OTERO COUNTY, NEW MEXICO

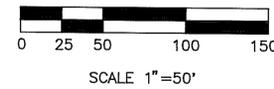

TRACTS 1, AND 3, WERE DONE BY EXEMPTION TO THE 1996 SUBDIVISION ACT AND THE PROPERTY MAY NOT BE SUBDIVIDED FOR A FIVE YEAR PERIOD EXCEPT BY APPROVAL OF OTERO COUNTY SUBDIVISION REGULATIONS.

TRACT 2, IS EXEMPT FROM THE 1996 SUBDIVISION ACT BECAUSE IT IS A BOUNDARY LINE ADJUSTMENT TO TRACT 2, AND DOES NOT CREATE ANY NEW TRACTS.

STATE OF NEW MEXICO:SS
 COUNTY OF LINCOLN
 I, WYATT A. SPARKS, JULY LICENSED UNDER THE LAWS OF THE STATE OF NEW MEXICO, AM RESPONSIBLE FOR THIS SURVEY, AND THAT THIS SURVEY AND PLAT MEET THE MINIMUM STANDARDS FOR SURVEYING IN NEW MEXICO I ALSO HEREBY CERTIFY THAT THIS PLAT WAS PREPARED UNDER MY SUPERVISION FROM NOTES OF ACTUAL SURVEYS, AND IS TRUE TO MY BEST KNOWLEDGE AND BELIEF.

Wyatt A. Sparks
 WYATT A. SPARKS, R.P.L.S. N.M. LIC.#8487

STATE OF NEW MEXICO } SS
 COUNTY OF OTERO }
 I, *Maura Quintan*, COUNTY CLERK DO HEREBY CERTIFY THAT THIS INSTRUMENT WAS FILED FOR RECORD ON THE 3rd DAY OF September, 1997, AT 1:25 O'CLOCK P. M., AND DULY RECORDED IN PLAT BOOK 50, PAGE 83-84 OF THE RECORD OF OTERO COUNTY.

Maura Quintan COUNTY CLERK
 BY *Christina Nino* DEPUTY

TRACT 1
 A TRACT OF LAND IN LOT 22, SECTION 5, T.16S., R.11E., N.M.P.M., OTERO COUNTY, NEW MEXICO, MORE PARTICULARLY DESCRIBED AS FOLLOWS AND AS SHOWN ON ACCOMPANYING PLAT HEREIN MADE A PART OF THIS DESCRIPTION.
 BEGINNING AT THE NORTHEAST CORNER FROM WHICH THE CENTER 1/4 CORNER OF SAID SECTION 5, BEARS S.00°30'28"E, 415.20 FEET,
 THENCE S.00°51'44"E, 187.08 FEET,
 THENCE S.80°04'03"W, 104.48 FEET,
 THENCE ALONG A CURVE TO THE LEFT WITH A RADIUS OF 42.06 FEET AND A CHORD OF S.69°10'23"W, 67.04 FEET,
 THENCE S.00°16'49"E, 57.04 FEET,
 THENCE WEST 45.59 FEET,
 THENCE N.32°41'55"W, 340.21 FEET,
 THENCE S.89°56'16"E, 165.63 FEET TO THE PLACE OF BEGINNING CONTAINING 1.687 ACRES.

TRACT 2
 A TRACT OF LAND IN LOTS 22 AND 23, SECTION 5, T.16S., R.11E., N.M.P.M., OTERO COUNTY, NEW MEXICO, MORE PARTICULARLY DESCRIBED AS FOLLOWS AND AS SHOWN ON ACCOMPANYING PLAT HEREIN MADE A PART OF THIS DESCRIPTION:
 BEGINNING AT THE CENTER 1/4 CORNER OF SAID SECTION 5, A U.S.F.S. ALUMINUM CAP, FOUND IN PLACE,
 THENCE N.89°56'00"E, 234.65 FEET,
 THENCE N.10°46'30"W, 265.06 FEET,
 THENCE S.80°04'03"W, 175.82 FEET,
 THENCE SOUTH 20.53 FEET,
 THENCE WEST 30.00 FEET,
 THENCE NORTH 15.00 FEET,
 THENCE WEST 1.60 FEET,
 THENCE S.80°04'03"W, 85.28 FEET,
 THENCE ALONG A CURVE TO THE LEFT WITH A RADIUS OF 42.06 FEET AND A CHORD OF S.69°10'23"W, 67.04 FEET,
 THENCE S.00°16'49"E, 57.04 FEET,
 THENCE WEST 45.59 FEET,
 THENCE S.32°41'55"E, 85.04 FEET,
 THENCE S.00°16'49"E, 57.81 FEET,
 THENCE N.89°56'16"E, 165.63 FEET, TO THE PLACE OF BEGINNING CONTAINING 2.00 ACRES.

NOTE THIS PLAT IS IN THE PLOTTING JURISDICTION OF OTERO COUNTY, NEW MEXICO AND IS A LEGAL SUBDIVISION, BECAUSE OF EXEMPTION HAVE BEEN GRANTED

I, WYATT A. SPARKS, HAVE CONDUCTED AND AM RESPONSIBLE FOR THIS SURVEY, AND THAT THIS SURVEY AND PLAT MEET THE MINIMUM STANDARDS FOR SURVEYING IN NEW MEXICO.

Wyatt A. Sparks
 WYATT A. SPARKS
 R.P.L.S.-N.M. 8487
 8-18-1997
 DATE

INDEXING INFORMATION FOR COUNTY CLERK	
GLEN HAWK	LOTS 22 AND 23
OWNER OF PROPERTY	SUBDIVISION
SECTION 5, T.16 S., R.11 E., N.M.P.M.	
RUIDOSO LAND SURVEYING COMPANY	
SURVEYING-MAPPING-PLANNING	
P.O. BOX 537, RUIDOSO, N.M. 88345	
2907 1/2 SUDDERTH, PH. 257-2818	
DATE	SCALE
6-26-1997	1"=50'
PLAT NUMBER	JOB NUMBER
A-181	94-036
SHEET NUMBER	PLATTED BY
1 OF 1	K.L.S.

SEC. 5, T.16S., R.11E.
 LTS. 22 & 23
 BK 50 PG 83-84