
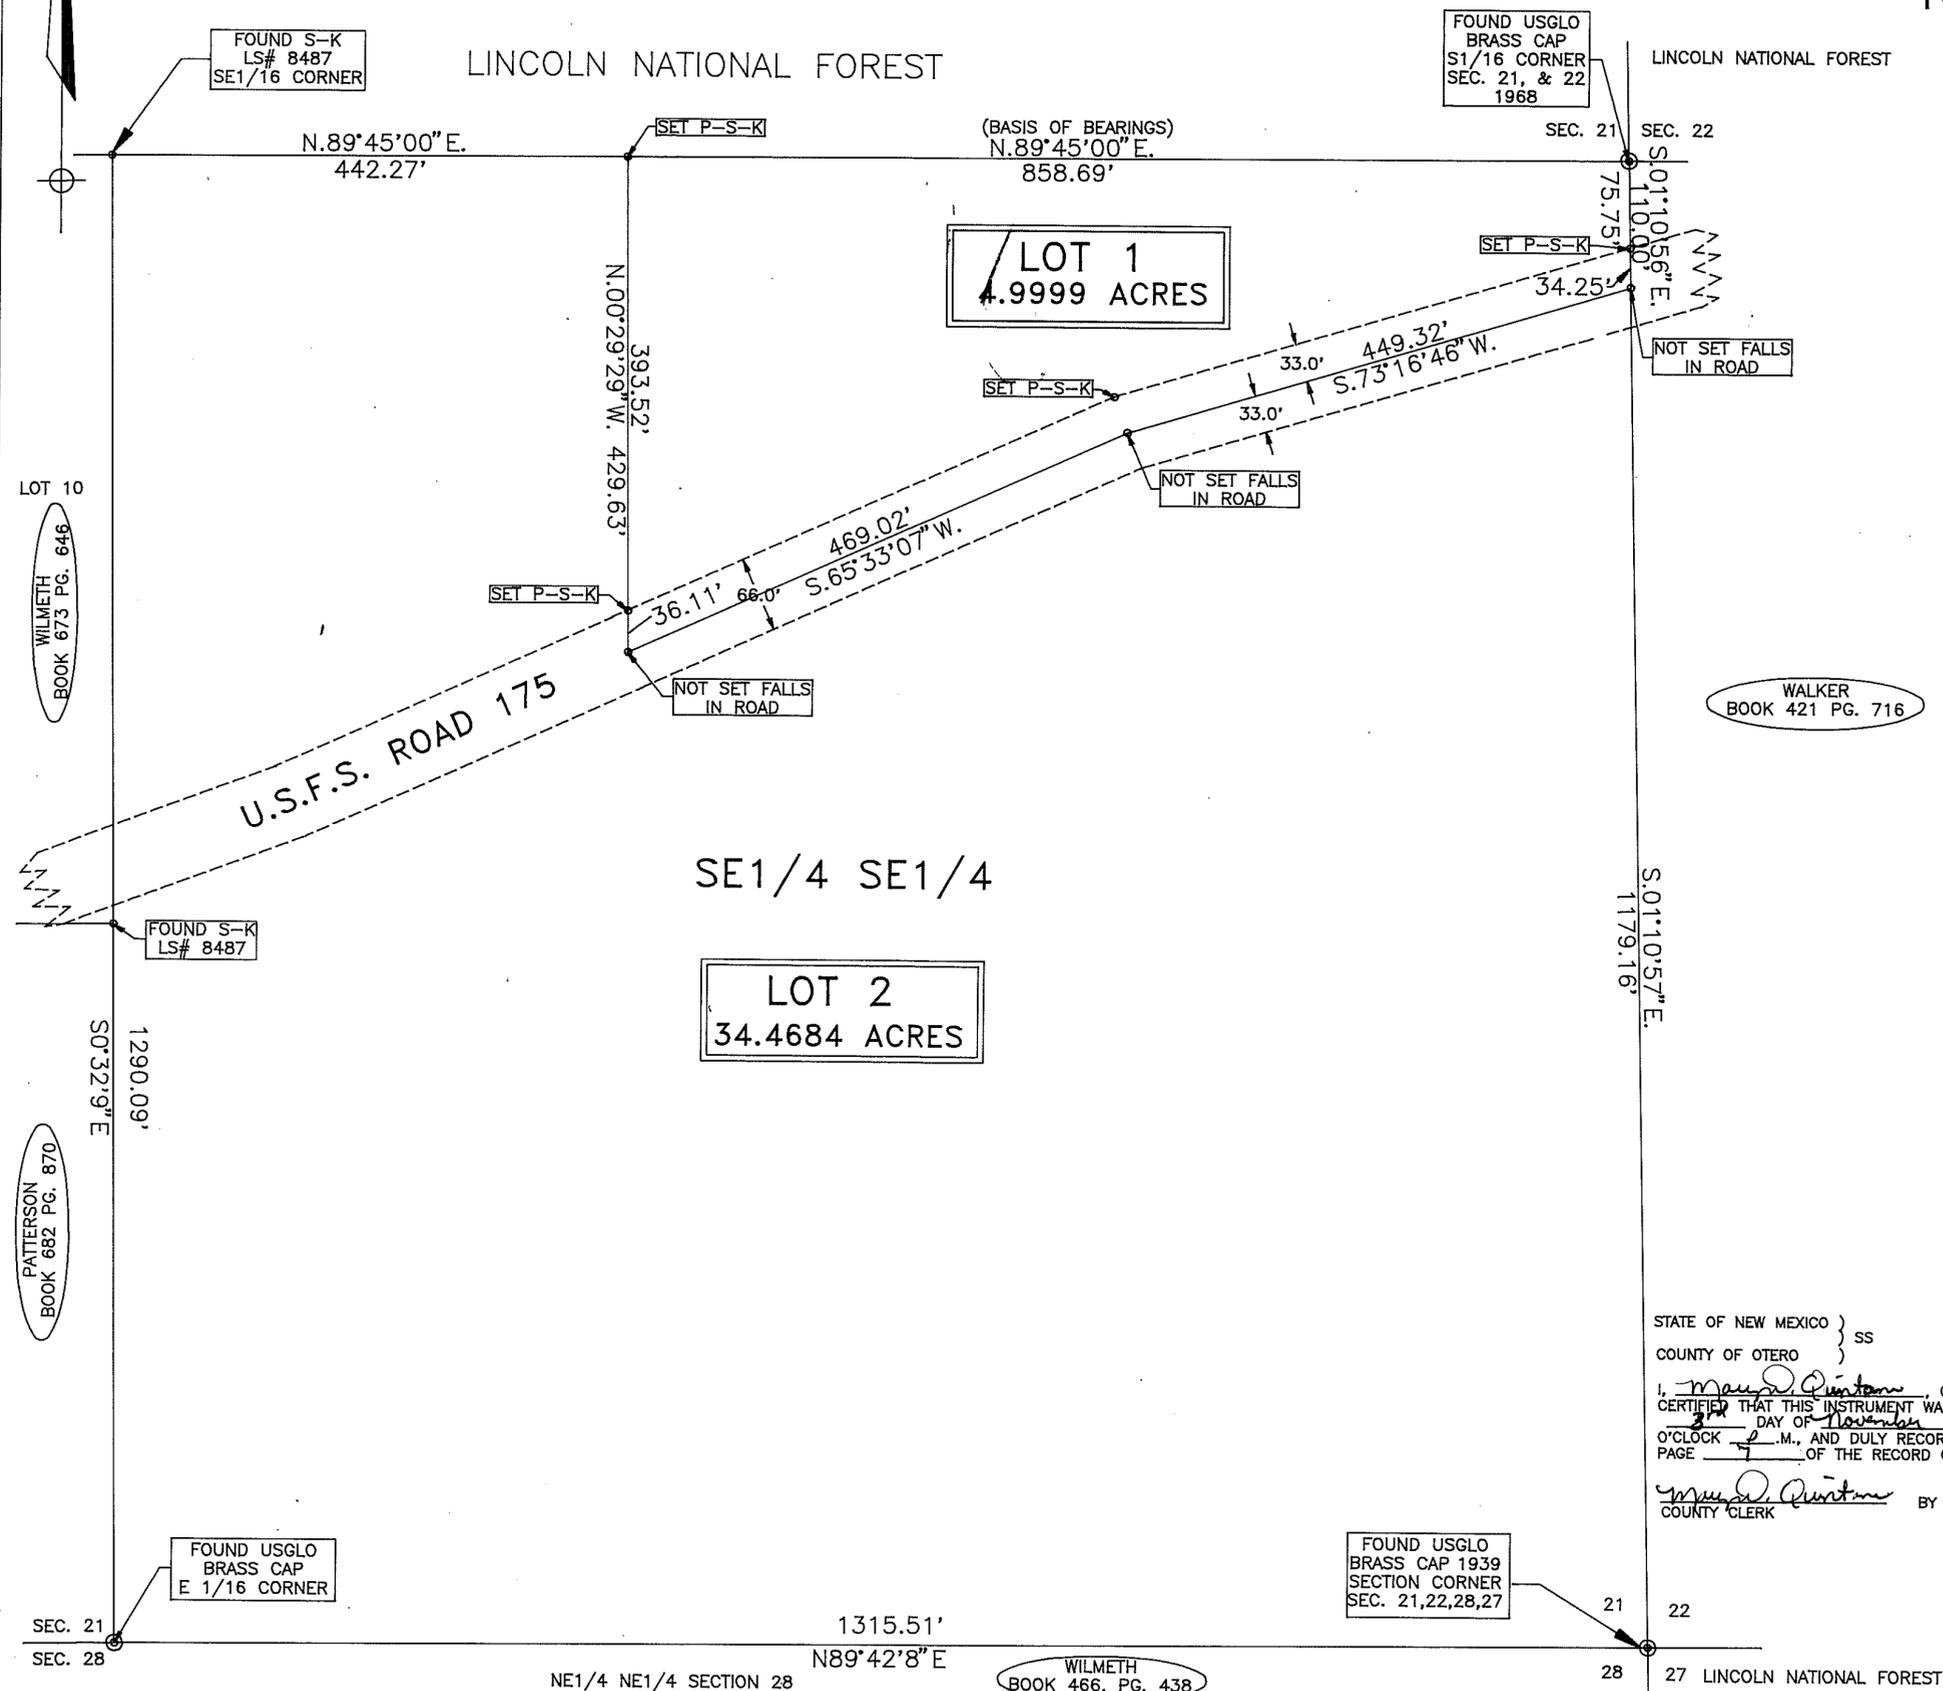


SEC 21, T15S, R14E  
BK 51 PG 7

A SURVEY OF TRACTS OF LAND IN  
THE SE1/4 SE1/4 OF SECTION 21,  
T.15S., R.14E., N.M.P.M., OTERO COUNTY,  
NEW MEXICO.

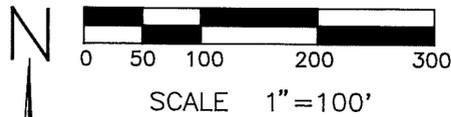

- NOTES:
- 1) SURVEY AND PLAT ARE BASED ON CORNERS FOUND IN PLACE.
  - 2) BEARINGS SHOWN ARE FROM ACTUAL FIELD MEASUREMENTS, BASIS OF BEARINGS ARE FROM U.S.F.S. RESURVEY.
  - 3) THE DIVISION SHOWN ON THIS SURVEY PLAT WAS DONE BY AN EXEMPTION TO THE 1996 NEW MEXICO SUBDIVISION ACT AND THE PROPERTY MAY NOT BE SUBDIVIDED FOR A FIVE YEAR PERIOD, EXCEPT BY APPROVAL OF OTERO COUNTY, IN ACCORDANCE WITH THE SUBDIVISION REGULATIONS.

STATE OF NEW MEXICO } SS  
COUNTY OF LINCOLN }  
I, WYATT A. SPARKS, DULY LICENSED UNDER THE LAWS OF THE STATE OF NEW MEXICO, AM RESPONSIBLE FOR THIS SURVEY, AND THAT THIS SURVEY AND PLAT MEET THE MINIMUM STANDARDS FOR SURVEYING IN NEW MEXICO I ALSO HEREBY CERTIFY THAT THIS PLAT WAS PREPARED UNDER MY SUPERVISION FROM NOTES OF ACTUAL SURVEYS, AND IS TRUE TO MY BEST KNOWLEDGE AND BELIEF.

*Wyatt A. Sparks*  
WYATT A. SPARKS, R.P.L.S. N.M. LIC.#8487



SUBSCRIBED AND SWORN TO BEFORE ME ON THIS DAY 7<sup>th</sup> OF October 1997.  
*Christina N...*  
NOTARY PUBLIC  
MY COMMISSION EXPIRES 3/20/2000.

STATE OF NEW MEXICO } SS  
COUNTY OF OTERO }  
I, *Maud Quintan*, COUNTY CLERK DO HEREBY CERTIFY THAT THIS INSTRUMENT WAS FILED FOR RECORD ON THE 7<sup>th</sup> DAY OF November 1997, AT 2:45 O'CLOCK P.M., AND DULY RECORDED IN PLAT BOOK 51 PAGE 7 OF THE RECORD OF OTERO COUNTY.

*Maud Quintan* COUNTY CLERK BY *Christina N...* DEPUTY

INDEXING INFORMATION FOR COUNTY CLERK	
WILMETH	SE1/4 SE1/4
OWNER OF PROPERTY	SUBDIVISION
SECTION <u>21</u> , T. <u>15</u> S. R. <u>14</u> E., N.M.P.M.	
<b>RUIDOSO LAND SURVEYING COMPANY</b>	
SURVEYING-MAPPING-PLANNING P.O. BOX 537, RUIDOSO, N.M. 88345 2907 1/2 SUDDERTH, PH. 257-2818	
DATE	SCALE
9/17/97	1"=50'
PLAT NUMBER	JOB NUMBER
B-523	2875
SHEET NUMBER	PLATTED BY
1 OF 1	C. TRIPLE

NE1/4 NE1/4 SECTION 28

WILMETH BOOK 466, PG. 438