


A BOUNDARY SURVEY OF THE THE SE1/4 NE1/4, SECTION 30, T.17S., R.14E., N.M.P.M., OTERO COUNTY, NEW MEXICO.

THIS SURVEY WAS DONE FOR THE PURPOSE OF TRANSFERRING THIS PROPERTY FROM RONALD T. GRISAK AND KIMBERLY A. GRISAK, HIS WIFE, TO KENNETH C. SMITH AND MARY KAY WALKER HIS WIFE.

THIS IS NOT A SUBDIVISION AS DEFINED BY THE 1996 NEW MEXICO SUBDIVISION ACT. EXEMPTION NUMBER 1 WAS FILED, AND WAS GRANTED BY OTERO COUNTY PLANNING AND ZONING, AND IS FILED IN BOOK 897, PAGE 246, OTERO COUNTY, NEW MEXICO RECORDS.

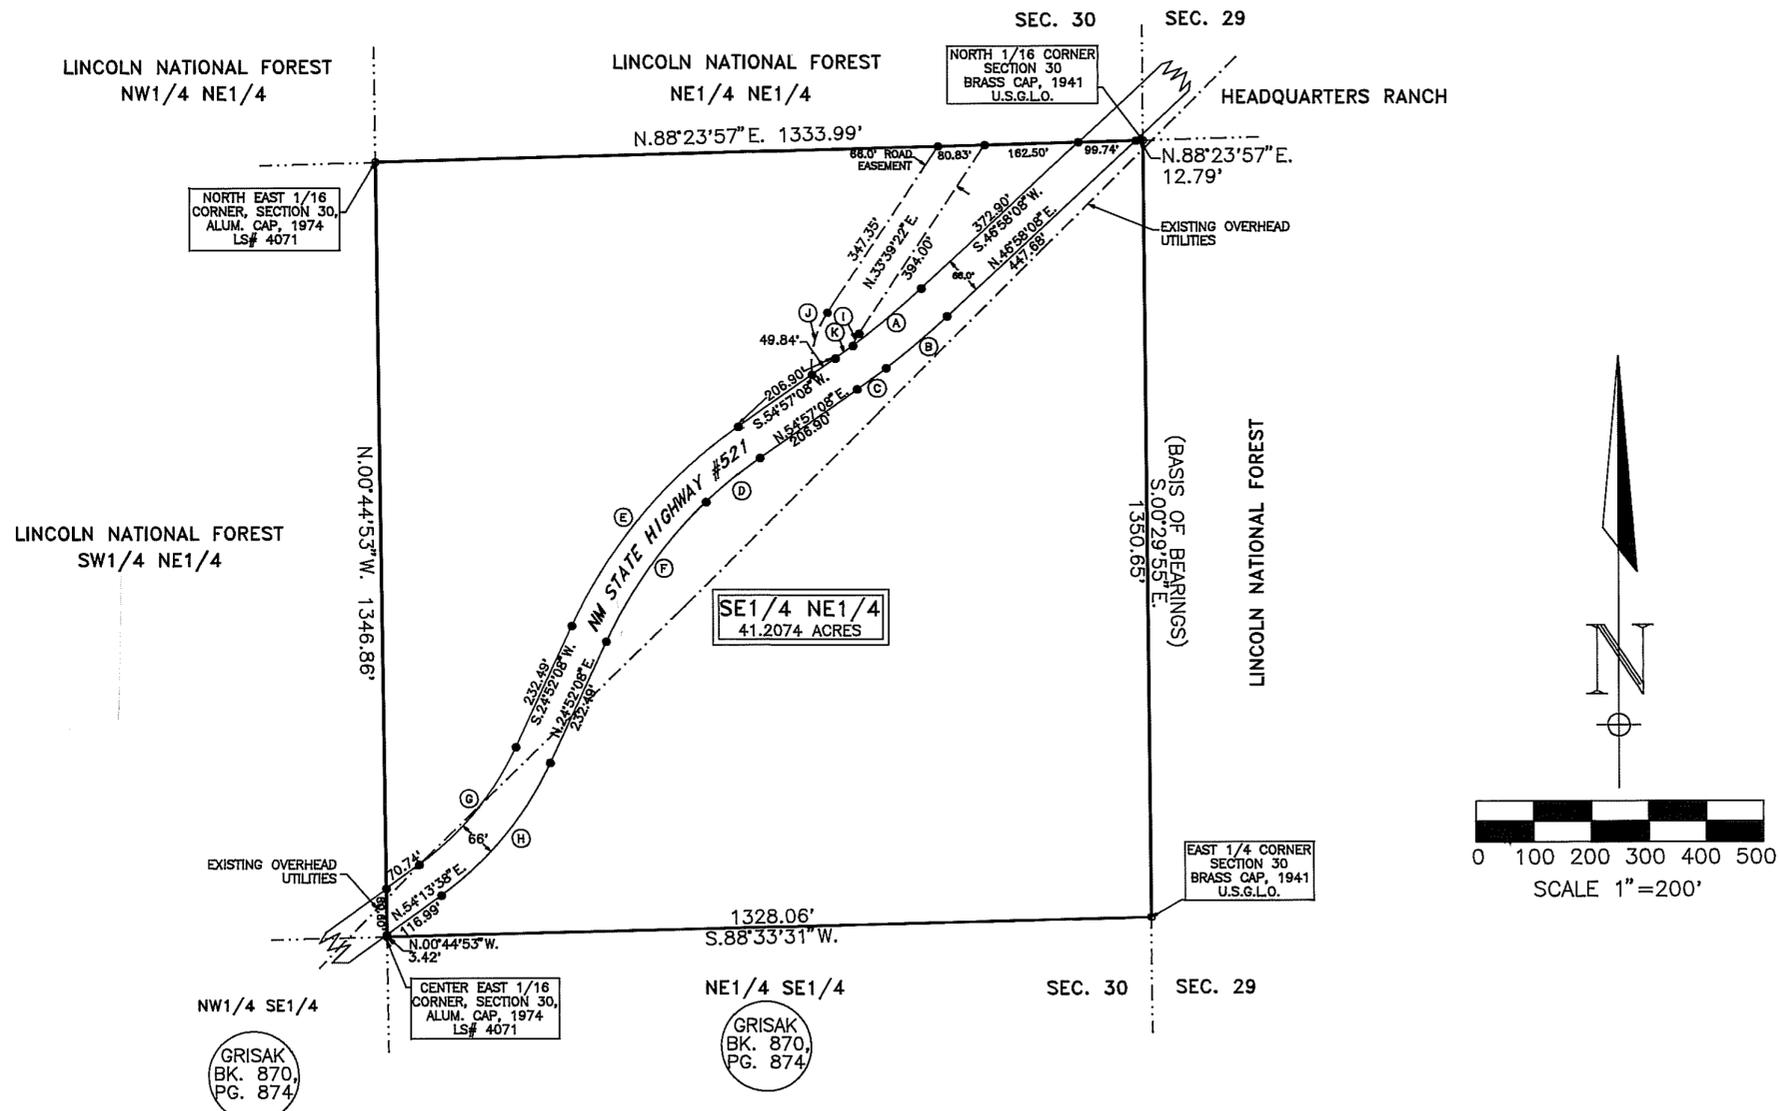

- NOTES:
- 1) SURVEY AND PLAT ARE BASED ON CORNERS FOUND IN PLACE.
 - 2) BEARINGS SHOWN ARE FROM ACTUAL FIELD MEASUREMENTS, BASIS OF BEARINGS ARE FROM U.S.F.S. RESURVEY.
 - 3) ● = SET P-S-K OTHER CORNERS AS NOTED ON PLAT.
 - 4) DEED USED IN SURVEY IS A WARRANTY DEED FILED IN BOOK 870, PAGE 874, OCTOBER, 1ST, 1997, OTERO COUNTY RECORDS, INTO RONALD T. GRISAK AND KIMBERLY A. GRISAK, HIS WIFE.
 - 5) ABSTRACT AND TITLE WORK WAS DONE ON THE PROPERTY BY ALAMOGORDO TITLE COMPANY, 11th. AND NEW YORK AVENUE, ALAMOGORDO, NEW MEXICO, 88310.

I WYATT A. SPARKS, HEREBY CERTIFY TO KENNETH C. SMITH AND MARY KAY WALKER HIS WIFE, THAT I HAVE CONDUCTED AND AM RESPONSIBLE FOR THIS SURVEY, AND THAT THIS SURVEY AND PLAT MEET THE MINIMUM STANDARDS FOR SURVEYING IN NEW MEXICO.

Wyatt A. Sparks
 WYATT A. SPARKS
 R.P.L.S.-N.M. 8487
 4-22-1998
 DATE



| CURVE DATA | | | | | |
|------------------|------------------|------------------|------------------|------------------|------------------|
| A | B | C | D | E | F |
| L=154.89' | L=139.23' | L=62.43' | L=121.68' | L=456.54' | L=300.22' |
| Δ=06°25'28" | Δ=05°30'42" | Δ=02°28'17" | Δ=08°40'35" | Δ=30°05'01" | Δ=21°24'27" |
| R=1381.39' | R=1447.39' | R=1447.39' | R=803.51' | R=869.51' | R=803.51' |
| CB=N.50°10'52"E. | CB=N.49°43'29"E. | CB=N.53°42'59"E. | CB=N.50°36'51"E. | CB=S.39°54'38"W. | CB=N.35°34'20"E. |
| CH=154.81' | CH=139.18' | CH=62.43' | CH=121.56' | CH=451.32' | CH=298.47' |
| G | H | I | J | K | |
| L=267.45' | L=301.27' | L=23.71' | L=113.83' | L=37.58' | |
| Δ=29°21'30" | Δ=29°21'30" | Δ=13°34'58" | Δ=39°17'24" | Δ=01°33'32" | |
| R=521.96' | R=587.96' | R=100.00' | R=166.00' | R=1381.39' | |
| CB=N.39°32'53"E. | CB=N.39°32'53"E. | CB=S.26°51'53"W. | CB=S.14°00'40"W. | CB=N.54°10'22"E. | |
| CH=264.53' | CH=297.98' | CH=23.65' | CH=111.62' | CH=37.59' | |

STATE OF NEW MEXICO)
) SS
 COUNTY OF OTERO)

I, *Maura Quintana*, COUNTY CLERK DO HEREBY CERTIFY THAT THIS INSTRUMENT WAS FILED FOR RECORD ON THE DAY OF April, 1998, AT 2:55 O'CLOCK P.M., AND DULY RECORDED IN PLAT BOOK 57, PAGE 67 OF THE RECORD OF OTERO COUNTY.

Maura Quintana COUNTY CLERK BY *Christine Nune* DEPUTY 4483

| INDEXING INFORMATION FOR COUNTY CLERK | |
|--|-------------|
| GRISACK TO SMITH | SE1/4 NE1/4 |
| OWNER OF PROPERTY | SUBDIVISION |
| SECTION 30, T.17 S., R.14 E., N.M.P.M. | |
| RUIDOSO LAND SURVEYING INC. | |
| SURVEYING-MAPPING-PLANNING 2907 1/2 SUDDERTH, PH. 257-2818 RUIDOSO, N.M. 88345 | |
| DATE | SCALE |
| 4/15/98 | 1"=200' |
| PLAT NUMBER | JOB NUMBER |
| B-557 | 2901 |
| SHEET NUMBER | PLATTED BY |
| 1 OF 1 | C. TEMPLE |