


**PLAT OF SURVEY OF A 150.375 ACRES IN  
 SECTION 30, T.16S., R.12E., N.M.P.M. OF THE U.S.G.L.O. SURVEYS BEING THE  
 SE1/4 NW1/4, SW1/4 NE1/4, SE1/4 NE1/4, AND THE NE1/4 NE1/4 OF SAID SECTION 30  
 SOUTH OF CLOUDCROFT, OTERO COUNTY, NEW MEXICO**

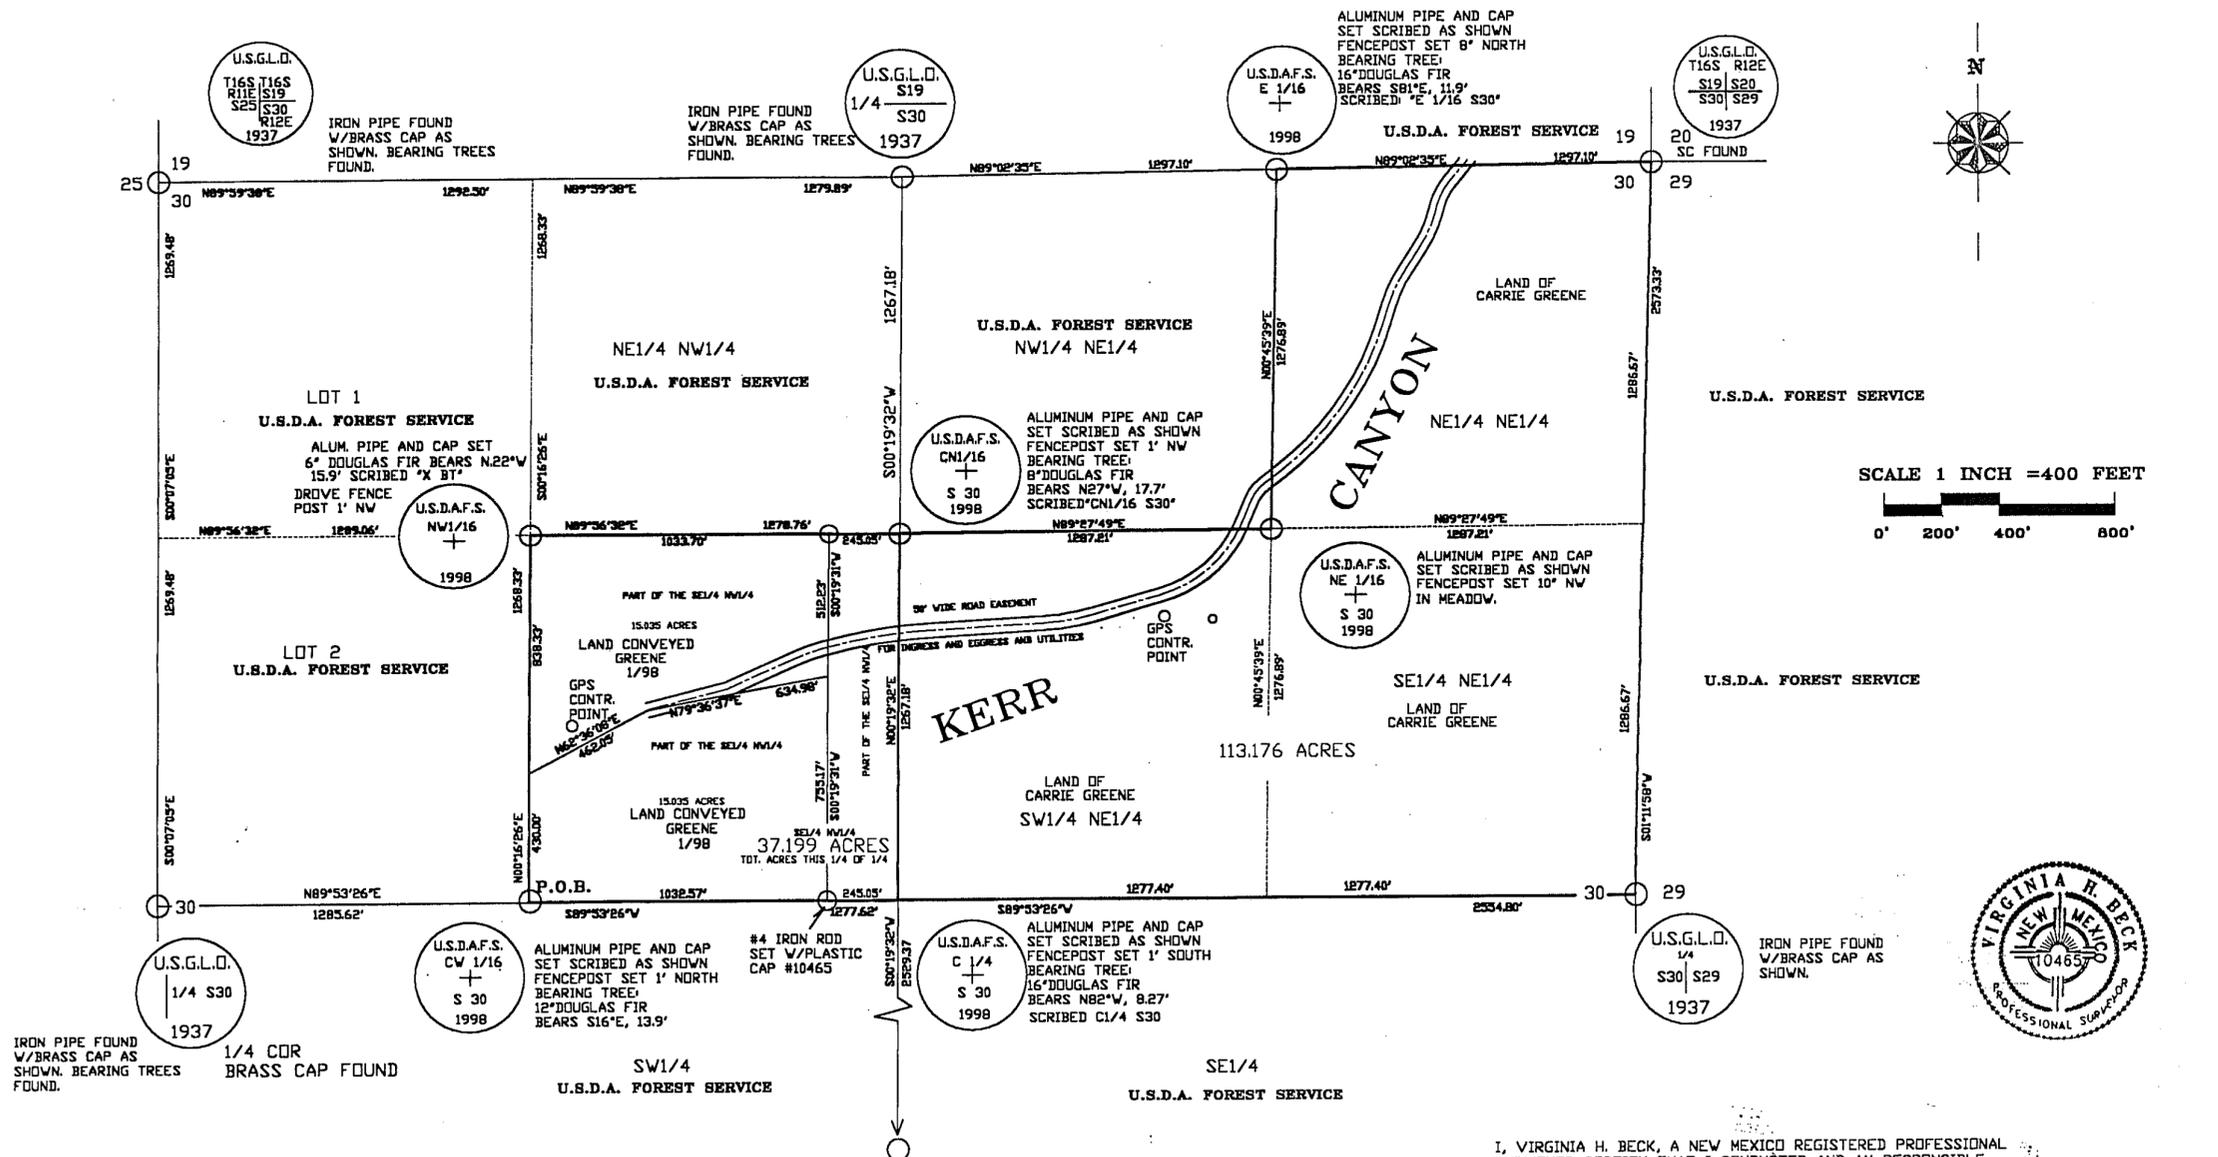

SCALE 1 INCH = 400 FEET  
 0' 200' 400' 800'



I, VIRGINIA H. BECK, A NEW MEXICO REGISTERED PROFESSIONAL SURVEYOR CERTIFY THAT I CONDUCTED AND AM RESPONSIBLE FOR THIS SURVEY, THAT THIS SURVEY IS TRUE AND CORRECT TO THE BEST OF MY KNOWLEDGE AND BELIEF, AND THAT THIS SURVEY AND PLAT MEET THE MINIMUM STANDARD FOR SURVEYING IN NEW MEXICO.

*Virginia Beck* 7/23/98  
 VIRGINIA H. BECK P.S.#10465 DATE

**NOTES:**  
 DATE OF SURVEY 10/15 TO 11/8/97 & 6/12/98 TG, V8 KN  
 DATE OF PLAT: JULY 28, 1998  
 FILE: FSRUSSTADWG REFERENCE DEED WD 139, PG 54  
 BASIS OF BEARING ESTABLISHED BY GPS SURVEY AT  
 LAT 36°53'13.53626, LON 105°45'53.99167  
 THIS POINT IS AT THE APPROXIMATE CENTER OF THE NE1/4  
 OF SECTION 30, T.16 S., R.12 E., N.M.P.M.  
 DEED OF OWNERSHIP WD 139, PG 54 DATE: FEB. 26, 1948  
 SUBDIVISION OF THIS SECTION 30 WAS MADE TO THE STANDARDS  
 OF THE MANUAL OF INSTRUCTIONS FOR THE SURVEY OF THE PUBLIC  
 LANDS OF THE UNITED STATES 1972. THIS PLAT WAS PREPARED  
 FOR THE U.S.D.A. FOREST SERVICE SHOWING  
 THE SUBDIVISION OF THE SECTION AND THE MONUMENTS SET

WESTERN LANDS SURVEYING 2705 WEST HADLEY, LAS CRUCES, NM 88005

STATE OF NEW MEXICO ) S.S.  
 OTERO COUNTY )  
 FILED FOR RECORD IN MY OFFICE  
 This 31 day of September, 1998  
 At 1:00 o'clock P.M. and duly recorded  
 in Book No. 10465, Page 52  
 The records of Otero County, New Mexico  
 County Clerk, Otero County, New Mexico  
*Christina* Deputy  
 9/30/98