


EASH FILE CORP IRVINE CA EFM 24  
**SEC.5 T16S R11E**  
**BK 53 PG 18**

**AMENDED**  
**A BOUNDARY SURVEY OF**  
**TRACTS OF LAND**  
**IN THE SOUTH 1/2 OF**  
**SECTION 5, T.16S., R.11E.,**  
**N.M.P.M., OTERO COUNTY,**  
**NEW MEXICO.**

THIS PLAT IS BEING AMENDED 4-06-99 TO CORRECT THE PROPERTY DESCRIPTION ON TRACT G-1.

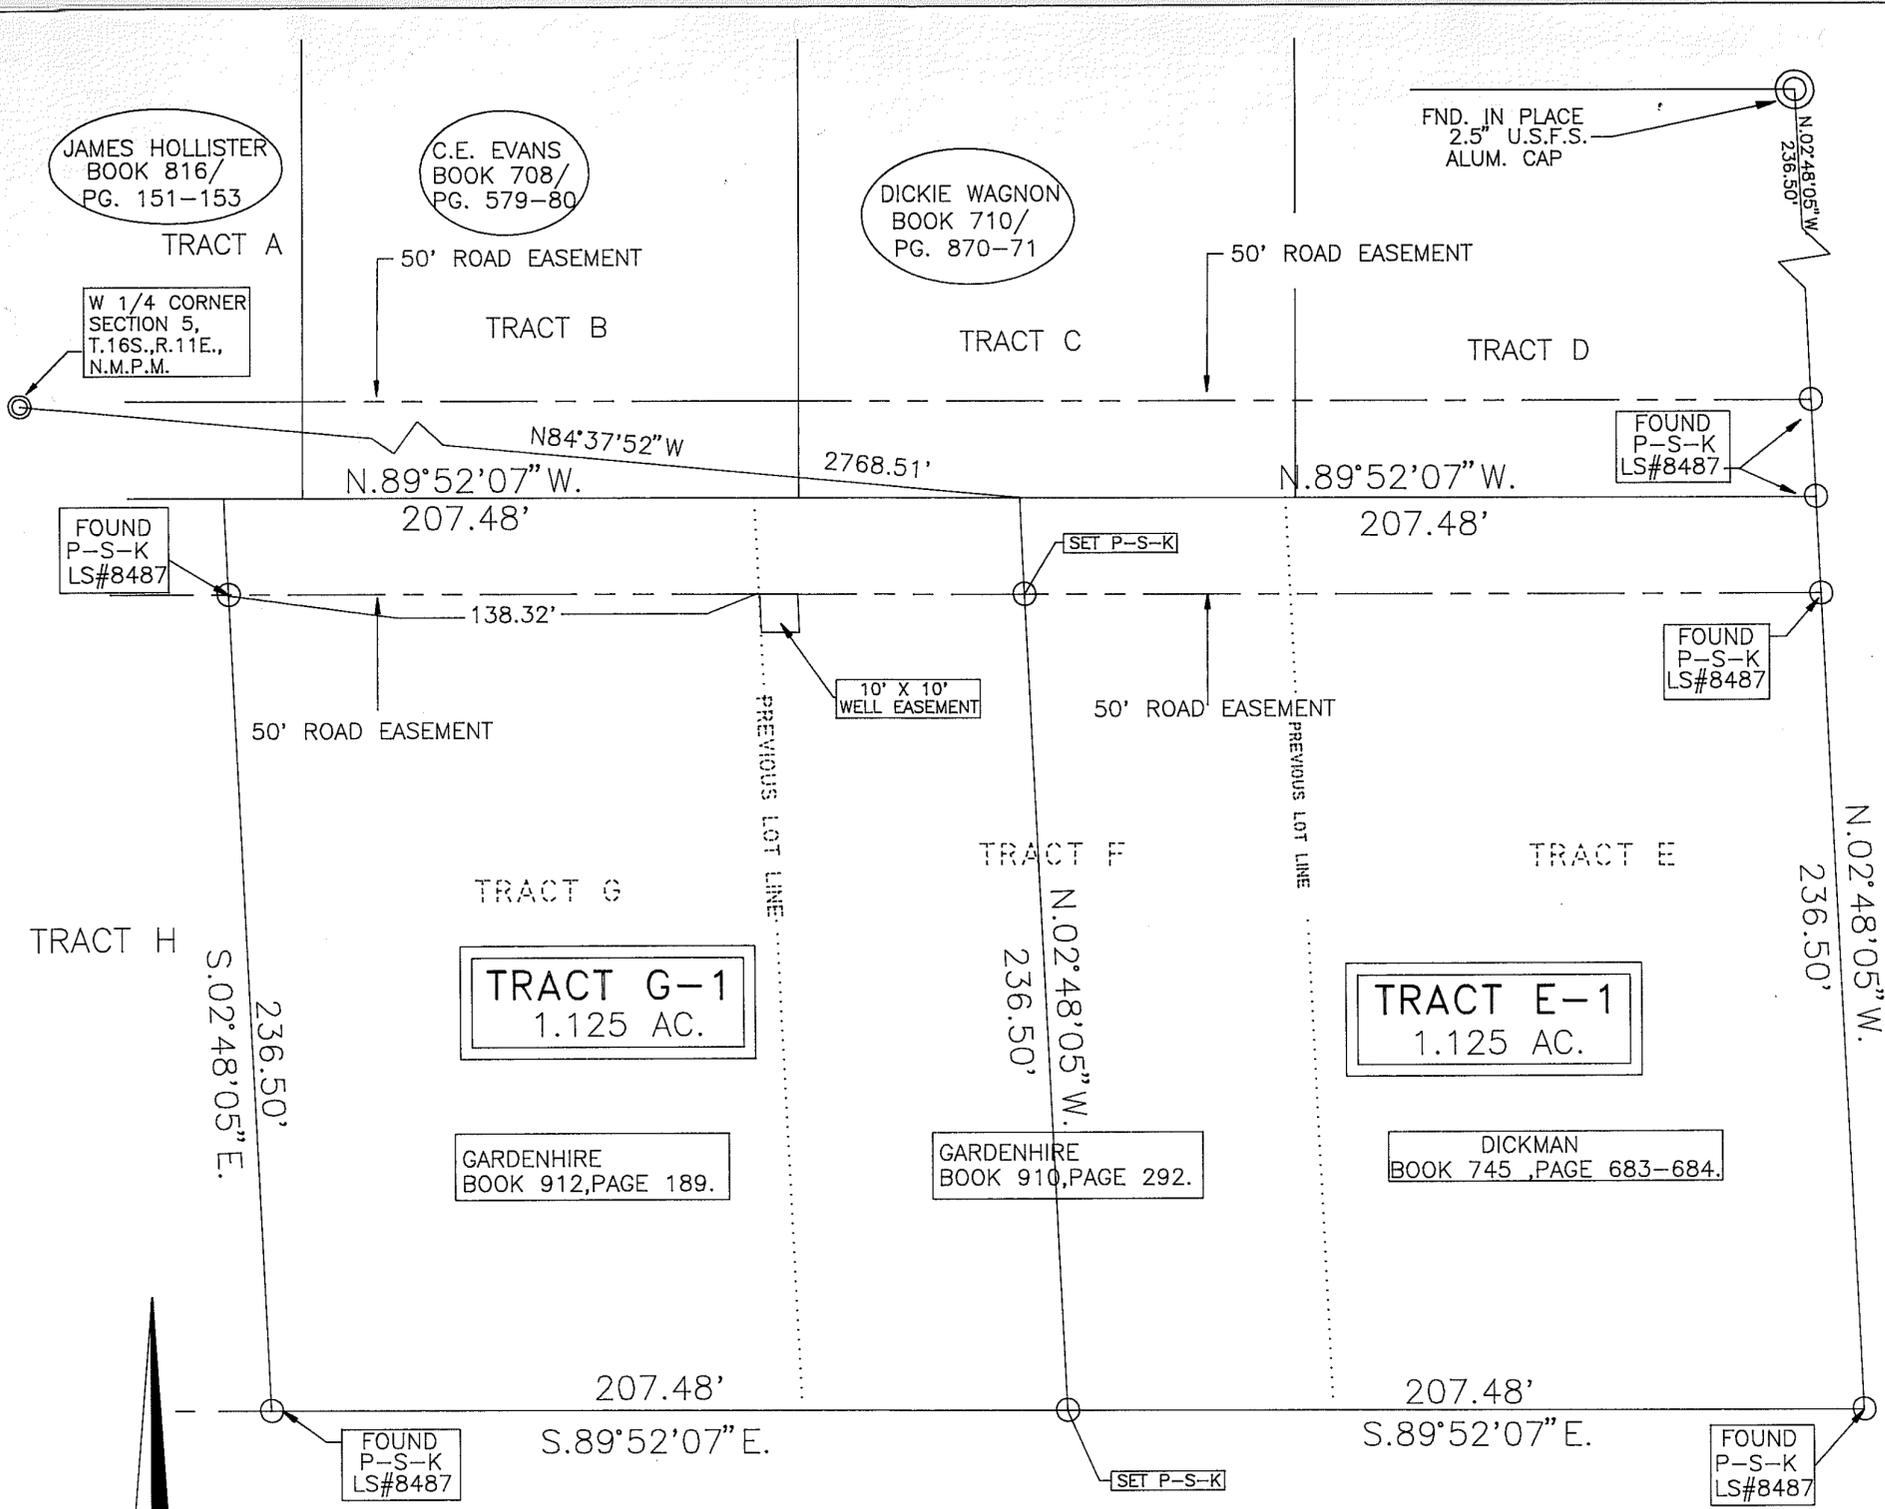

**TRACT G-1**  
 A TRACT OF LAND IN THE SOUTH 1/2 OF SECTION 5, T.16S., R.11E., N.M.P.M., OTERO COUNTY, NEW MEXICO ALSO SHOWN AS TRACT "G-1" ON A SURVEY PLAT PREPARED BY WYATT A. SPARKS, L.S.-N.M. #8487, IN MARCH 1999, SAID PLAT HEREIN MADE A PART OF THIS DESCRIPTION, AND MORE PARTICULARLY DESCRIBED BY METES AND BOUNDS AS FOLLOWS:

STARTING AT THE NORTHEAST CORNER OF THE HEREIN DESCRIBED TRACT OF LAND FROM WHICH THE WEST 1/4 CORNER OF SAID SECTION 5 BEARS N.84°37'52"W., 2768.51 FEET;

- THENCE S.02°48'05"E., 236.50 FEET;
- THENCE N.89°52'07"W., 207.48 FEET;
- THENCE N.02°48'05"W., 236.50 FEET;
- THENCE S.89°52'07"E., 207.48 FEET;

TO THE POINT OF BEGINNING AND CONTAINING 1.125 ACRES OF LAND.  
 SUBJECT TO EASEMENTS, RESTRICTIONS AND RESERVATIONS OF RECORD

**TRACT E-1**  
 A TRACT OF LAND IN THE SOUTH 1/2 OF SECTION 5, T.16S., R.11E., N.M.P.M., OTERO COUNTY, NEW MEXICO ALSO SHOWN AS TRACT "E-1" ON A SURVEY PLAT PREPARED BY WYATT A. SPARKS, L.S.-N.M. #8487, IN MARCH 1999, SAID PLAT HEREIN MADE A PART OF THIS DESCRIPTION, AND MORE PARTICULARLY DESCRIBED BY METES AND BOUNDS AS FOLLOWS:

BEGINNING AT THE NORTHWEST CORNER OF THE HEREIN DESCRIBED TRACT OF LAND FROM WHICH THE WEST 1/4 CORNER OF SAID SECTION 5 BEARS N.84°37'52"W., 2768.51 FEET;

- THENCE S.02°48'05"E., 236.50 FEET;
- THENCE S.89°52'07"E., 207.48 FEET;
- THENCE N.02°48'05"W., 236.50 FEET;
- THENCE N.89°52'07"W., 207.48 FEET;

TO THE POINT OF BEGINNING AND CONTAINING 1.125 ACRES OF LAND.  
 SUBJECT TO EASEMENTS, RESTRICTIONS AND RESERVATIONS OF RECORD

NOTES:  
 SURVEY IS BASED ON CORNERS FOUND IN PLACE. BEARINGS SHOWN ARE FROM PLAT OF RECORD.

THE PURPOSE OF THIS SURVEY IS TO SPLIT TRACT F AND ADD HALF TO TRACT G AND HALF TO TRACT E.

I, WYATT A. SPARKS, HAVE CONDUCTED AND AM RESPONSIBLE FOR THIS SURVEY, AND THAT THIS SURVEY AND PLAT MEET THE MINIMUM STANDARDS FOR SURVEYING IN NEW MEXICO.

STATE OF NEW MEXICO )  
 COUNTY OF OTERO ) SS


I, *Mary Quintana* COUNTY CLERK DO HEREBY CERTIFIED THAT THIS INSTRUMENT WAS FILED FOR RECORD ON THE 19 DAY OF April, 1999, AT 3:30 O'CLOCK P.M., AND DULY RECORDED IN PLAT BOOK 53, PAGE 18 OF THE RECORD OF OTERO COUNTY.

THIS DIVISION OF LAND IS NOT A SUBDIVISION, AS DEFINED BY THE 1996 NEW MEXICO SUBDIVISION ACT, EXEMPTION #6 WAS APPLIED FOR AND GRANTED BY THE COUNTY OF OTERO, STATE OF NEW MEXICO AND IS FILED IN THE OTERO COUNTY RECORDS IN BOOK 99, PAGE 805-812

*Wyatt A. Sparks*  
 WYATT A. SPARKS  
 R.P.L.S.-N.M. 8487  
 4-8-1999  
 DATE



*Mary Quintana* BY *Clara J. Beck*  
 COUNTY CLERK DEPUTY  
 0448

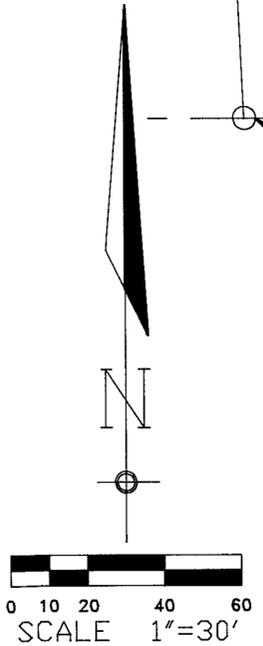

INDEXING INFORMATION FOR COUNTY CLERK	
GARDENHIRE AND DICKMAN OWNER OF PROPERTY	S. 1/2 SUBDIVISION
SECTION 5, T.16S., R.11E., N.M.P.M.	
<b>RUIDOSO LAND SURVEYING, INC.</b>	
SURVEYING-MAPPING-PLANNING 2907 1/2 SUDDERTH DR. PH. (505) 257-2818 RUIDOSO, NEW MEXICO 88345	
DATE	SCALE
03-17-1999	1" = 30'
PLAT NUMBER	JOB NUMBER
B-615	3112
SHEET NUMBER	PLATTED BY
1 OF 1	W.A.S.