
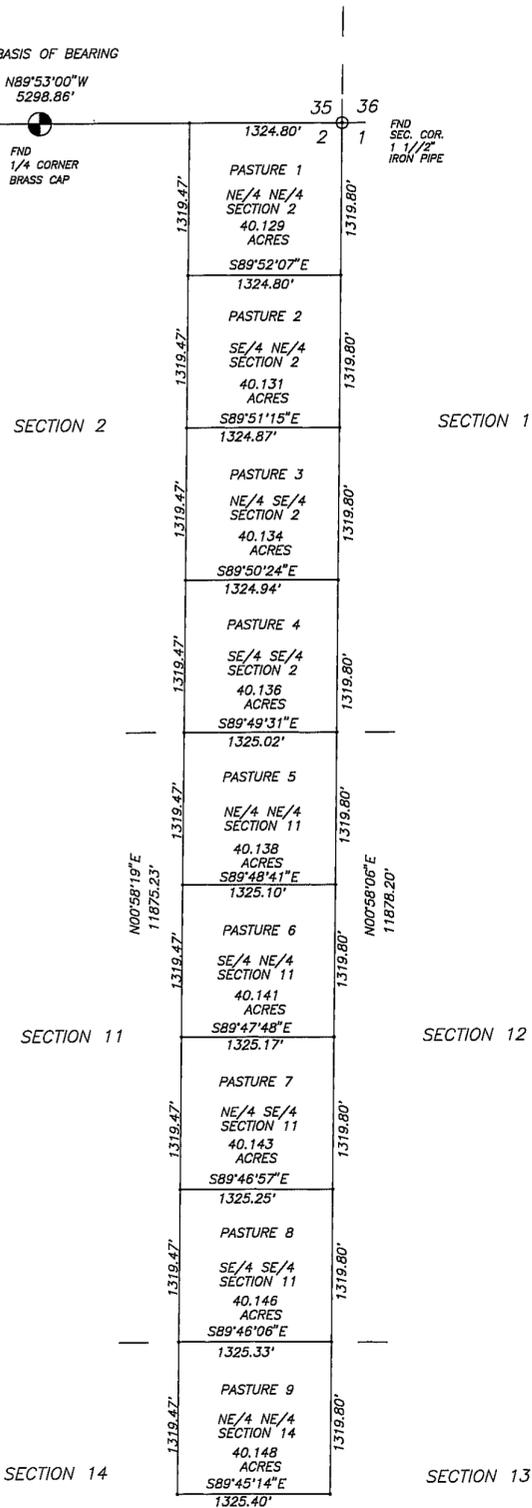


**PLAT OF SURVEY
OF THE
E/2 E/2 SECTION 2, E/2 E/2 SECTION 11 & NE/4 NE/4 SECTION 14,
T19S, R11E, N.M.P.M., OTERO COUNTY, NEW MEXICO**

LINCOLN NATIONAL FOREST U.S.A.
UPC 12-07441

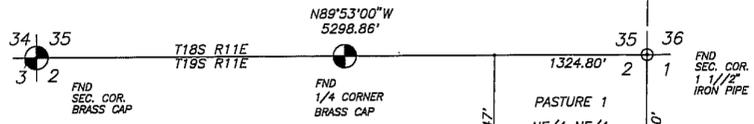

LAYNE AND SUE PRESLAR
BOOK 849 PAGE 679
UPC 132-264

ALL POINTS NOT ANNOTATED WERE
SET, SHAW CAP, LS #5496

STATE OF NEW MEXICO
UPC 12-07034

CERTIFICATION

THIS PLAT REPRESENTS A SURVEY PERFORMED BY JOHN SHAW, PE & PLS, SITUATED IN SECTIONS 2, 11 AND 14, T19S, R11E, N.M.P.M.. THE BASIS OF BEARING USED FOR THIS SURVEY WAS TAKEN FROM THE ORIGINAL SURVEY OF THE NORTH BOUNDARY OF T19S, R11E, EXECUTED BY JACOB F. LADERER, U.S. DEPUTY SURVEYOR, DATED FEBRUARY 28, 1885, AND IS A RECORD OF THE U.S. BUREAU OF LAND MANAGEMENT IN SANTA FE. THE SOUTHERN BEARING USED IN ESTABLISHING THE EAST, WEST AND SOUTH BOUNDARIES WAS DETERMINED FROM A MAP OF SECTIONS 2,3,10,11 AND THE N1/2 AND SE1/4 OF 14, T19S, R11E, N.M.P.M., SURVEYED AND PREPARED BY MARION E. MOSHER, LS #2151, IN 1970.

THE NORTHWEST CORNER OF THE NE/4 NE/4 OF SECTION 2 WAS CALCULATED BY EQUALLY DIVIDING THE NORTHERN BOUNDARY OF SECTION 2.
THE SOUTHWEST CORNER OF THE NE/4 NE/4 OF SECTION 14 WAS CALCULATED BY EQUALLY DIVIDING THE EAST HALF OF THE CENTER SECTION LINE OF SECTION 14 AND THEREBY ESTABLISHING A BEARING FOR THE WESTERN BOUNDARY OF THIS PLAT. THE EASTERN AND WESTERN BOUNDARIES WERE THEN EQUALLY DIVIDED TO CREATE THE VARIOUS DISTANCES AND BEARINGS USED IN THE DIVISION OF THE NINE PASTURES AS SHOWN ON THIS PLAT.

I, JOHN SHAW, A REGISTERED PROFESSIONAL ENGINEER AND LAND SURVEYOR OF THE STATE OF NEW MEXICO, DO HEREBY CERTIFY THAT THIS PLAT WAS PREPARED FROM FIELD NOTES OF AN ACTUAL SURVEY MADE BY ME OR UNDER MY DIRECTION AND THAT THE SAME IS TRUE AND CORRECT TO THE BEST OF MY KNOWLEDGE AND BELIEF. THIS SURVEY AND PLAT MEET THE MINIMUM STANDARDS FOR SURVEYING IN NEW MEXICO.

John Shaw
JOHN SHAW, PE & LS# 5496

FILED FOR RECORD IN THE OFFICE OF THE COUNTY CLERK OF OTERO COUNTY, NEW MEXICO, ON THE 22nd DAY OF May, 2000, IN CABINET 54, SLIDE 81.



ATTEST: *Robyn Silva* DEPUTY COUNTY CLERK
Mary D. Quintana COUNTY CLERK

RECEIPT NUMBER: 4587 FEE: 7.00 TIME: 10:00 AM

INDEXING INFORMATION FOR COUNTY CLERK

OWNER: PRESLAR SECTIONS 2, 11, 14, T19S, R11E

SHAW ENGINEERING
717 WHITE MOUNTAIN DRIVE, SUITE A
RUIDOSO, NM 88345
TEL 505-258-4545 FAX 505-258-3207

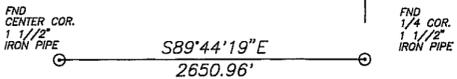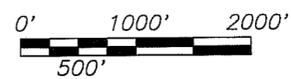

DRAWN BY:	BWD
CHECKED BY:	JWS
DATE:	5-15-00
SCALE: 1" =	1000'
JOB NO.	00038
PLAT #	