

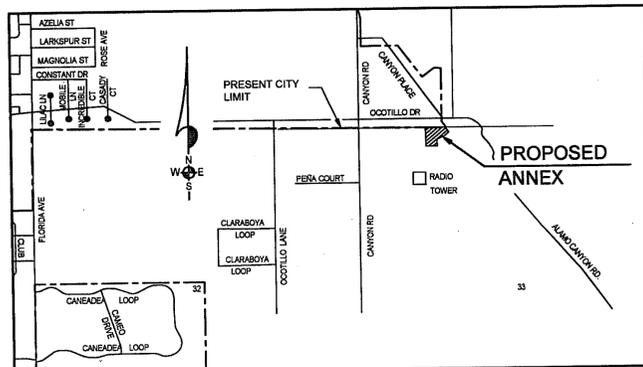


ANNEXATION PLAT TO THE CITY OF ALAMOGORDO ORCHARD SUBDIVISION OTERO COUNTY, NEW MEXICO

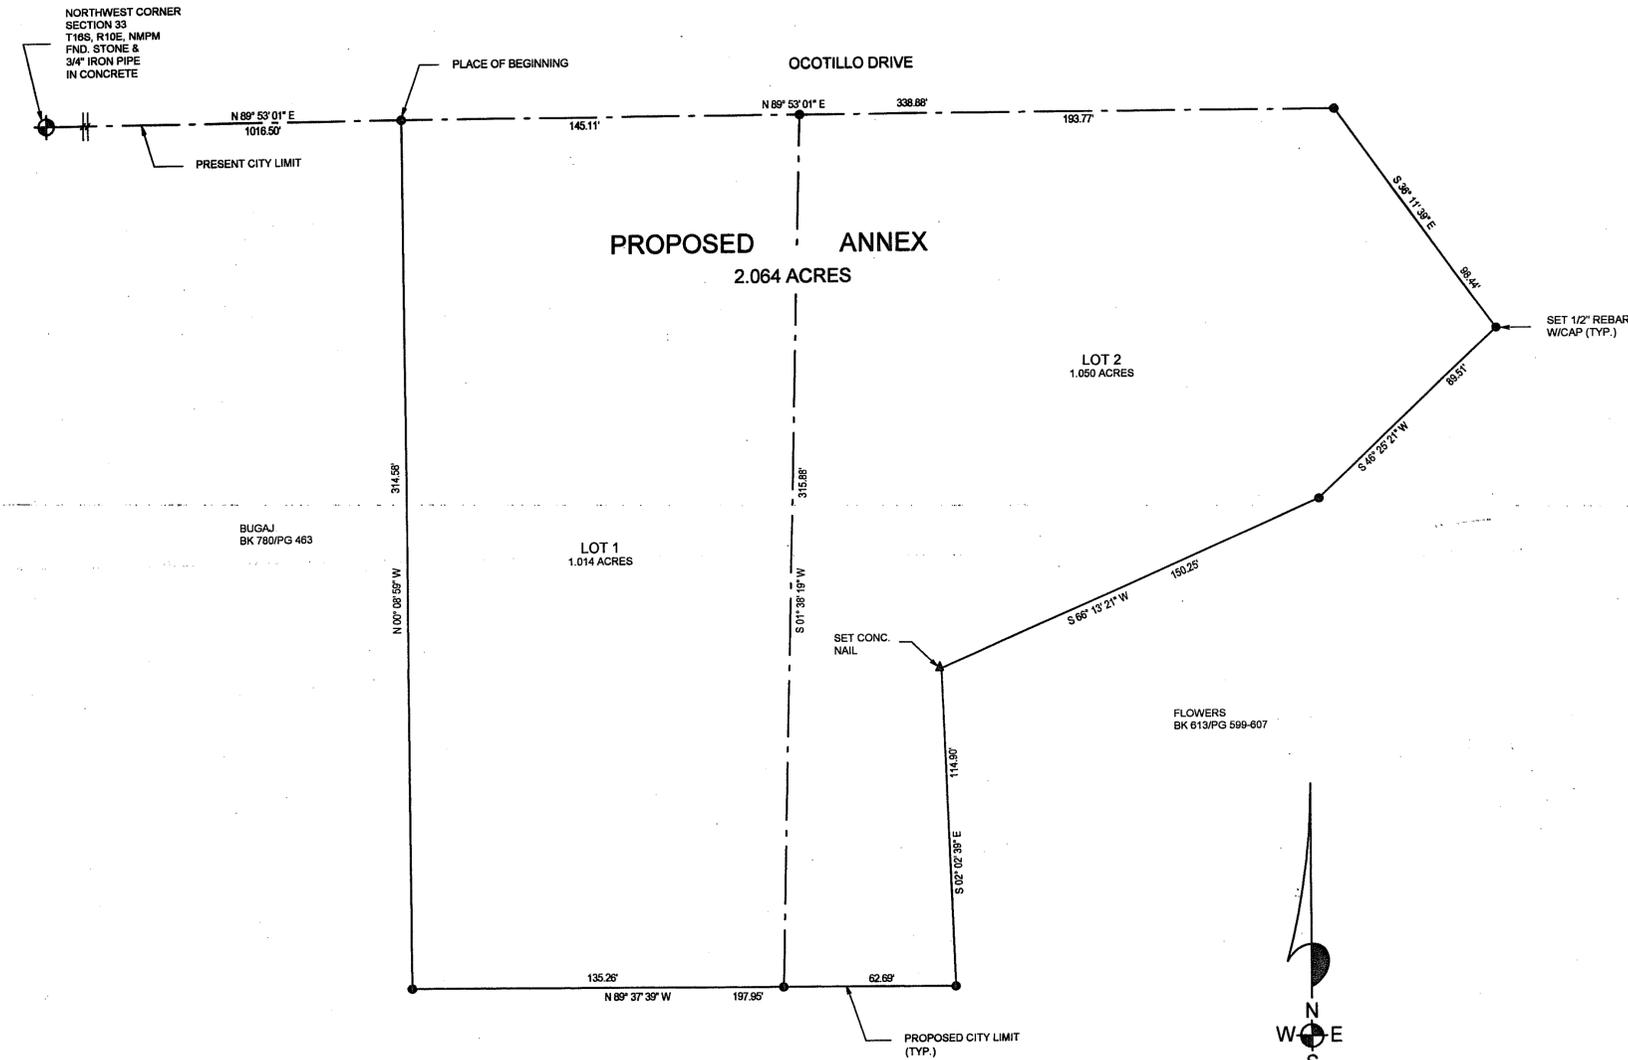

FLOWERS
BK 613/PG 599-607

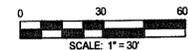

NOTE:
BOOK AND PAGE NUMBERS REFERRED TO
ARE OF THE RECORDS OF OTERO COUNTY,
NEW MEXICO, OBTAINED FROM THE FILES
OF THE OTERO COUNTY ASSESSOR'S OFFICE.

BURKE & ASSOCIATES, P.C.
CONSULTING ENGINEERS
SURVEYORS
1909 CUBA AVENUE, SUITE 5
ALAMOGORDO, NEW MEXICO
505-437-7074 FAX 505-437-7075
0468A

PETITION FOR ANNEXATION
STATE OF NEW MEXICO)
)SS
COUNTY OF OTERO)

KNOW ALL MEN BY THESE PRESENTS THAT EDWINA MAY DANLEY IS THE OWNER AND PROPRIETOR OF 100% OF A TRACT OF LAND IN THE NW1/4 OF SECTION 33, T16S, R10E, NMPM. SAID OWNER DOES HEREBY PETITION FOR ANNEXATION BY THE CITY OF ALAMOGORDO THE FOLLOWING DESCRIBED PROPERTY:

STARTING AT THE NORTHWEST CORNER OF SAID SECTION 33 AND GOING N89°53'01"E ALONG THE NORTH LINE OF SAID SECTION 33 A DISTANCE OF 1016.50 FEET TO THE PLACE OF BEGINNING OF THE TRACT OF LAND HEREIN DESCRIBED; THENCE CONTINUING N89°53'01"E A DISTANCE OF 338.88 FEET; THENCE S36°11'39"E A DISTANCE OF 98.44 FEET; THENCE S48°25'21"W A DISTANCE OF 89.51 FEET; THENCE S68°13'21"W A DISTANCE OF 150.25 FEET; THENCE S02°02'39"E A DISTANCE OF 114.90 FEET; THENCE N89°37'39"W A DISTANCE OF 197.95 FEET; THENCE N00°08'59"W A DISTANCE OF 314.58 FEET TO THE SAID PLACE OF BEGINNING, AND CONTAINING 2.064 ACRES, MORE OR LESS.

SUBJECT TO ANY RIGHTS-OF-WAY OR OTHER EASEMENTS AS GRANTED OR RESERVED BY INSTRUMENTS OF RECORD OR AS NOW EXISTING ON SAID TRACT.

EDWINA MAY DANLEY HEREBY STATES THAT THE ABOVE DESCRIBED PROPERTY IS CONTIGUOUS TO THE MUNICIPAL BOUNDARIES OF THE CITY OF ALAMOGORDO, OTERO COUNTY, NEW MEXICO, AND THAT THE ABOVE MAP SHOWS THE EXTERNAL BOUNDARIES OF THE TERRITORY PROPOSED TO BE ANNEXED IN RELATION TO THE EXISTING BOUNDARIES OF SAID CITY OF ALAMOGORDO.

Edwina M. Danley
EDWINA MAY DANLEY

ACKNOWLEDGEMENT
STATE OF NEW MEXICO)
)SS
COUNTY OF OTERO)

ON THIS 2nd DAY OF November 2000, BEFORE ME PERSONALLY APPEARED EDWINA MAY DANLEY KNOWN TO ME TO BE THE PERSON WHO EXECUTED THE FOREGOING INSTRUMENT, AND SHE ACKNOWLEDGED THAT SHE EXECUTED SAID INSTRUMENT AS HER FREE ACT AND DEED.

WITNESS MY HAND AND SEAL ON THIS DAY AND YEAR LAST WRITTEN ABOVE.

MY COMMISSION EXPIRES 7-11-02 *John Maupin* NOTARY PUBLIC

SURVEYOR'S CERTIFICATE
STATE OF NEW MEXICO)
)SS
COUNTY OF OTERO)



I, KLAD ZIMMERLE, A NEW MEXICO REGISTERED PROFESSIONAL SURVEYOR, CERTIFY THAT I CONDUCTED AND AM RESPONSIBLE FOR THIS SURVEY, THAT THIS SURVEY IS TRUE AND CORRECT TO THE BEST OF MY KNOWLEDGE AND BELIEF, AND THAT THIS SURVEY AND PLAT MEETS THE MINIMUM STANDARDS FOR SURVEYING IN NEW MEXICO.

11/2000 DATE *Klad Zimmerle* KLAD ZIMMERLE NEW MEXICO REGISTRATION NO. 8334

ACCEPTANCE OF THE ALAMOGORDO PLANNING AND ZONING COMMISSION
STATE OF NEW MEXICO)
)SS
COUNTY OF OTERO)

2.064 ACRE CORPORATE LIMITS EXTENSION ANNEXED TO THE CITY OF ALAMOGORDO, OTERO COUNTY, NEW MEXICO.

RECOMMENDED FOR ACCEPTANCE BY THE ALAMOGORDO PLANNING AND ZONING COMMISSION ON THE _____ DAY OF _____ 2000.

Joseph D. Alvicia CHAIRMAN ATTEST.

ACCEPTANCE OF THE ALAMOGORDO CITY COMMISSION
STATE OF NEW MEXICO)
)SS
COUNTY OF OTERO)

2.064 ACRE CORPORATE LIMITS EXTENSION ANNEXED TO THE CITY OF ALAMOGORDO, OTERO COUNTY, NEW MEXICO BY ORDINANCE NUMBER 1101, PUBLISHED IN THE ALAMOGORDO DAILY NEWS ON 10/29/00 AND EXAMINED AND APPROVED FOR ACCEPTANCE BY THE CITY COMMISSION OF THE CITY OF ALAMOGORDO ON THE 24th DAY OF October, 2000.

Donald E. Snell MAYOR

ATTEST, *Angie P. Bahr*

RECORDATION
STATE OF NEW MEXICO)
)SS
COUNTY OF OTERO)

RECORDED IN THE OFFICE OF THE COUNTY CLERK AND EX-OFFICIO RECORDER OF OTERO COUNTY, NEW MEXICO, AT 1:40 O'CLOCK, P. M., THIS 15th DAY OF November, 2000.

Mauro D. Quintan COUNTY CLERK BY *Christina Neri*

RECEPTION NO. 10617, BOOK 55 PAGES 71-72

DATE OF SURVEY: 07/00

LTRBUBDWORCHARD-ANNEX

ALAMOGORDO, NEW MEXICO
ORCHARD
BK. 55 PGS. 71-72

SEC. 33, T16S, R10E, NMPM