
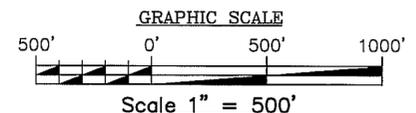


RETRACEMENT SURVEY, SUBDIVISION AND MONUMENTATION, OF SECTION 31 A PORTION OF THE LINCOLN NATIONAL FOREST PROPERTY LINES.
SITUATED IN TOWNSHIP 16 SOUTH, RANGE 13 EAST, OF THE NEW MEXICO PRINCIPAL MERIDIAN.

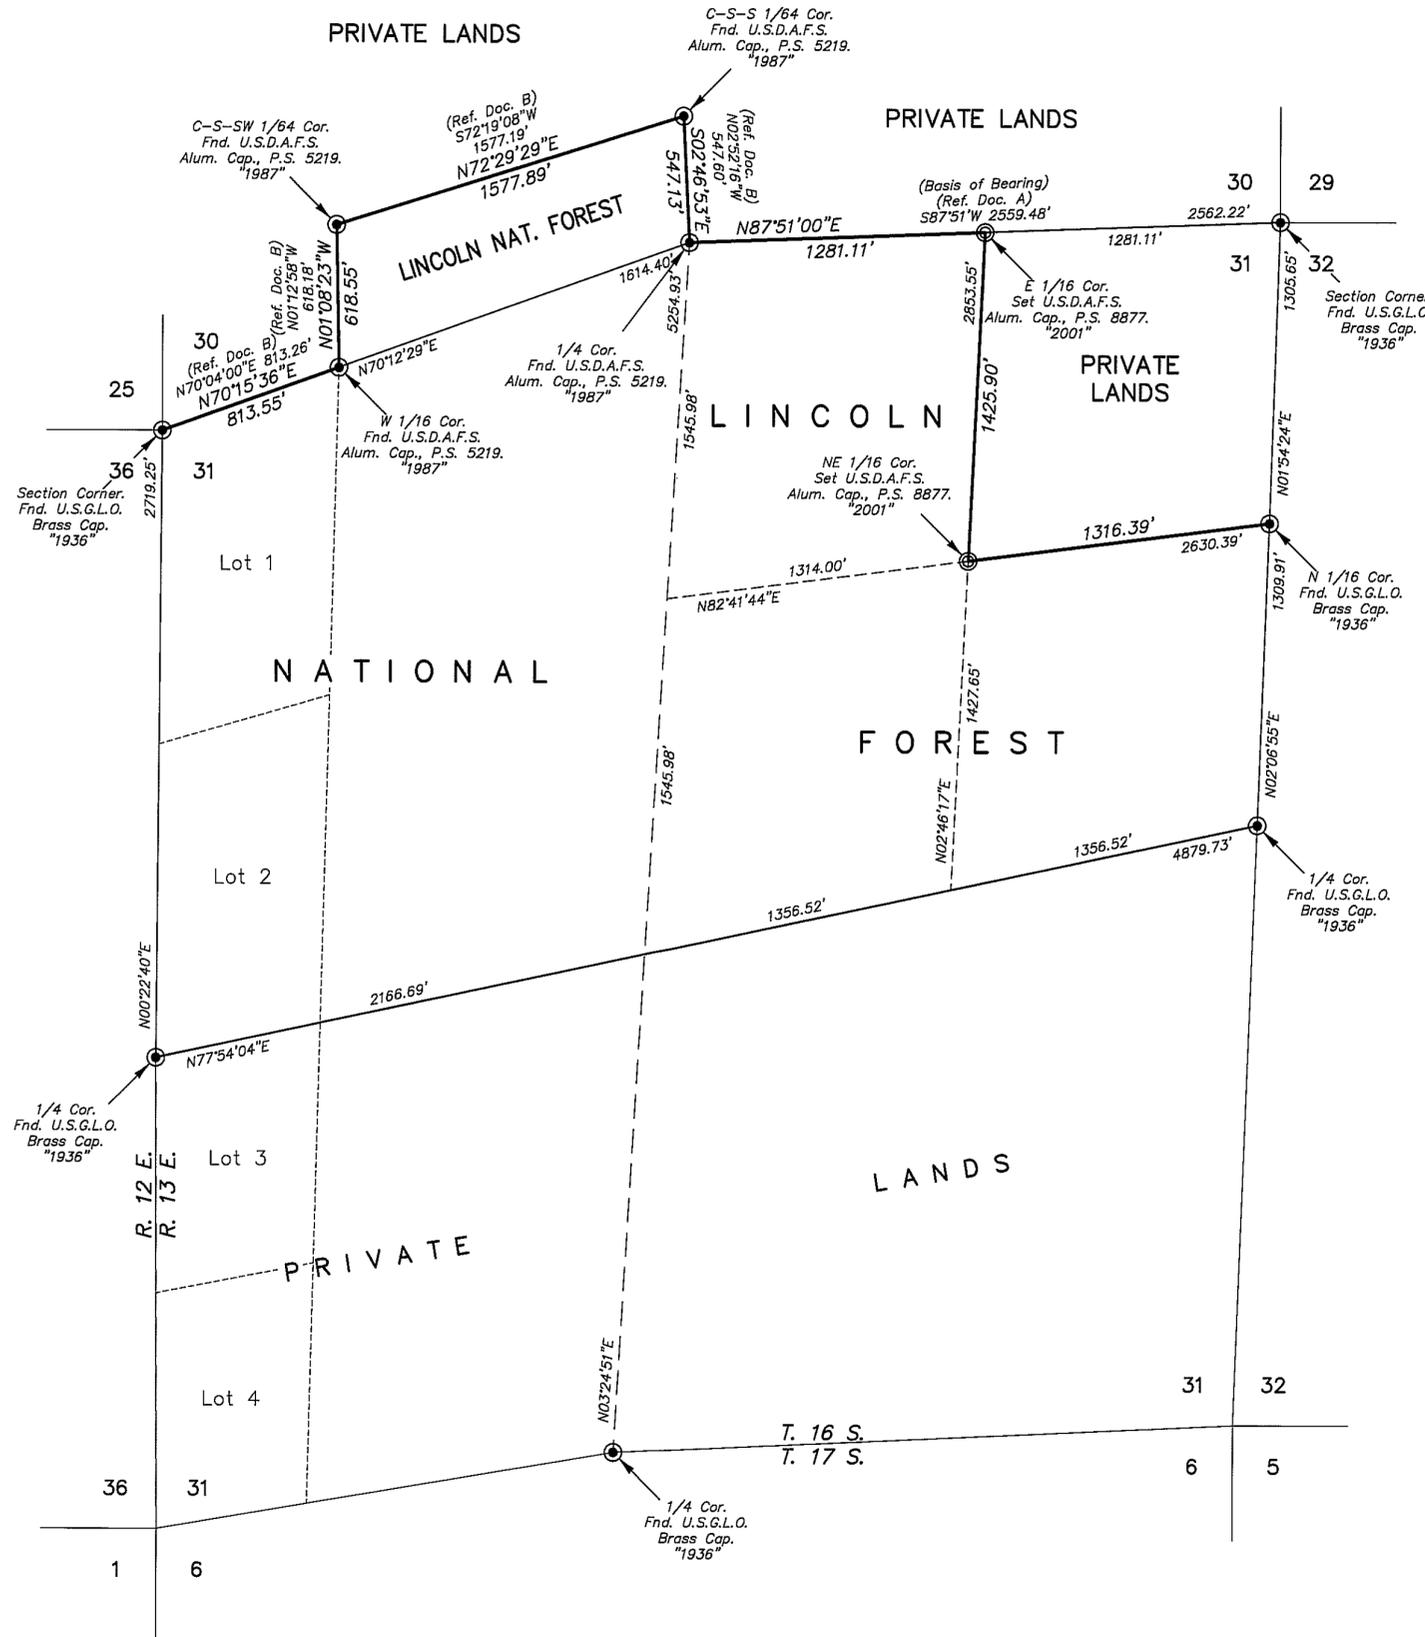

REFERENCE DOCUMENTS:

- A. ORIGINAL NOTES (SEE CERTIFICATION).
- B. SURVEY PLAT ENTITLED "PARTIAL SURVEY AND MONUMENTATION OF SECTION 30 SURVEYED BY HIRAN S. MUSC, P.S. # 5219, DATED 8-3-87, JOB # 87140.

NOTE:

© SET UNITED STATES DEPARTMENT OF AGRICULTURE FOREST SERVICE ALUMINUM CAP BY THIS SURVEY. CAP ATTACHED TO A 2.5 INCH BY 30 INCH ALUMINUM POST.

CERTIFICATION:

THIS PLAT REPRESENTS A RECORD OF THE SURVEY, SUBDIVISION AND MONUMENTATION OF SECTION 31, T. 16 S., R. 13 E., N.M.P.M., OTERO COUNTY, NEW MEXICO WHICH CONSTITUTES A PORTION OF THE LINCOLN NATIONAL FOREST.


THE ORIGINAL SURVEY OF T. 16 S., R. 13 E., WAS EXECUTED BY LEONARD M. BROWN, U.S. DEPUTY SURVEYOR IN 1890. A DEPENDENT RESURVEY OF THE TOWNSHIP WAS MADE BY CLARK GUMM, PUBLIC LAND SURVEYOR AND WENDELL G. HALL, TRANSITMAN, IN 1936 IS A RECORD OF THE BLM IN SANTA FE, NEW MEXICO. THE EVIDENCE OF THE OFFICIAL CORNER MONUMENTS FOUND IS DESCRIBED IN THE FIELD NOTES AND MADE PART OF THE RECORD.

THE BEARINGS ON THIS PLAT ARE BASED ON THE 1936 RECORD BEARING FOR THE EAST HALF MILE BETWEEN SECTIONS 30 AND 31. ALL DISTANCES ARE MEASURED ELECTRONICALLY.

THIS SURVEY, SUBDIVISION, MONUMENTATION AND RECORD THEREOF WAS MADE AS A RESULT OF THE SUPERVISOR OF LINCOLN NATIONAL FOREST, AND IS FOR THE PURPOSE OF IDENTIFYING AND PERPETUATING THE EVIDENCE OF THE ORIGINAL SURVEY, AND IS INTENDED FOR HIS EXCLUSIVE USE.

I CERTIFY THAT THIS SURVEY, SUBDIVISION, MONUMENTATION AND RECORD THEREOF WAS MADE BY ME OR MY ASSISTANTS UNDER MY DIRECTION IN JUNE 2001, THAT IT MEETS THE MINIMUM REQUIREMENTS OF THE STANDARDS FOR LAND SURVEYING IN NEW MEXICO, AS ADOPTED BY THE NEW MEXICO STATE BOARD OF REGISTRATION FOR PROFESSIONAL ENGINEERS AND LAND SURVEYORS AND THAT THE INFORMATION SHOWN HEREON IS TRUE AND CORRECT TO THE BEST OF MY KNOWLEDGE.

Ector G. Alvarado Aug. 10, 2001.
ECTOR G. ALVARADO, P.S. NO. 8877 DATE

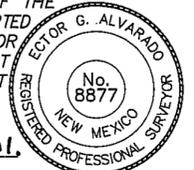

FILED FOR RECORD IN THE OFFICE OF THE COUNTY CLERK OF OTERO COUNTY, NEW MEXICO, ON THE 26th DAY OF September, 2001, IN BOOK 57 PAGE 28

ATTEST: *Christina Nunez* DEPUTY COUNTY CLERK

RECEIPT NUMBER: 9595 FEE: _____ TIME: 11:15

JOB NO. C1-795	DATE: 07-09-01	DRAWN BY: E.G.A.	Indexing Information for County Clerk				EAGLE LAND SURVEYING
PLAT NO. 295	SCALE 1" = 500'	CHECKED BY: J.A.R.	Owner(s) LINCOLN NATIONAL FOREST	Section(s) 31	Township(s) 16	Range(s) 13	
			P.O. BOX 2342 RUIDOSO, NEW MEXICO 88355				PH. (505)257-2275