
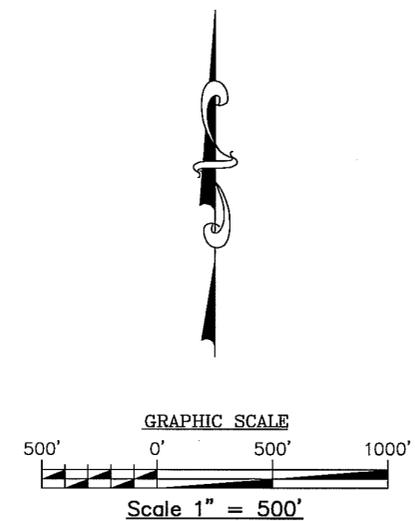


RETRACEMENT SURVEY, SUBDIVISION AND MONUMENTATION OF SECTION 8 A PORTION OF THE LINCOLN NATIONAL FOREST PROPERTY.  
SITUATED IN TOWNSHIP 16 SOUTH, RANGE 12 EAST, OF THE NEW MEXICO PRINCIPAL MERIDIAN.

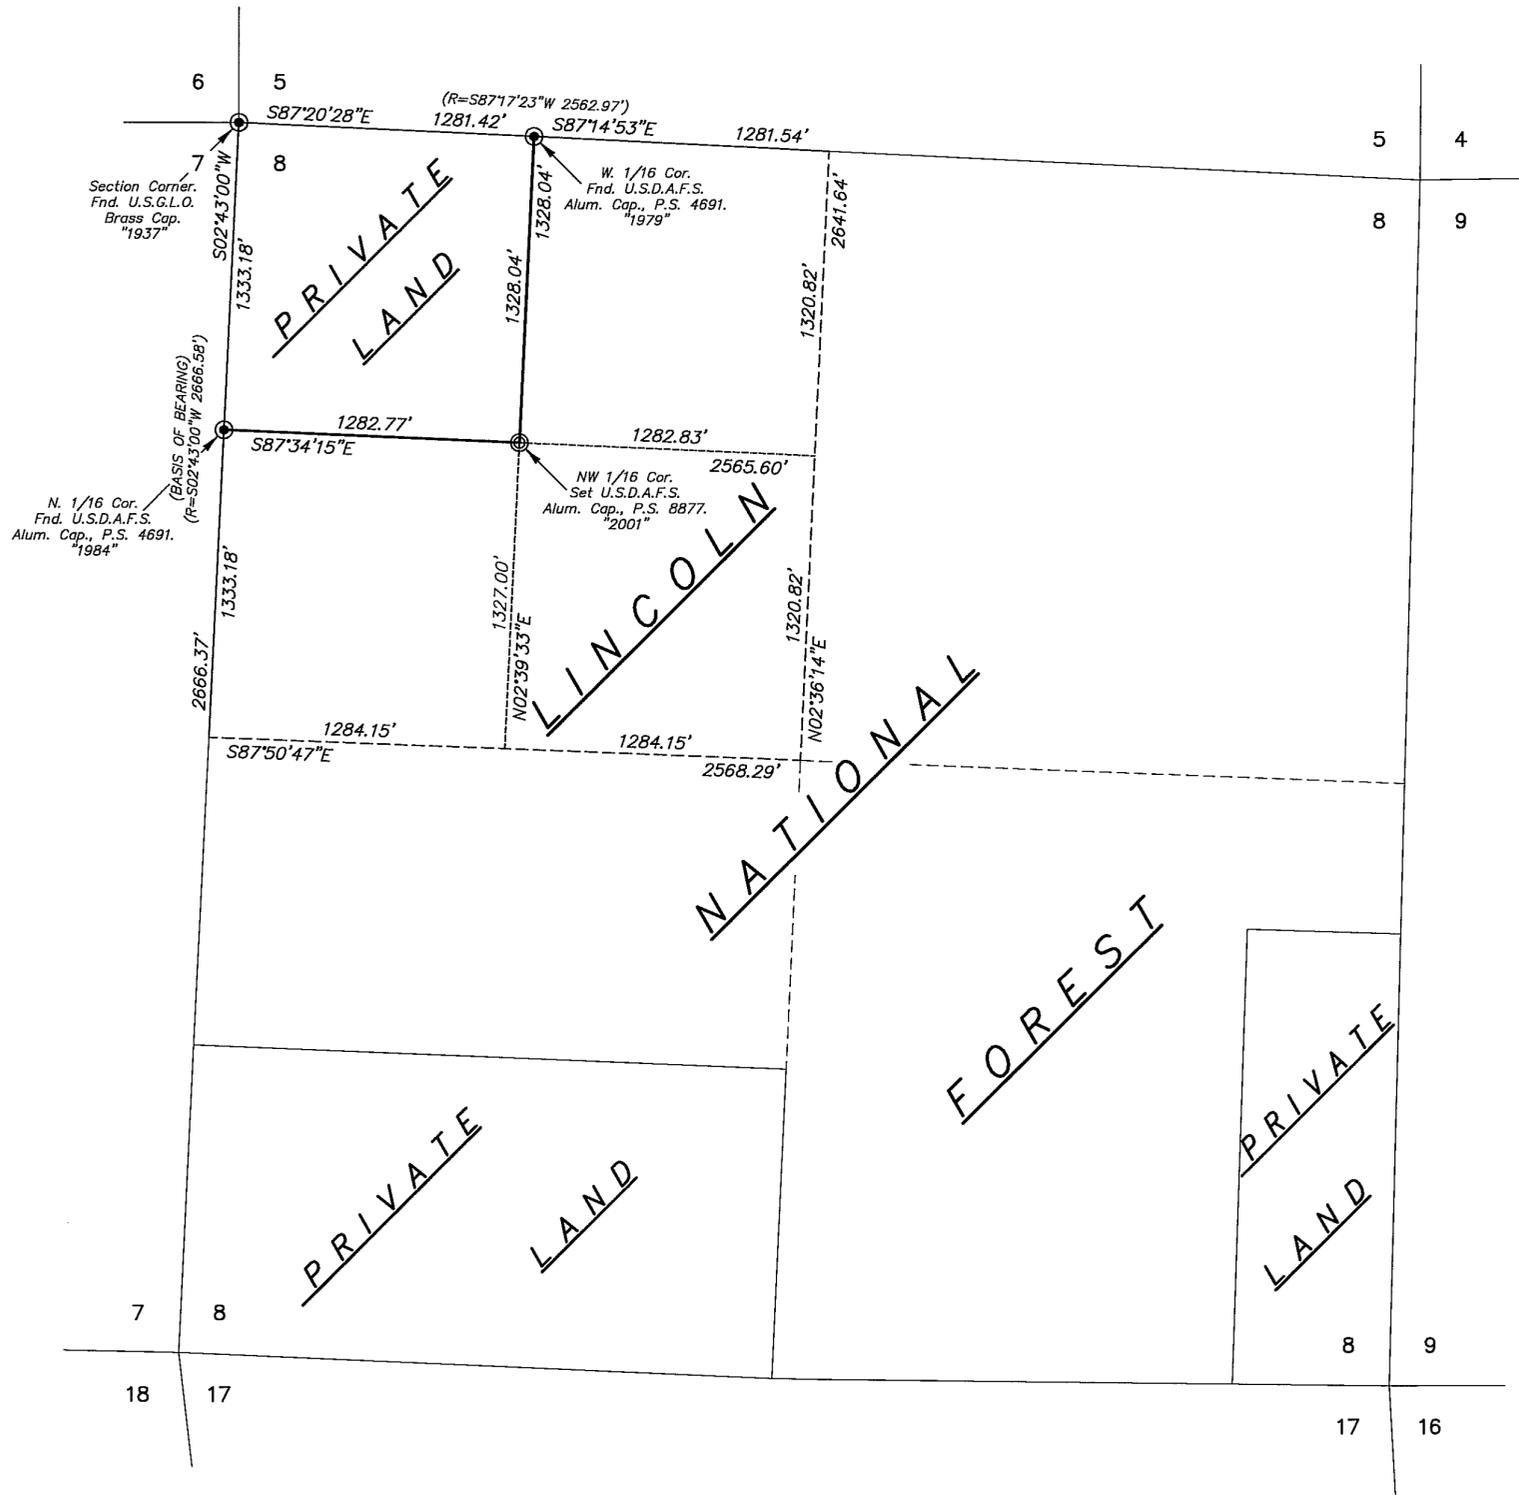

**NOTE:**

SET UNITED STATES DEPARTMENT OF AGRICULTURE FOREST SERVICE ALUMINUM CAP BY THIS SURVEY. CAP ATTACHED TO A 2.5 INCH BY 30 INCH ALUMINUM POST.

**CERTIFICATION:**

THIS PLAT REPRESENTS A RECORD OF THE SURVEY, SUBDIVISION AND MONUMENTATION OF SECTION 8, T. 16 S., R. 12 E., N.M.P.M., OTERO COUNTY, NEW MEXICO WHICH CONSTITUTES A PORTION OF THE LINCOLN NATIONAL FOREST.


THE ORIGINAL SURVEY OF T. 16 S., R. 12 E., WAS EXECUTED BY SHERRARD COLEMAN, U.S. DEPUTY SURVEYOR IN 1891. A DEPENDENT RESURVEY OF THE TOWNSHIP WAS MADE BY CLARK GUMM, SURVEYOR, DONALD E. HARDING AND GLEN ZOPHY TRANSITMAN IN 1937 AND IS A RECORD OF THE BLM IN SANTA FE, NEW MEXICO. A RETRACEMENT SURVEY, SUBDIVISION AND MONUMENTATION OF SECTION 8, T. 16 S., R. 12 E. WAS SURVEYED BY QUINTON E. DANIEL, P.S. NO. 1359, FILED FOR RECORD IN THE OFFICE OF THE COUNTY CLERK OF OTERO COUNTY, NEW MEXICO, ON THE 30TH. DAY OF AUGUST, 1984 IN PLAT BOOK 31, PAGES 43-44.

THE BEARINGS AND DIMENSIONS ON THIS PLAT ARE BASED ON THE 1984, QUINTON E. DANIEL SURVEY. ALL DISTANCES ARE MEASURED ELECTRONICALLY.

THIS SURVEY, SUBDIVISION, MONUMENTATION AND RECORD THEREOF WAS MADE AS A RESULT OF THE SUPERVISOR OF LINCOLN NATIONAL FOREST, AND IS FOR THE PURPOSE OF IDENTIFYING AND PERPETUATING THE EVIDENCE OF THE ORIGINAL SURVEY, AND IS INTENDED FOR HIS EXCLUSIVE USE.

I CERTIFY THAT THIS SURVEY, SUBDIVISION, MONUMENTATION AND RECORD THEREOF WAS MADE BY ME OR MY ASSISTANTS UNDER MY DIRECTION IN OCTOBER 2001, THAT IT MEETS THE MINIMUM REQUIREMENTS OF THE STANDARDS FOR LAND SURVEYING IN NEW MEXICO, AS ADOPTED BY THE NEW MEXICO STATE BOARD OF REGISTRATION FOR PROFESSIONAL ENGINEERS AND LAND SURVEYORS AND THAT THE INFORMATION SHOWN HEREON IS TRUE AND CORRECT TO THE BEST OF MY KNOWLEDGE.

*Ector G. Alvarado* Nov. 7, 2001.  
ECTOR G. ALVARADO, P.S. NO. 8877 DATE

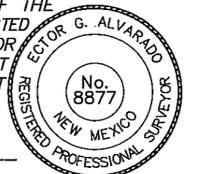

FILED FOR RECORD IN THE OFFICE OF THE COUNTY CLERK OF OTERO COUNTY, NEW MEXICO, ON THE 27<sup>th</sup> DAY of November, 2001, IN BOOK 57, PAGE 47.

ATTEST: *Christine Nove* DEPUTY COUNTY CLERK

RECEIPT NUMBER: 12071 FEE: 8:00 TIME: 4:20 p.m.

|                |                 |                    |                                       |            |             |                           |                      |  |                   |
|----------------|-----------------|--------------------|---------------------------------------|------------|-------------|---------------------------|----------------------|--|-------------------|
| JOB NO. C1-793 | DATE: 10-12-01  | DRAWN BY: E.G.A.   | Indexing Information for County Clerk |            |             |                           | EAGLE LAND SURVEYING |  |                   |
| PLAT NO. 293   | SCALE 1" = 500' | CHECKED BY: J.A.R. | Owner(s)                              | Section(s) | Township(s) | Range(s)                  | Subdivision          |  |                   |
|                |                 |                    | LINCOLN NATIONAL FOREST               | 8          | 16 S.       | 12 E.                     | N/A                  |  |                   |
|                |                 |                    | P.O. BOX 2342                         |            |             | RUIDOSO, NEW MEXICO 88355 |                      |  | PH. (505)257-2275 |