
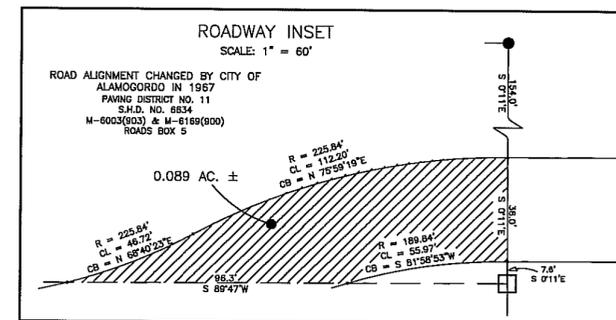


BOUNDARY SURVEY PLAT
PORTION OF TRACT D, RIPPETOE TRACTS
 ALAMOGORDO — OTERO COUNTY — NEW MEXICO

- LEGEND**
- FOUND 5/8" REBAR (NO CAP)
 - FOUND 1" IRON PIPE (DISTURBED)
 - SET 5/8" REBAR W/CAP LS#15074



Filed in the Office of the Otero County Clerk this 29
 day of March, 2002 in Book 57 Page 82
 By Mary D. Quintana County Clerk
 Amount _____, Paid by _____, Receipt No. 3373
Leynd Estrada, Deputy

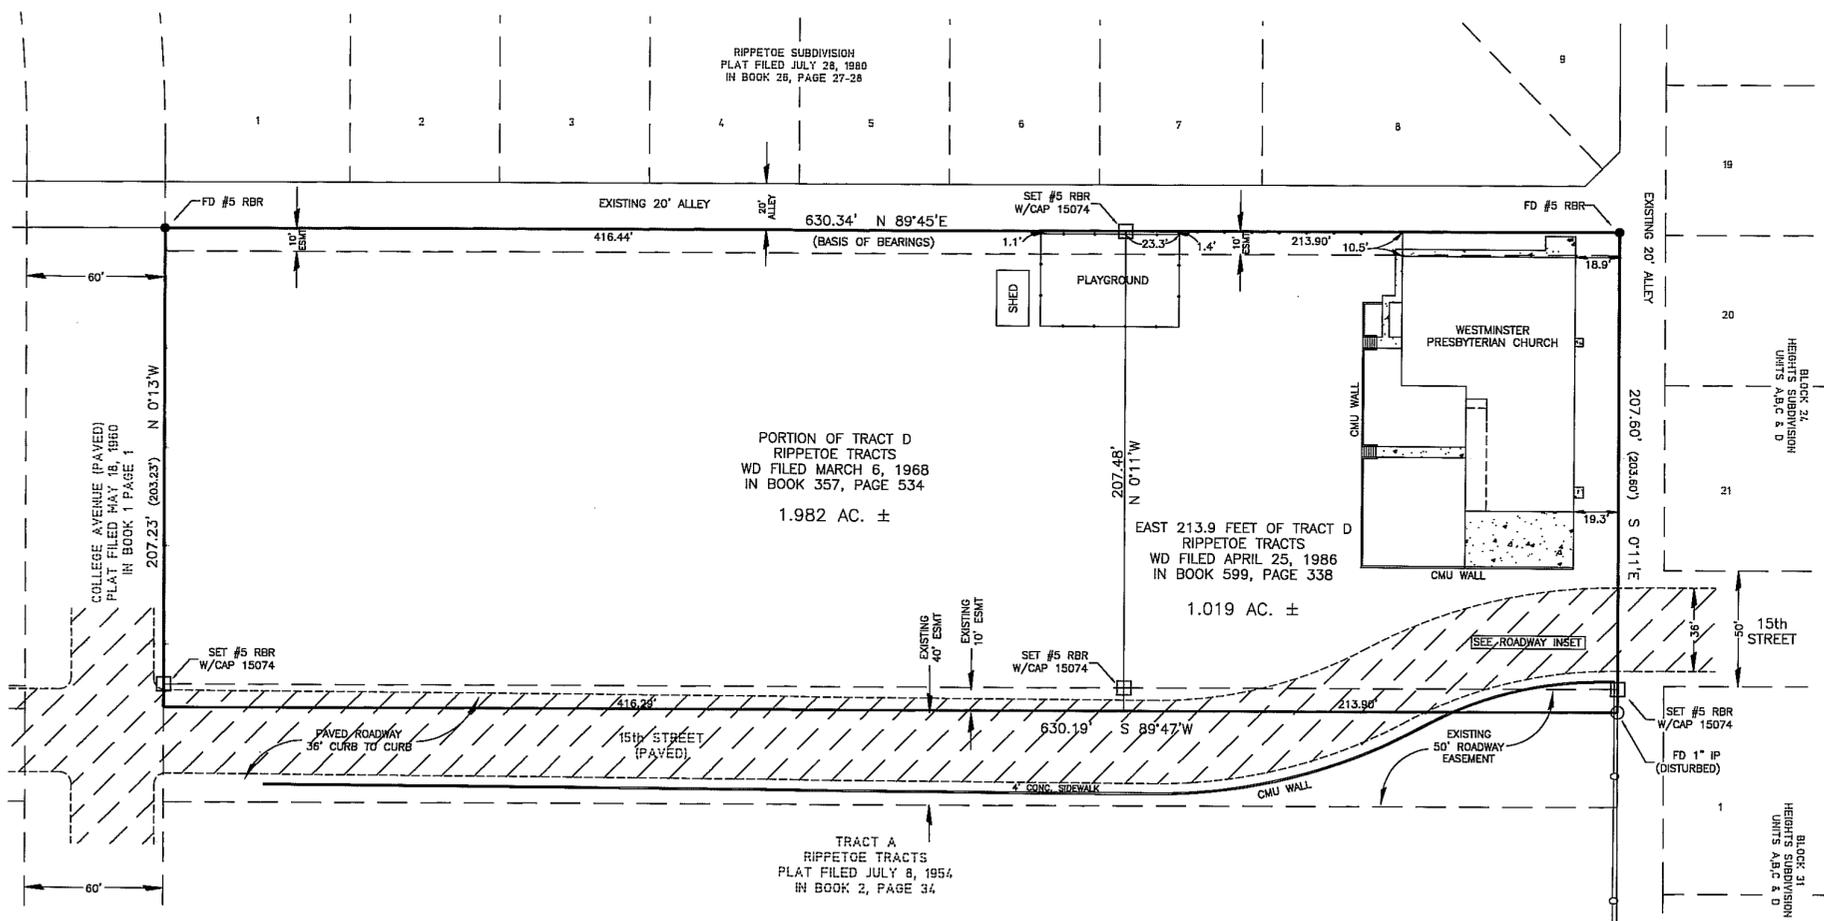

Surveyors Certification
 I, Paul van Gulick, New Mexico Professional Surveyor No. 15074, do hereby certify that this Boundary Survey Plat and the actual survey on the ground upon which it is based were performed by me or under my direct supervision; that I am responsible for this survey; that this survey meets the Minimum Standards for Surveying in New Mexico; and that it is true and correct to the best of my knowledge and belief. I further certify that this survey is not a land division or subdivision as defined in the New Mexico Subdivision Act and that this instrument is a Boundary Survey Plat of an existing tract or tracts.

- Survey Notes**
1. Date of field survey: March, 2002
 2. Survey Plat of Record used to retrace Tract "D" was filed July 8, 1954 in Book 2, Page 34.
 3. Basis of Bearings is plat of record based on evidence of north line as shown.
 4. Course data in parenthesis is from plat of record or adjoiner when field measured data to found points differ by an amount exceeding accuracy standards prescribed by the Minimum Standards for Surveying in New Mexico.

INDEXING INFORMATION FOR THE COUNTY CLERK
 OWNER(S) Westminister Presbyterian Church
 SECTION 17, T 16 S, R 10 E, N.M.P.M.
 PORTION OF TRACT "D", RIPPETOE TRACTS

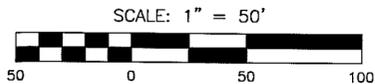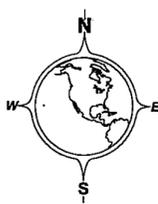

Paul van Gulick 15074 3/29/2002
 Paul van Gulick P.S. No. Date

