
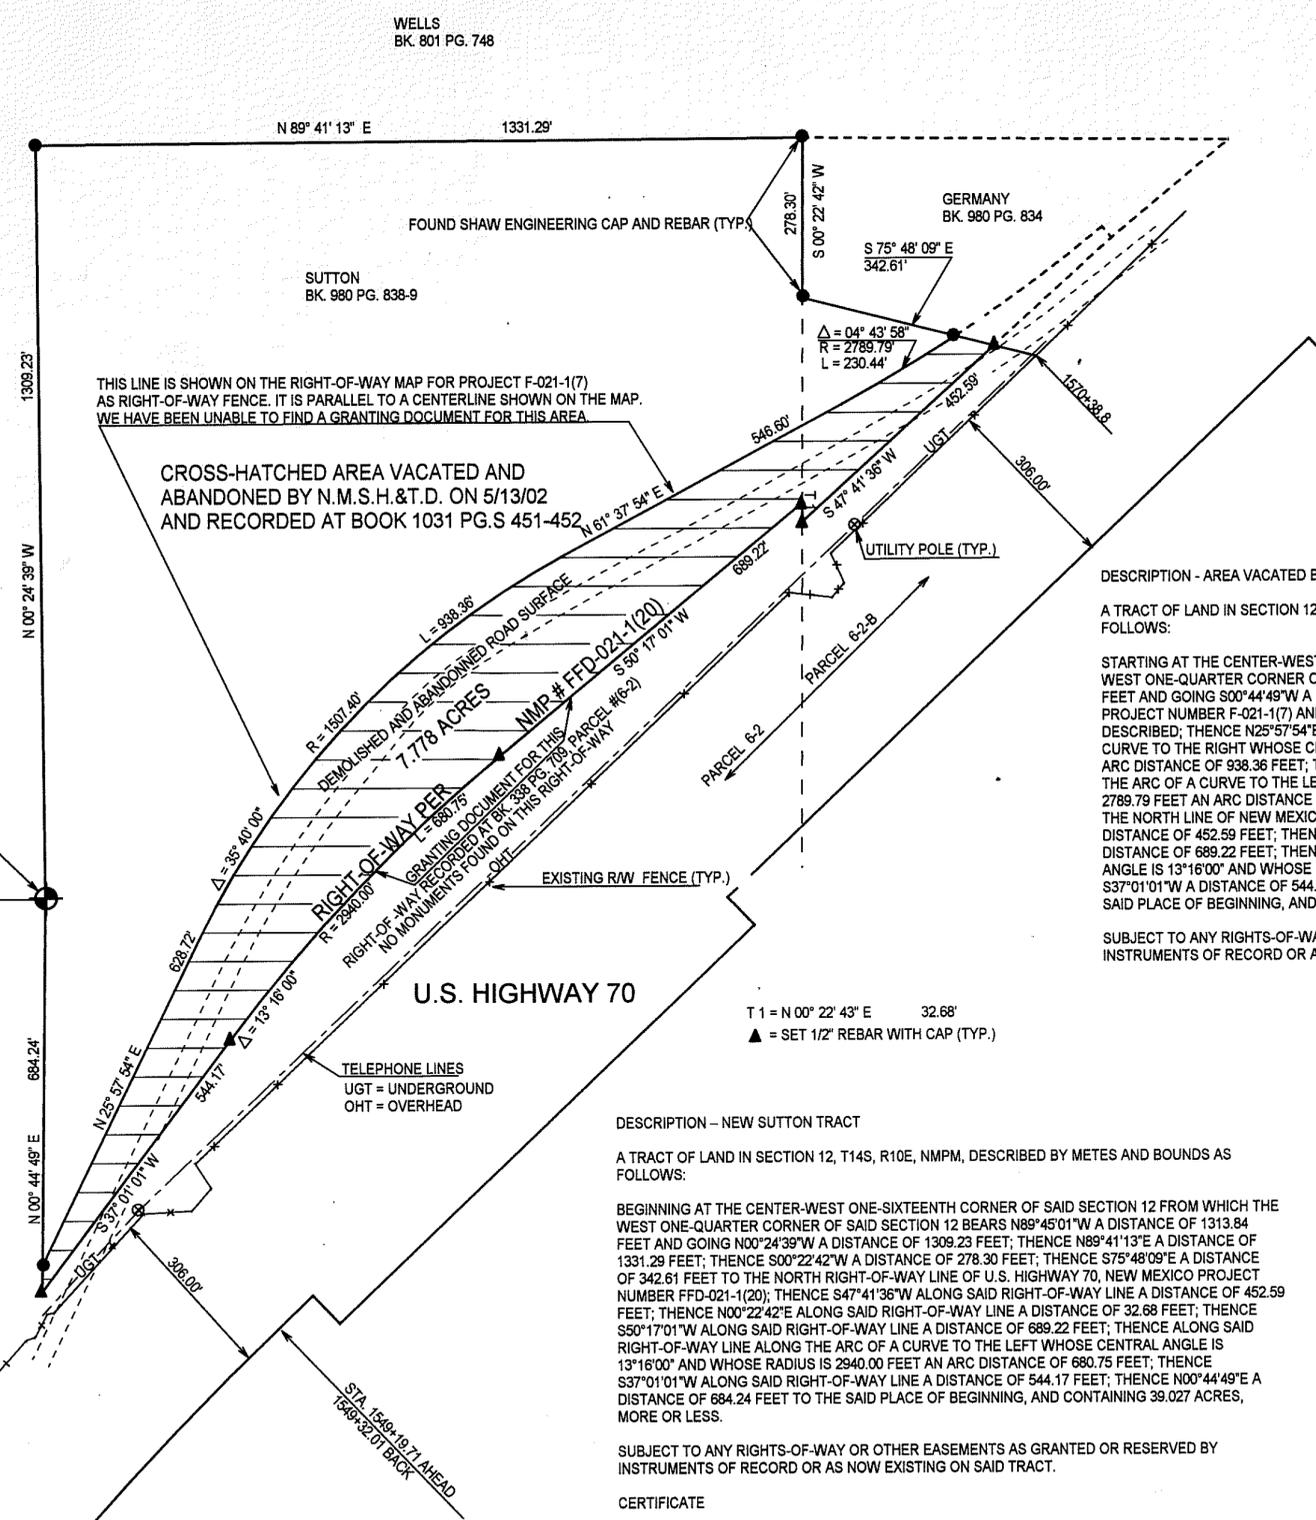
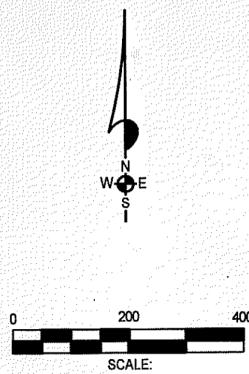


FASIFILF CORP IRVINE CA
 SECTION 12, T14S, R10E
 BK 58 PG 36

REQUEST TO ABANDON RIGHT-OF-WAY
 A SURVEY PLAT OF A TRACT OF LAND IN SECTION 12,
 T14S, R10E, NMPM, OTERO COUNTY, NEW MEXICO

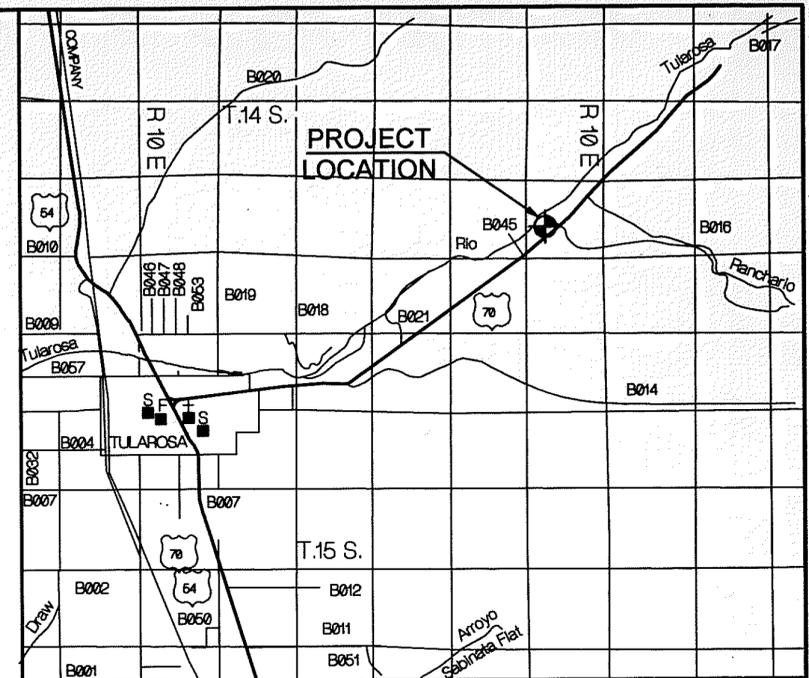

DESCRIPTION - AREA VACATED BY THE NMSH&TD BOOK 1031 PG.S 451-2 (CROSS-HATCHED AREA)

A TRACT OF LAND IN SECTION 12, T14S, R10E, NMPM, DESCRIBED BY METES AND BOUNDS AS FOLLOWS:
 STARTING AT THE CENTER-WEST ONE-SIXTEENTH CORNER OF SAID SECTION 12 FROM WHICH THE WEST ONE-QUARTER CORNER OF SAID SECTION 12 BEARS N89°45'01"W A DISTANCE OF 1313.84 FEET AND GOING S00°22'42"W A DISTANCE OF 638.01 FEET TO THE NORTH LINE OF NEW MEXICO PROJECT NUMBER F-021-1(7) AND THE PLACE OF BEGINNING OF THE TRACT OF LAND HEREIN DESCRIBED; THENCE N25°57'54"E A DISTANCE OF 628.72 FEET; THENCE ALONG THE ARC OF A CURVE TO THE RIGHT WHOSE CENTRAL ANGLE IS 35°40'00" AND WHOSE RADIUS IS 1507.40 FEET AN ARC DISTANCE OF 938.36 FEET; THENCE N61°37'54"E A DISTANCE OF 546.60 FEET; THENCE ALONG THE ARC OF A CURVE TO THE LEFT WHOSE CENTRAL ANGLE IS 04°43'58" AND WHOSE RADIUS IS 2789.79 FEET AN ARC DISTANCE OF 230.44 FEET; THENCE S75°48'09"E A DISTANCE OF 69.36 FEET TO THE NORTH LINE OF NEW MEXICO PROJECT NUMBER FFD-021-1(20); THENCE S47°41'36"W A DISTANCE OF 452.59 FEET; THENCE N00°22'42"E A DISTANCE OF 32.68 FEET; THENCE S50°17'01"W A DISTANCE OF 689.22 FEET; THENCE ALONG THE ARC OF A CURVE TO THE LEFT WHOSE CENTRAL ANGLE IS 13°16'00" AND WHOSE RADIUS IS 2940.00 FEET AN ARC DISTANCE OF 680.75 FEET; THENCE S37°01'01"W A DISTANCE OF 544.17 FEET; THENCE N00°44'49"E A DISTANCE OF 46.23 FEET TO THE SAID PLACE OF BEGINNING, AND CONTAINING 7.778 ACRES, MORE OR LESS.

SUBJECT TO ANY RIGHTS-OF-WAY OR OTHER EASEMENTS AS GRANTED OR RESERVED BY INSTRUMENTS OF RECORD OR AS NOW EXISTING ON SAID TRACT.

DESCRIPTION - NEW SUTTON TRACT

A TRACT OF LAND IN SECTION 12, T14S, R10E, NMPM, DESCRIBED BY METES AND BOUNDS AS FOLLOWS:
 BEGINNING AT THE CENTER-WEST ONE-SIXTEENTH CORNER OF SAID SECTION 12 FROM WHICH THE WEST ONE-QUARTER CORNER OF SAID SECTION 12 BEARS N89°45'01"W A DISTANCE OF 1313.84 FEET AND GOING N00°24'39"W A DISTANCE OF 1309.23 FEET; THENCE N89°41'13"E A DISTANCE OF 1331.29 FEET; THENCE S00°22'42"W A DISTANCE OF 278.30 FEET; THENCE S75°48'09"E A DISTANCE OF 342.61 FEET TO THE NORTH RIGHT-OF-WAY LINE OF U.S. HIGHWAY 70, NEW MEXICO PROJECT NUMBER FFD-021-1(20); THENCE S47°41'36"W ALONG SAID RIGHT-OF-WAY LINE A DISTANCE OF 452.59 FEET; THENCE N00°22'42"E ALONG SAID RIGHT-OF-WAY LINE A DISTANCE OF 32.68 FEET; THENCE S50°17'01"W ALONG SAID RIGHT-OF-WAY LINE A DISTANCE OF 689.22 FEET; THENCE ALONG SAID RIGHT-OF-WAY LINE ALONG THE ARC OF A CURVE TO THE LEFT WHOSE CENTRAL ANGLE IS 13°16'00" AND WHOSE RADIUS IS 2940.00 FEET AN ARC DISTANCE OF 680.75 FEET; THENCE S37°01'01"W ALONG SAID RIGHT-OF-WAY LINE A DISTANCE OF 544.17 FEET; THENCE N00°44'49"E A DISTANCE OF 684.24 FEET TO THE SAID PLACE OF BEGINNING, AND CONTAINING 39.027 ACRES, MORE OR LESS.

SUBJECT TO ANY RIGHTS-OF-WAY OR OTHER EASEMENTS AS GRANTED OR RESERVED BY INSTRUMENTS OF RECORD OR AS NOW EXISTING ON SAID TRACT.

CERTIFICATE

I, KLAD ZIMMERLE, A NEW MEXICO LICENSED PROFESSIONAL SURVEYOR, CERTIFY THAT I CONDUCTED AND AM RESPONSIBLE FOR THIS SURVEY, THAT THIS SURVEY IS TRUE AND CORRECT TO THE BEST OF MY KNOWLEDGE AND BELIEF, AND THAT THIS SURVEY AND PLAT MEETS THE MINIMUM STANDARDS FOR SURVEYING IN NEW MEXICO.

NOTE:
 IF THE SEAL IS NOT RED OR EMBOSSED AND THE SIGNATURE BLACK, THEN THIS IS AN UNAUTHORIZED COPY AND THE CERTIFICATIONS ARE NULL AND VOID.

INDEXING INFORMATION FOR COUNTY CLERK

OWNER(S): ROY AND MARTHA SUTTON

SECTION(S): 12 TOWNSHIP(S): 14 S RANGE(S) 10 E

SUBDIVISION: N/A

FILING AND RECORDING

FILED FOR RECORD IN THE OTERO COUNTY CLERK'S OFFICE ON THE 29th DAY OF July, 2002 AT 2:15 A.M., SURVEY BOOK 58 PAGE 36

FEE: \$ 8.00

RECEIPT # 7785

Mary D. Quintana COUNTY CLERK

Robyn Selig DEPUTY

REVISED 7/26/02
 REVISED 4/13/2002
 REVISED 11/6/01

SUTTON

BURKE & ASSOCIATES, P.C.
 CONSULTING ENGINEERS

DATE: 06/22/01
 SCALE: 1" = 200'
 DRAWN BY: LTR
 CHECKED BY: KZ
 JOB NO.: 01152
 SHEET 1 OF 1

SURVEYORS
 1909 CUBA AVE, SUITE 5
 ALAMOGORDO, NEW MEXICO
 505-437-7074 FAX 505-437-7075

NOTE:
 BOOK AND PAGE NUMBERS REFERRED TO ARE OF THE RECORDS OF OTERO COUNTY, NEW MEXICO, OBTAINED FROM THE FILES OF THE OTERO COUNTY ASSESSOR'S OFFICE.

SEC. 12, T14S, R10E, NMPM