



CLAIM OF EXEMPTION NO. 9
A SURVEY PLAT OF 10 TRACTS OF LAND IN SECTIONS
20, 21 & 30, T26S, R16E, NMPM, OTERO COUNTY, NEW MEXICO



DESCRIPTION - RIGHT-OF-WAY CENTERLINE
 A 30-FOOT ROAD RIGHT-OF-WAY IN THE NW1/4 NW1/4 OF SECTION 29, T26S, R16E, NMPM, LYING 15 FEET ON EACH SIDE OF THE FOLLOWING DESCRIBED CENTERLINE
 STARTING AT THE NORTHWEST CORNER OF SAID SECTION 29 AND GOING S00°15'54"E A DISTANCE OF 85.51 FEET TO THE PLACE OF BEGINNING OF THE HEREIN DESCRIBED CENTERLINE. THENCE N44°29'28"E ALONG SAID CENTERLINE A DISTANCE OF 121.44 FEET TO THE END OF SAID CENTERLINE
 SUBJECT TO ANY RIGHTS-OF-WAY OR OTHER EASEMENTS AS GRANTED OR RESERVED BY INSTRUMENTS OF RECORD OR AS NOW EXISTING ON SAID TRACT

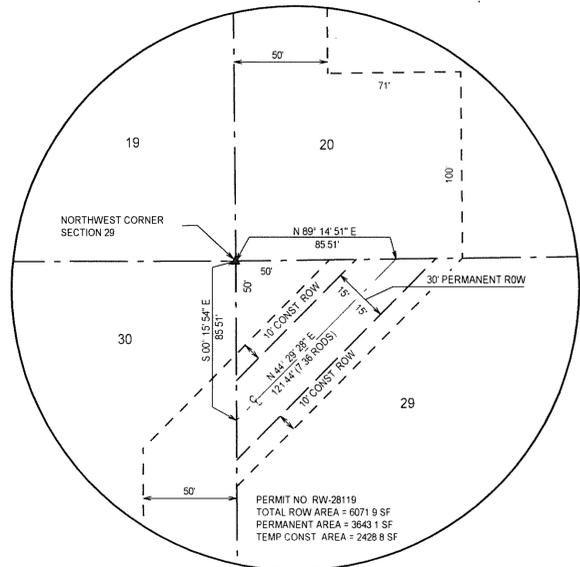

EPH 24
 EASI FILE CORP. IRVINE, CA
SECTIONS 20, 21 & 30 T26S R16E
BK. 59 PGS. 14-15

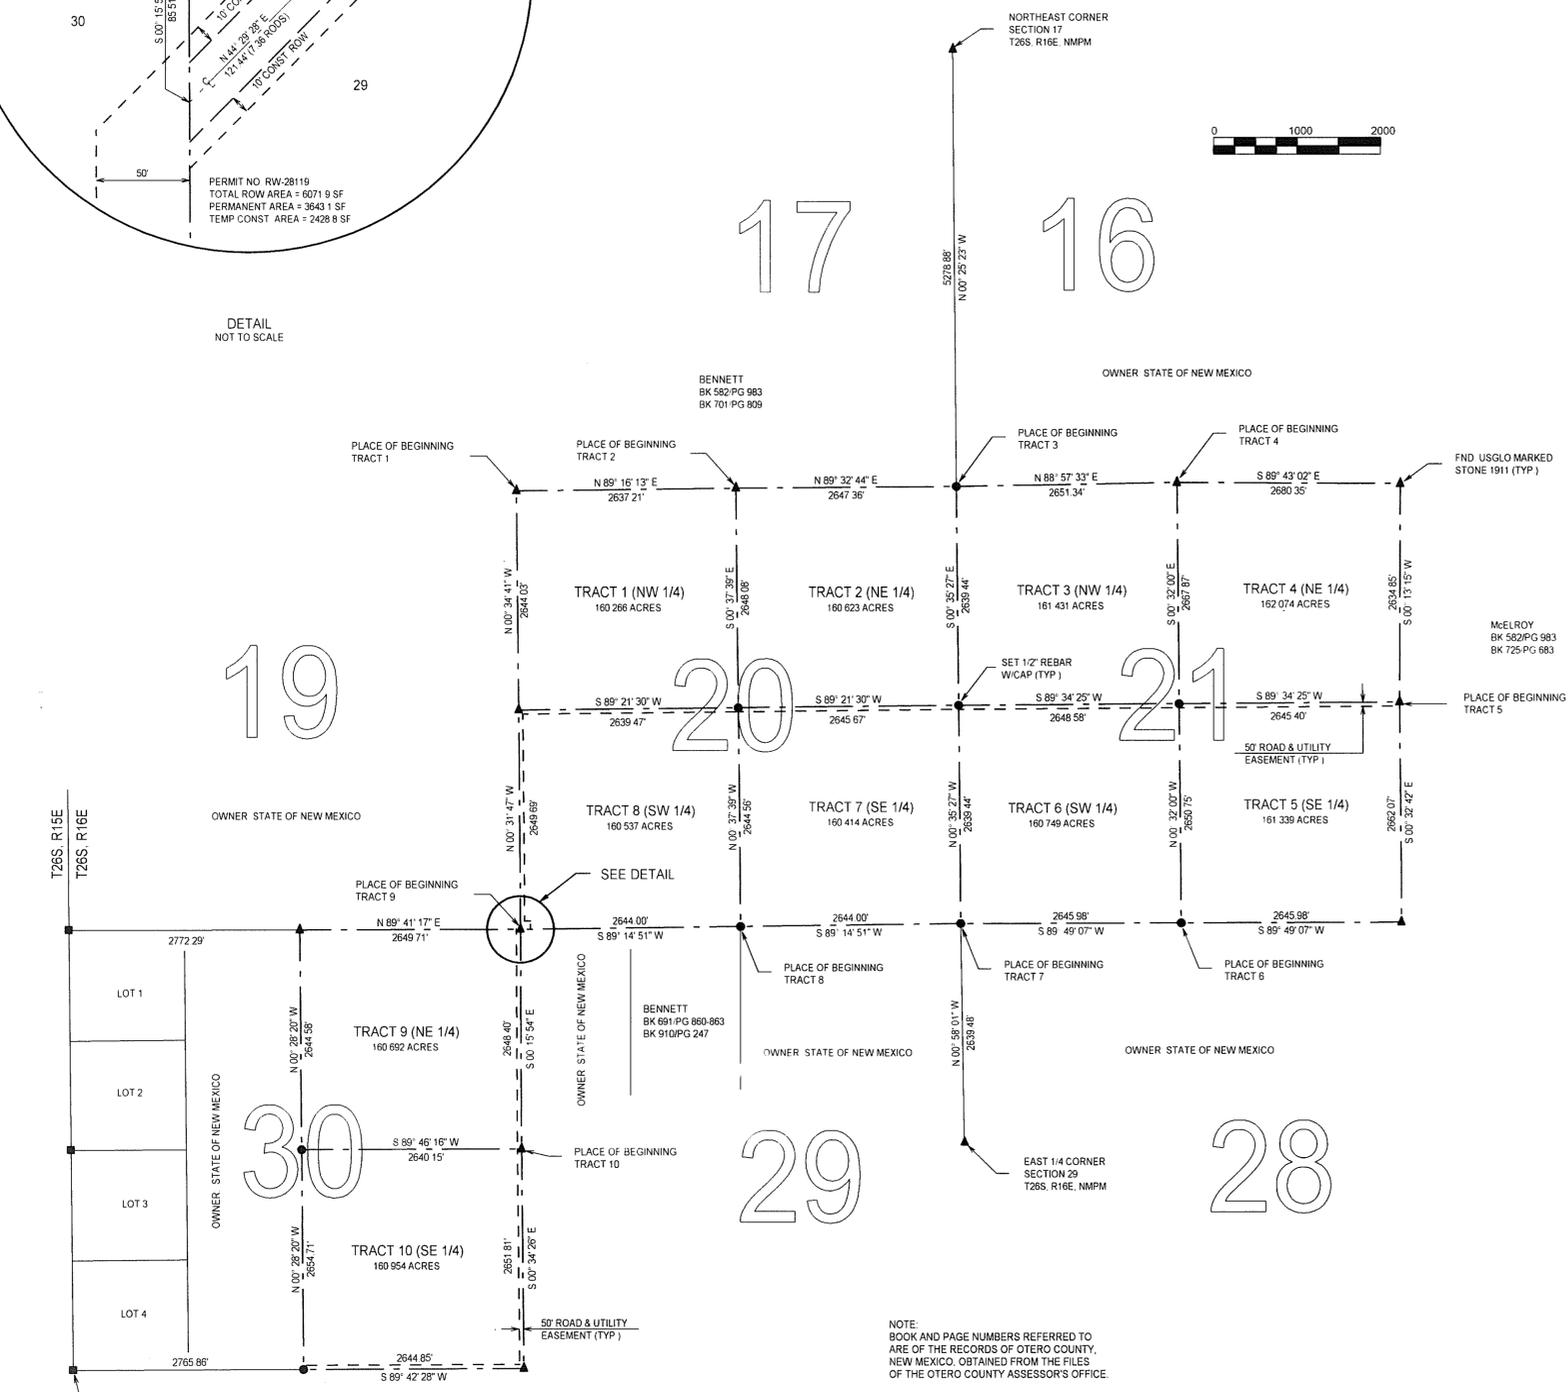

DESCRIPTION - TRACT 1
 THE NW1/4 OF SECTION 20, T26S, R16E, NMPM, DESCRIBED BY METES AND BOUNDS AS FOLLOWS
 BEGINNING AT THE NORTHWEST CORNER OF SAID NW1/4 AND GOING N89°16'13"E ALONG THE NORTH LINE OF SAID NW1/4 A DISTANCE OF 2637.21 FEET, THENCE S00°37'39"E A DISTANCE OF 2648.08 FEET, THENCE S89°21'30"W A DISTANCE OF 2639.47 FEET, THENCE N00°34'41"W A DISTANCE OF 2644.03 FEET TO THE SAID PLACE OF BEGINNING, AND CONTAINING 160.266 ACRES, MORE OR LESS
 SUBJECT TO ANY RIGHTS-OF-WAY OR OTHER EASEMENTS AS GRANTED OR RESERVED BY INSTRUMENTS OF RECORD OR AS NOW EXISTING ON SAID TRACT

DESCRIPTION - TRACT 2
 THE NE1/4 OF SECTION 20, T26S, R16E, NMPM, DESCRIBED BY METES AND BOUNDS AS FOLLOWS
 BEGINNING AT THE NORTHWEST CORNER OF SAID NE1/4 AND GOING N89°32'44"E ALONG THE NORTH LINE OF SAID NE1/4 A DISTANCE OF 2647.36 FEET, THENCE S00°35'27"E A DISTANCE OF 2639.44 FEET, THENCE S89°21'30"W A DISTANCE OF 2645.67 FEET, THENCE N00°37'39"W A DISTANCE OF 2648.08 FEET TO THE SAID PLACE OF BEGINNING, AND CONTAINING 160.623 ACRES, MORE OR LESS
 SUBJECT TO ANY RIGHTS-OF-WAY OR OTHER EASEMENTS AS GRANTED OR RESERVED BY INSTRUMENTS OF RECORD OR AS NOW EXISTING ON SAID TRACT

DESCRIPTION - TRACT 3
 THE NW1/4 SECTION 21, T26S, R16E, NMPM, DESCRIBED BY METES AND BOUNDS AS FOLLOWS
 BEGINNING AT THE NORTHWEST CORNER OF SAID NW1/4 AND GOING N88°57'33"E ALONG THE NORTH LINE OF SAID NW1/4 A DISTANCE OF 2651.34 FEET, THENCE S00°32'00"E A DISTANCE OF 2667.87 FEET, THENCE S89°34'25"W A DISTANCE OF 2645.58 FEET, THENCE N00°35'27"W A DISTANCE OF 2639.44 FEET TO THE SAID PLACE OF BEGINNING, AND CONTAINING 161.431 ACRES, MORE OR LESS
 SUBJECT TO ANY RIGHTS-OF-WAY OR OTHER EASEMENTS AS GRANTED OR RESERVED BY INSTRUMENTS OF RECORD OR AS NOW EXISTING ON SAID TRACT

DESCRIPTION - TRACT 4
 THE NE1/4 OF SECTION 20, T26S, R16E, NMPM, DESCRIBED BY METES AND BOUNDS AS FOLLOWS
 BEGINNING AT THE NORTHWEST CORNER OF SAID NE1/4 AND GOING N89°43'02"E ALONG THE NORTH LINE OF SAID NE1/4 A DISTANCE OF 2680.35 FEET, THENCE S00°13'15"W A DISTANCE OF 2634.85 FEET, THENCE S89°34'25"W A DISTANCE OF 2945.40 FEET, THENCE N00°32'00"W A DISTANCE OF 2957.87 FEET TO THE SAID PLACE OF BEGINNING, AND CONTAINING 162.074 ACRES, MORE OR LESS
 SUBJECT TO ANY RIGHTS-OF-WAY OR OTHER EASEMENTS AS GRANTED OR RESERVED BY INSTRUMENTS OF RECORD OR AS NOW EXISTING ON SAID TRACT

DESCRIPTION - TRACT 5
 THE SE1/4 OF SECTION 21, T26S, R16E, NMPM, DESCRIBED BY METES AND BOUNDS AS FOLLOWS
 BEGINNING AT THE NORTHEAST CORNER OF SAID SE1/4 AND GOING S00°32'42"E ALONG THE EAST LINE OF SAID SE1/4 A DISTANCE OF 2662.07 FEET, THENCE S89°49'07"W A DISTANCE OF 2645.98 FEET, THENCE N00°32'00"W A DISTANCE OF 2650.75 FEET, THENCE N89°34'25"E A DISTANCE OF 2645.40 FEET TO THE SAID PLACE OF BEGINNING, AND CONTAINING 161.339 ACRES, MORE OR LESS
 SUBJECT TO ANY RIGHTS-OF-WAY OR OTHER EASEMENTS AS GRANTED OR RESERVED BY INSTRUMENTS OF RECORD OR AS NOW EXISTING ON SAID TRACT

DESCRIPTION - TRACT 6
 THE SW1/4 OF SECTION 21, T26S, R16E, NMPM, DESCRIBED BY METES AND BOUNDS AS FOLLOWS
 BEGINNING AT THE SOUTHEAST CORNER OF SAID SW1/4 AND GOING S89°49'07"W ALONG THE SOUTH LINE OF SAID SW1/4 A DISTANCE OF 2645.98 FEET, THENCE N00°35'27"W A DISTANCE OF 2639.44 FEET, THENCE N89°34'25"E A DISTANCE OF 2648.58 FEET, THENCE S00°32'00"E A DISTANCE OF 2650.75 FEET TO THE SAID PLACE OF BEGINNING, AND CONTAINING 160.749 ACRES, MORE OR LESS
 SUBJECT TO ANY RIGHTS-OF-WAY OR OTHER EASEMENTS AS GRANTED OR RESERVED BY INSTRUMENTS OF RECORD OR AS NOW EXISTING ON SAID TRACT

DESCRIPTION - TRACT 7
 THE SE1/4 OF SECTION 20, T26S, R16E, NMPM, DESCRIBED BY METES AND BOUNDS AS FOLLOWS
 BEGINNING AT THE SOUTHEAST CORNER OF SAID SE1/4 AND GOING S89°14'51"W ALONG THE SOUTH LINE OF SAID SE1/4 A DISTANCE OF 2644.00 FEET, THENCE N00°37'39"W A DISTANCE OF 2644.56 FEET, THENCE N89°21'30"E A DISTANCE OF 2645.67 FEET, THENCE S00°35'27"E A DISTANCE OF 2639.44 FEET TO THE SAID PLACE OF BEGINNING, AND CONTAINING 160.414 ACRES, MORE OR LESS
 SUBJECT TO ANY RIGHTS-OF-WAY OR OTHER EASEMENTS AS GRANTED OR RESERVED BY INSTRUMENTS OF RECORD OR AS NOW EXISTING ON SAID TRACT

DESCRIPTION - TRACT 8
 THE SW1/4 OF SECTION 20, T26S, R16E, NMPM, DESCRIBED BY METES AND BOUNDS AS FOLLOWS
 BEGINNING AT THE SOUTHEAST CORNER OF SAID SW1/4 AND GOING S89°14'51"W ALONG THE SOUTH LINE OF SAID SW1/4 A DISTANCE OF 2644.00 FEET, THENCE N00°31'47"W A DISTANCE OF 2649.89 FEET, THENCE N89°21'30"E A DISTANCE OF 2639.47 FEET, THENCE S00°37'39"E A DISTANCE OF 2644.56 FEET TO THE SAID PLACE OF BEGINNING, AND CONTAINING 160.537 ACRES, MORE OR LESS
 SUBJECT TO ANY RIGHTS-OF-WAY OR OTHER EASEMENTS AS GRANTED OR RESERVED BY INSTRUMENTS OF RECORD OR AS NOW EXISTING ON SAID TRACT

DESCRIPTION - TRACT 9
 THE NE1/4 OF SECTION 30, T26S, R16E, NMPM, DESCRIBED BY METES AND BOUNDS AS FOLLOWS
 BEGINNING AT THE NORTHEAST CORNER OF SAID NE1/4 AND GOING S00°15'54"E A DISTANCE OF 2648.40 FEET, THENCE S89°46'16"W A DISTANCE OF 2640.15 FEET, THENCE N00°28'20"W A DISTANCE OF 2644.56 FEET, THENCE N89°41'17"E A DISTANCE OF 2649.71 FEET TO THE SAID PLACE OF BEGINNING, AND CONTAINING 160.892 ACRES, MORE OR LESS
 SUBJECT TO ANY RIGHTS-OF-WAY OR OTHER EASEMENTS AS GRANTED OR RESERVED BY INSTRUMENTS OF RECORD OR AS NOW EXISTING ON SAID TRACT

DESCRIPTION - TRACT 10
 THE SE1/4 OF SECTION 30, T26S, R16E, NMPM, DESCRIBED BY METES AND BOUNDS AS FOLLOWS
 BEGINNING AT THE NORTHEAST CORNER OF SAID SE1/4 AND GOING S00°34'26"E ALONG THE EAST LINE OF SAID SE1/4 A DISTANCE OF 2651.81 FEET, THENCE S89°42'28"W A DISTANCE OF 2644.85 FEET, THENCE N00°28'20"W A DISTANCE OF 2654.71 FEET, THENCE N89°46'16"E A DISTANCE OF 2640.15 FEET TO THE SAID PLACE OF BEGINNING, AND CONTAINING 160.954 ACRES, MORE OR LESS
 SUBJECT TO ANY RIGHTS-OF-WAY OR OTHER EASEMENTS AS GRANTED OR RESERVED BY INSTRUMENTS OF RECORD OR AS NOW EXISTING ON SAID TRACT

CERTIFICATE
 I, KLAD ZIMMERLE, A NEW MEXICO LICENSED PROFESSIONAL SURVEYOR, CERTIFY THAT I CONDUCTED AND AM RESPONSIBLE FOR THIS SURVEY, THAT THIS SURVEY IS TRUE AND CORRECT TO THE BEST OF MY KNOWLEDGE AND BELIEF, AND THAT THIS SURVEY AND PLAT MEETS THE MINIMUM STANDARDS FOR SURVEYING IN NEW MEXICO
 CLAIM OF EXEMPTION TO THE OTERO COUNTY SUBDIVISION ORDINANCE GRANTED ON THIS 14 DAY OF January, 2003
Dan Hatcher OTERO COUNTY PLANNING COORDINATOR
 STATE OF NEW MEXICO)
)SS
 COUNTY OF OTERO)
 RECORDED IN THE OFFICE OF THE COUNTY CLERK AND EX-OFFICIO RECORDER OF OTERO COUNTY, NEW MEXICO, AT 3:45 O'CLOCK P.M., THIS 11th DAY OF January, 2003
Mary D. Santajana COUNTY CLERK
 BY: Alvise Relford
 RECEPTION NO. 517 BOOK 59 PAGES 14-15

- NOTES**
- 1) THE SURVEY AND SUBSEQUENT SUBDIVISION OF SECTIONS 20, 21 AND 30, T26S, R16E WAS DONE IN THE FALL OF 2002
 - 2) THE SURVEY WAS CONDUCTED USING A TRIMBLE 4700/4800 COMBINATION UTILIZING REAL TIME KINEMATIC METHODS
 - 3) THE BASIS OF BEARING IS AN EXTENDED POST PROCESSED OBSERVATION BETWEEN THE NORTHEAST AND NORTHWEST CORNERS OF SECTION 30
 - 4) THE NORTHEAST AND SOUTHEAST CORNERS OF SECTION 20 WERE RE-ESTABLISHED BY DOUBLE PROPORTIONATE MEASUREMENT. ALL OF THE 1/4 CORNERS THAT WERE RE-ESTABLISHED WERE DONE BY SINGLE PROPORTIONATE MEASUREMENT.

Klad Zimmerle
 NOTE: IF THE SEAL IS NOT RED OR EMBOSSED AND THE SIGNATURE BLACK, THEN THIS IS AN UNAUTHORIZED COPY AND THE CERTIFICATIONS ARE NULL AND VOID.

GOWER / LAY

BURKE & ASSOCIATES, P.C.
 CONSULTING ENGINEERS
 SURVEYORS
 1909 CUBA AVE., SUITE 5
 ALAMOGORDO, NEW MEXICO
 505-437-7074 FAX 505-437-7075

SCALE 1" = 1000'	DRAWN BY LTR
DATE 12/17/02	CHECKED BY KZ
JOB NO. 02762	SHEET <u>11</u> OF <u>11</u>

EPH 24
 EASI FILE CORP. IRVINE, CA
SECTIONS 20, 21 & 30 T26S R16E
BK. 59 PGS. 14-15
 SEC. 20, 21 AND 30, T26S, R16E, NMPM