


CLAIM OF EXEMPTION - FAMILY MEMBER
 A SURVEY PLAT OF 7 TRACTS OF LAND IN H.E.S. NO. 203,
 SECTION 2, T14S, R11E, NMPM, OTERO COUNTY, NEW MEXICO

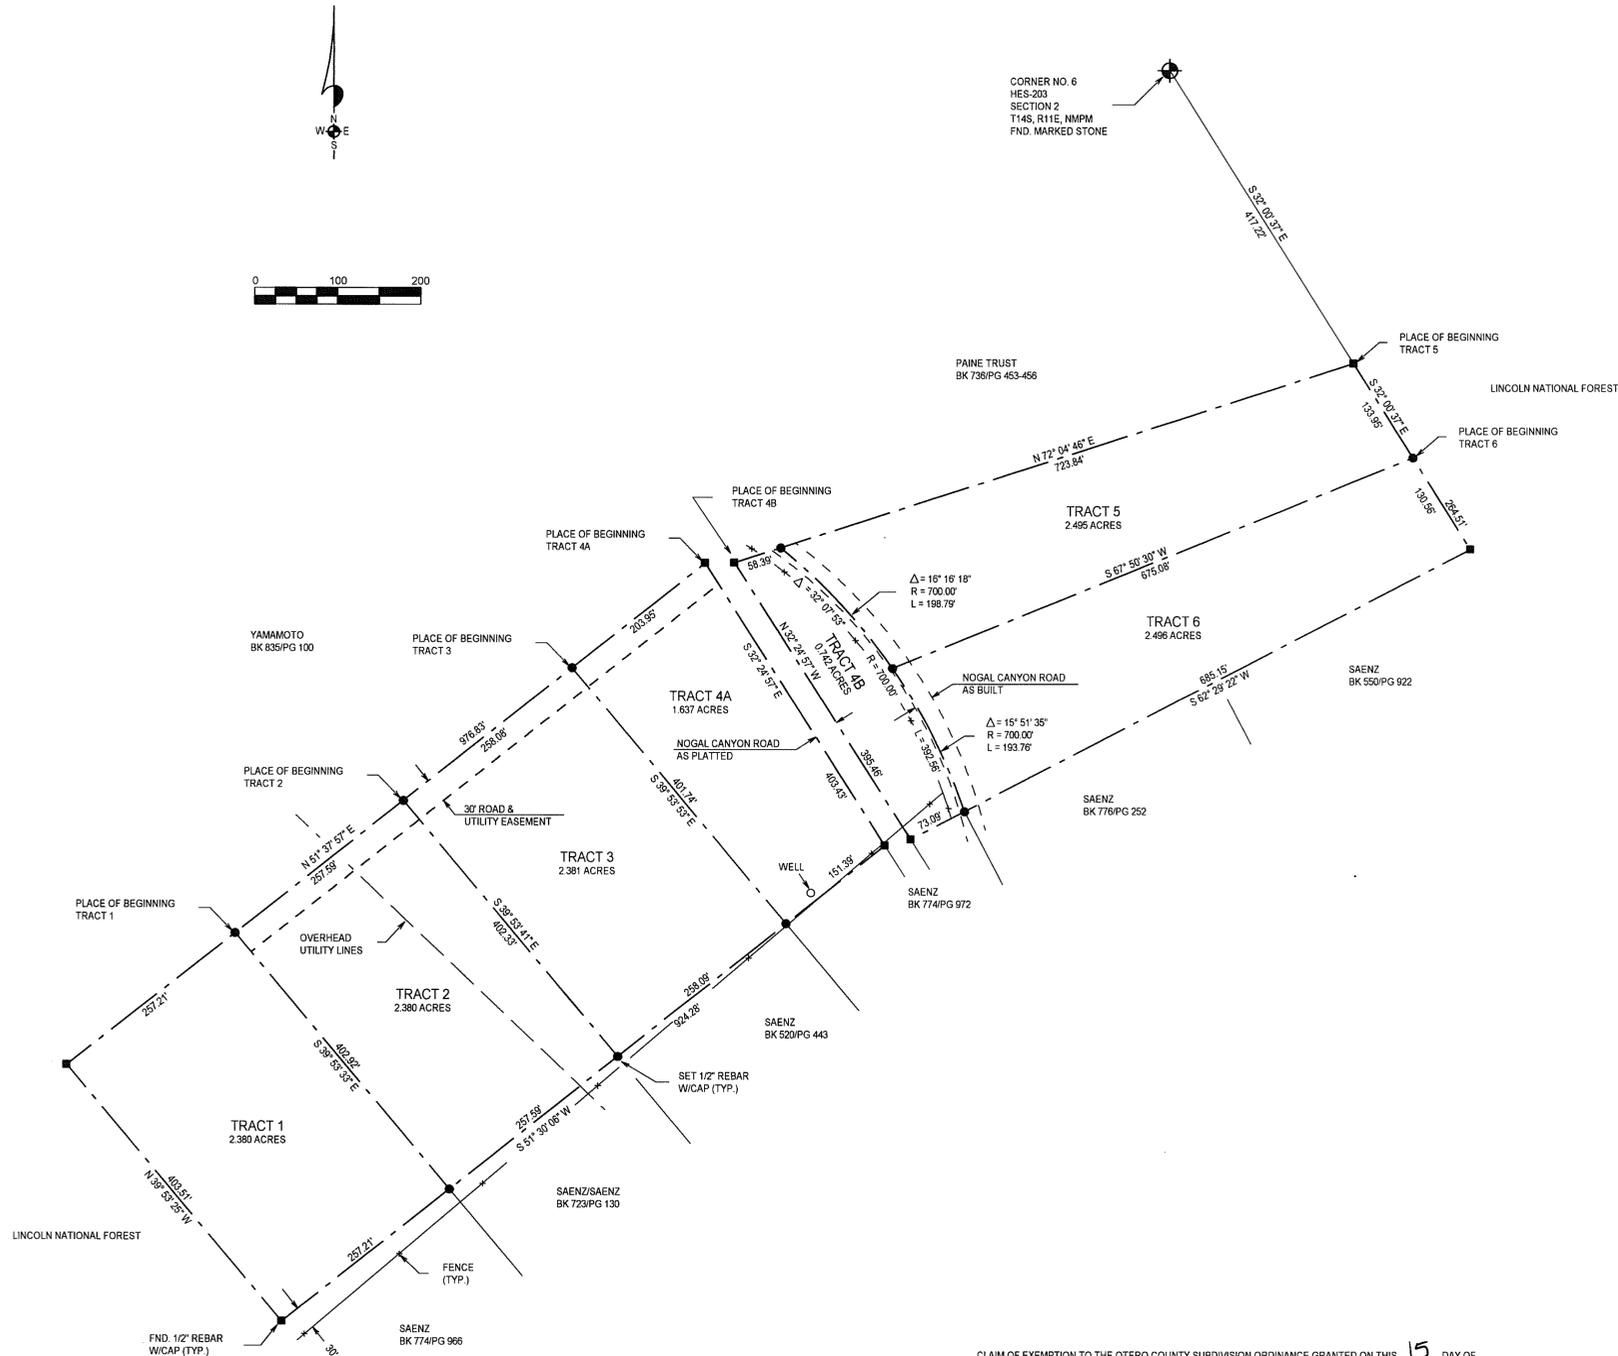

DESCRIPTION - TRACT 1
 A TRACT OF LAND IN TRACT 8, HES-203, SECTION 2, T14S, R11E, NMPM, DESCRIBED BY METES AND BOUNDS AS FOLLOWS:
 STARTING AT CORNER NUMBER 6 OF SAID HES-203 AND GOING S32°00'37"E ALONG THE EAST LINE OF SAID HES-203 A DISTANCE OF 417.22 FEET, THENCE S62°53'30"W A DISTANCE OF 1509.55 FEET TO THE PLACE OF BEGINNING OF THE TRACT OF LAND HEREIN DESCRIBED, THENCE S39°53'33"E A DISTANCE OF 402.92 FEET, THENCE S51°30'06"W A DISTANCE OF 257.21 FEET, THENCE N39°53'25"W A DISTANCE OF 403.51 FEET, THENCE N51°37'57"E A DISTANCE OF 257.21 FEET TO THE SAID PLACE OF BEGINNING, AND CONTAINING 2.380 ACRES, MORE OR LESS.
 SUBJECT TO ANY RIGHTS-OF-WAY OR OTHER EASEMENTS AS GRANTED OR RESERVED BY INSTRUMENTS OF RECORD OR AS NOW EXISTING ON SAID TRACT.

DESCRIPTION - TRACT 2
 A TRACT OF LAND IN TRACT 8, HES-203, SECTION 2, T14S, R11E, NMPM, DESCRIBED BY METES AND BOUNDS AS FOLLOWS:
 STARTING AT CORNER NUMBER 6 OF SAID HES-203 AND GOING S32°00'37"E ALONG THE EAST LINE OF SAID HES-203 A DISTANCE OF 417.22 FEET, THENCE S65°10'59"W A DISTANCE OF 1257.92 FEET TO THE PLACE OF BEGINNING OF THE TRACT OF LAND HEREIN DESCRIBED, THENCE S39°53'41"E A DISTANCE OF 402.33 FEET, THENCE S51°30'06"W A DISTANCE OF 257.59 FEET, THENCE N39°53'33"W A DISTANCE OF 402.92 FEET, THENCE N51°37'57"E A DISTANCE OF 257.59 FEET TO THE SAID PLACE OF BEGINNING, AND CONTAINING 2.380 ACRES, MORE OR LESS.
 SUBJECT TO ANY RIGHTS-OF-WAY OR OTHER EASEMENTS AS GRANTED OR RESERVED BY INSTRUMENTS OF RECORD OR AS NOW EXISTING ON SAID TRACT.

DESCRIPTION - TRACT 3
 A TRACT OF LAND IN TRACT 8, HES-203, SECTION 2, T14S, R11E, NMPM, DESCRIBED BY METES AND BOUNDS AS FOLLOWS:
 STARTING AT CORNER NUMBER 6 OF SAID HES-203 AND GOING S32°00'37"E ALONG THE EAST LINE OF SAID HES-203 A DISTANCE OF 417.22 FEET, THENCE S69°37'10"W A DISTANCE OF 1008.84 FEET TO THE PLACE OF BEGINNING OF THE TRACT OF LAND HEREIN DESCRIBED, THENCE S32°24'57"E A DISTANCE OF 403.8 FEET, THENCE S51°30'06"W A DISTANCE OF 151.39 FEET, THENCE N39°53'33"W A DISTANCE OF 401.74 FEET, THENCE N51°37'57"E A DISTANCE OF 258.08 FEET TO THE SAID PLACE OF BEGINNING, AND CONTAINING 2.381 ACRES, MORE OR LESS.
 SUBJECT TO ANY RIGHTS-OF-WAY OR OTHER EASEMENTS AS GRANTED OR RESERVED BY INSTRUMENTS OF RECORD OR AS NOW EXISTING ON SAID TRACT.

DESCRIPTION - TRACT 4A
 A TRACT OF LAND IN TRACT 8, HES-203, SECTION 2, T14S, R11E, NMPM, DESCRIBED BY METES AND BOUNDS AS FOLLOWS:
 STARTING AT CORNER NUMBER 6 OF SAID HES-203 AND GOING S32°00'37"E ALONG THE EAST LINE OF SAID HES-203 A DISTANCE OF 417.22 FEET, THENCE S72°46'25"W A DISTANCE OF 815.96 FEET TO THE PLACE OF BEGINNING OF THE TRACT OF LAND HEREIN DESCRIBED, THENCE S32°24'57"E A DISTANCE OF 403.8 FEET, THENCE S51°30'06"W A DISTANCE OF 151.39 FEET, THENCE N39°53'33"W A DISTANCE OF 401.74 FEET, THENCE N51°37'57"E A DISTANCE OF 203.95 FEET TO THE SAID PLACE OF BEGINNING, AND CONTAINING 1.637 ACRES, MORE OR LESS.
 SUBJECT TO ANY RIGHTS-OF-WAY OR OTHER EASEMENTS AS GRANTED OR RESERVED BY INSTRUMENTS OF RECORD OR AS NOW EXISTING ON SAID TRACT.

DESCRIPTION - TRACT 4B
 A TRACT OF LAND IN TRACT 8, HES-203, SECTION 2, T14S, R11E, NMPM, DESCRIBED BY METES AND BOUNDS AS FOLLOWS:
 STARTING AT CORNER NUMBER 6 OF SAID HES-203 AND GOING S32°00'37"E ALONG THE EAST LINE OF SAID HES-203 A DISTANCE OF 417.22 FEET, THENCE S72°04'46"W A DISTANCE OF 723.84 FEET TO THE PLACE OF BEGINNING OF THE TRACT OF LAND HEREIN DESCRIBED, THENCE ALONG THE ARC OF A CURVE TO THE RIGHT WHOSE CENTRAL ANGLE IS 32°07'53" AND WHOSE RADIUS IS 700.00 FEET AND WHOSE CHORD BEARS S34°49'28"E AN ARC DISTANCE OF 392.59 FEET, THENCE S02°29'22"W A DISTANCE OF 73.09 FEET, THENCE N02°24'57"W A DISTANCE OF 385.46 FEET, THENCE N72°04'46"E A DISTANCE OF 58.39 FEET TO THE SAID PLACE OF BEGINNING, AND CONTAINING 0.742 ACRES, MORE OR LESS.
 SUBJECT TO ANY RIGHTS-OF-WAY OR OTHER EASEMENTS AS GRANTED OR RESERVED BY INSTRUMENTS OF RECORD OR AS NOW EXISTING ON SAID TRACT.

DESCRIPTION - TRACT 5
 A TRACT OF LAND IN TRACT 8, HES-203, SECTION 2, T14S, R11E, NMPM, DESCRIBED BY METES AND BOUNDS AS FOLLOWS:
 STARTING AT CORNER NUMBER 6 OF SAID HES-203 AND GOING S32°00'37"E ALONG THE EAST LINE OF SAID HES-203 A DISTANCE OF 417.22 FEET TO THE PLACE OF BEGINNING OF THE TRACT OF LAND HEREIN DESCRIBED, THENCE S32°00'37"E A DISTANCE OF 133.95 FEET, THENCE S67°50'30"W A DISTANCE OF 616.08 FEET, THENCE S65°10'59"W A DISTANCE OF 1257.92 FEET TO THE PLACE OF BEGINNING OF THE TRACT OF LAND HEREIN DESCRIBED, THENCE S39°53'41"E A DISTANCE OF 402.33 FEET, THENCE S51°30'06"W A DISTANCE OF 257.59 FEET, THENCE N39°53'33"W A DISTANCE OF 402.92 FEET, THENCE N51°37'57"E A DISTANCE OF 257.59 FEET TO THE SAID PLACE OF BEGINNING, AND CONTAINING 2.496 ACRES, MORE OR LESS.
 SUBJECT TO ANY RIGHTS-OF-WAY OR OTHER EASEMENTS AS GRANTED OR RESERVED BY INSTRUMENTS OF RECORD OR AS NOW EXISTING ON SAID TRACT.

DESCRIPTION - TRACT 6
 A TRACT OF LAND IN TRACT 8, HES-203, SECTION 2, T14S, R11E, NMPM, DESCRIBED BY METES AND BOUNDS AS FOLLOWS:
 STARTING AT CORNER NUMBER 6 OF SAID HES-203 AND GOING S32°00'37"E ALONG THE EAST LINE OF SAID HES-203 A DISTANCE OF 551.17 FEET TO THE PLACE OF BEGINNING OF THE TRACT OF LAND HEREIN DESCRIBED, THENCE S32°00'37"E A DISTANCE OF 130.56 FEET, THENCE S82°29'22"W A DISTANCE OF 685.15 FEET, THENCE ALONG THE ARC OF A CURVE TO THE LEFT WHOSE CENTRAL ANGLE IS 15°51'35" AND WHOSE RADIUS IS 700.00 FEET AND WHOSE CHORD BEARS N42°45'16"W AN ARC DISTANCE OF 180.79 FEET, THENCE N07°50'30"E A DISTANCE OF 675.08 FEET TO THE SAID PLACE OF BEGINNING, AND CONTAINING 2.496 ACRES, MORE OR LESS.
 SUBJECT TO ANY RIGHTS-OF-WAY OR OTHER EASEMENTS AS GRANTED OR RESERVED BY INSTRUMENTS OF RECORD OR AS NOW EXISTING ON SAID TRACT.

CERTIFICATE
 I, KLAD ZIMMERLE, A NEW MEXICO LICENSED PROFESSIONAL SURVEYOR, CERTIFY THAT I CONDUCTED AND AM RESPONSIBLE FOR THIS SURVEY, THAT THIS SURVEY IS TRUE AND CORRECT TO THE BEST OF MY KNOWLEDGE AND BELIEF, AND THAT THIS SURVEY AND PLAT MEETS THE MINIMUM STANDARDS FOR SURVEYING IN NEW MEXICO.

SECTION 2 T14S R11E
 BK. 59 PGS. 19-20

NOTE:
 BOOK AND PAGE NUMBERS REFERRED TO ARE OF THE RECORDS OF OTERO COUNTY, NEW MEXICO, OBTAINED FROM THE FILES OF THE OTERO COUNTY ASSESSOR'S OFFICE.

CLAIM OF EXEMPTION TO THE OTERO COUNTY SUBDIVISION ORDINANCE GRANTED ON THIS 15 DAY OF January, ~~2002~~ 2003
Dan Palki, OTERO COUNTY PLANNING COORDINATOR
 STATE OF NEW MEXICO)
 COUNTY OF OTERO)
 RECORDED IN THE OFFICE OF THE COUNTY CLERK AND EX-OFFICIO RECORDER OF OTERO COUNTY, NEW MEXICO, AT 12:40 O'CLOCK P.M., THIS 22 DAY OF January, 2003.
 BY: Mary D. Quintana COUNTY CLERK
Dan Palki
 RECEPTION NO. 00644 BOOK: 59 PAGES: 19-20

KLAD ZIMMERLE
 NEW MEXICO
 11634
 SURVEYOR

NOTE:
 IF THE SEAL IS NOT RED OR EMBOSSED AND THE SIGNATURE BLACK, THEN THIS IS AN UNAUTHORIZED COPY AND THE CERTIFICATIONS ARE NULL AND VOID

BURKE & ASSOCIATES, P.C.
 CONSULTING ENGINEERS
 SURVEYORS
 1909 CUBA AVE, SUITE 5
 ALAMOGORDO, NEW MEXICO
 505-437-7074 FAX 505-437-7075

SCALE: 1" = 100'
 DATE: 12/17/02
 JOB NO. 02826
 DRAWN BY: LTR
 CHECKED BY: KZ
 SHEET 2 OF 2