


# AMENDED PLAT OF BLOCKS J, K, L, & M MONTE VISTA CEMETERY

ALAMOGORDO, OTERO COUNTY, NEW MEXICO

N=687,667.599  
E=1,734,455.321  
Fnd 1" Iron Pipe  
North 1/4 Corner  
Sect. 29, T16S, R10E


S 05° 47' 46" W  
410.28'

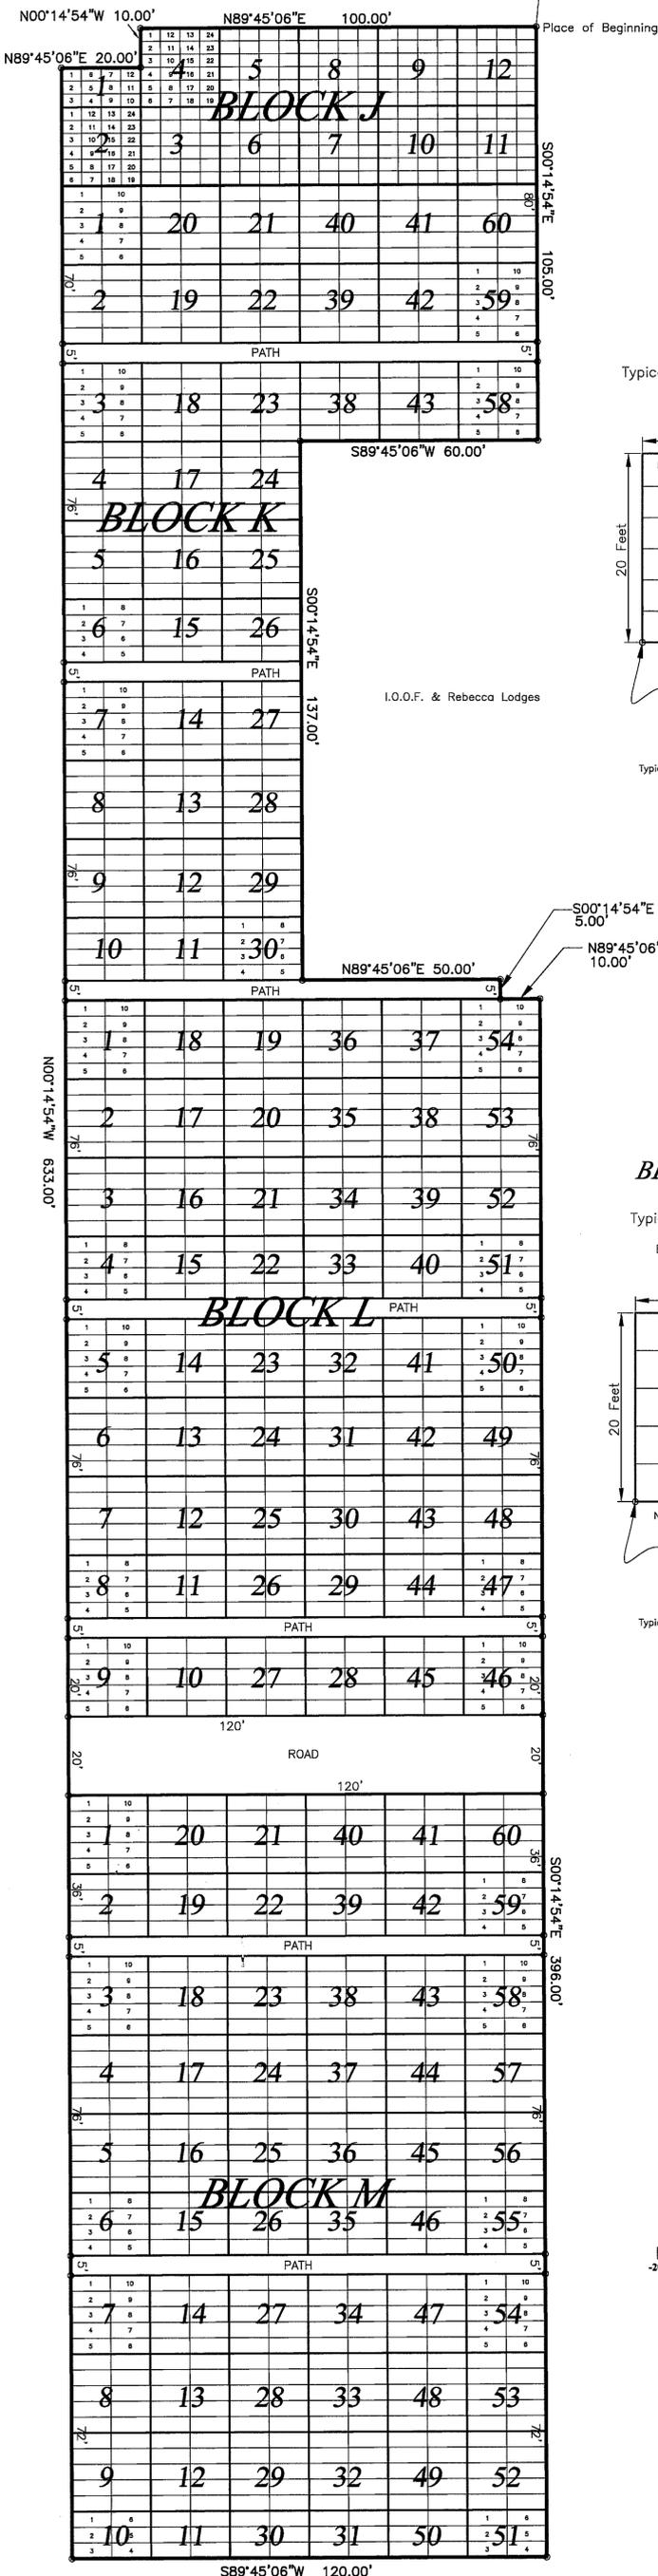

### BLOCK J TYPICAL INFANT LOT

Typical Plot Size 3.333' x 5.0'

BLOCK J contains  
276 individual plots.

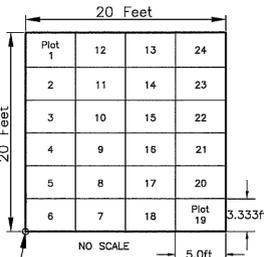

Typical Monument

Stainless Steel Monument at the  
Southwest Corner of each Lot.

NO SCALE 5.0ft

### DEDICATION

STATE OF NEW MEXICO )  
COUNTY OF OTERO )SS

KNOW ALL MEN BY THESE PRESENTS, THAT THE CITY OF ALAMOGORDO, OTERO COUNTY, NEW MEXICO, A MUNICIPAL CORPORATION, IS THE OWNER OF A CERTAIN TRACT OF LAND SITUATED IN THE NORTHWEST QUARTER OF SECTION 29, TOWNSHIP 16 SOUTH, RANGE 10 EAST, N.M.P.M., BEING MORE PARTICULARLY DESCRIBED BY METES AND BOUNDS AS FOLLOWS:

STARTING AT THE NORTH ONE-QUARTER CORNER OF SECTION 29, TOWNSHIP 16 SOUTH, RANGE 10 EAST, N.M.P.M. AND GOING SOUTH 05° 47' 46" WEST A DISTANCE OF 410.28 FEET TO THE PLACE OF BEGINNING OF THE TRACT OF LAND HEREIN DESCRIBED; THENCE SOUTH 00° 14' 54" EAST A DISTANCE OF 105.00 FEET; THENCE SOUTH 89° 45' 06" WEST A DISTANCE OF 60.00 FEET; THENCE SOUTH 00° 14' 54" EAST A DISTANCE OF 137.00 FEET; THENCE NORTH 89° 45' 06" EAST A DISTANCE OF 50.00 FEET; THENCE SOUTH 00° 14' 54" EAST A DISTANCE OF 396.00 FEET; THENCE SOUTH 89° 45' 06" WEST A DISTANCE OF 120.00 FEET; THENCE NORTH 00° 14' 54" WEST A DISTANCE OF 633.00 FEET; THENCE NORTH 89° 45' 06" EAST A DISTANCE OF 20.00 FEET; THENCE NORTH 00° 14' 54" WEST A DISTANCE OF 10.00 FEET; THENCE NORTH 89° 45' 06" EAST A DISTANCE OF 100.00 FEET TO THE PLACE OF BEGINNING AND CONTAINING 1.5769 ACRES, MORE OR LESS.

SAID OWNER DOES HEREBY CAUSE THE ABOVE TRACT OF LAND TO BE SUBDIVIDED AS SHOWN ON THIS PLAT DESIGNATED AS "AMENDED PLAT OF BLOCKS J, K, L, & M, MONTE VISTA CEMETERY." THE CITY OF ALAMOGORDO, BY FILING THIS PLAT DOES FURTHER COVENANT AND AGREE THAT THE ENTIRE TRACT REPRESENTED ON THIS PLAT SHALL BE A CEMETERY AND PLACE OF BURIAL FOR THE DEAD, AND SHALL CONTINUE TO BE SUBJECT TO THE COVENANTS AND RESTRICTIONS SET FORTH IN THE DEEDS OF RECORD PERTAINING TO THIS TRACT.

IN WITNESS WHEREOF THE REPRESENTATIVES OF SAID CITY OF ALAMOGORDO HAVE SET THEIR HANDS AND SEALS ON THIS

3rd DAY OF April, 2003.  
Donald E. Carroll, Mayor, City of Alamogordo, New Mexico  
Attest: Betsy C. Kidwell, Deputy City Clerk

### ACKNOWLEDGEMENT

STATE OF NEW MEXICO )  
COUNTY OF OTERO )SS

THE FOREGOING INSTRUMENT WAS ACKNOWLEDGED BEFORE ME THIS 3rd DAY OF April, 2003

BY DONALD E. CARROLL, MAYOR OF THE CITY OF ALAMOGORDO, NEW MEXICO, KNOWN TO ME TO BE THE PERSON WHO EXECUTED THE FOREGOING INSTRUMENT, AND ACKNOWLEDGED THAT HE EXECUTED THE SAME AS HIS FREE ACT AND DEED.

My Commission Expires: Sept. 19, 2005

### ACCEPTANCE OF THE CITY OF ALAMOGORDO

THIS SUMMARY PLAT OF "AMENDED PLAT OF BLOCKS J, K, L, AND M, MONTE VISTA CEMETERY", ALAMOGORDO, OTERO COUNTY, NEW MEXICO IS ON THIS 22nd DAY OF April, 2003 SUBMITTED AND APPROVED

Attest: Betsy C. Kidwell, Deputy City Clerk

### AFFIDAVIT

STATE OF NEW MEXICO )  
COUNTY OF OTERO )SS

THIS PLAT DOES LIE WITHIN THE CITY OF ALAMOGORDO, NEW MEXICO.

Subscribed and sworn to before me this 22nd DAY OF April, 2003.

My Commission Expires: 02/28/2004

### SURVEYOR'S CERTIFICATE

STATE OF NEW MEXICO )  
COUNTY OF OTERO )SS

I, GEORGE P. LIGHT, A REGISTERED PROFESSIONAL SURVEYOR OF THE STATE OF NEW MEXICO, DO HEREBY CERTIFY THAT THIS PLAT OF "AMENDED PLAT OF BLOCKS J, K, L, & M, MONTE VISTA CEMETERY" WAS PREPARED FROM FIELD NOTES OF AN ACTUAL SURVEY MADE BY ME OR UNDER MY DIRECTION, AND THAT THE SAME IS TRUE AND CORRECT TO THE BEST OF MY KNOWLEDGE AND BELIEF.



George P. Light, George P. Light

### RECORDING

STATE OF NEW MEXICO )  
COUNTY OF OTERO )SS

FILED FOR RECORD IN THE OFFICE OF THE COUNTY CLERK AND EX-OFFICIO RECORDER OF OTERO COUNTY, NEW MEXICO, AT 9:10 O'CLOCK A.M., THIS 23rd DAY OF April, 2003.

Reception Number: 4584 Book 59 Page 53-54

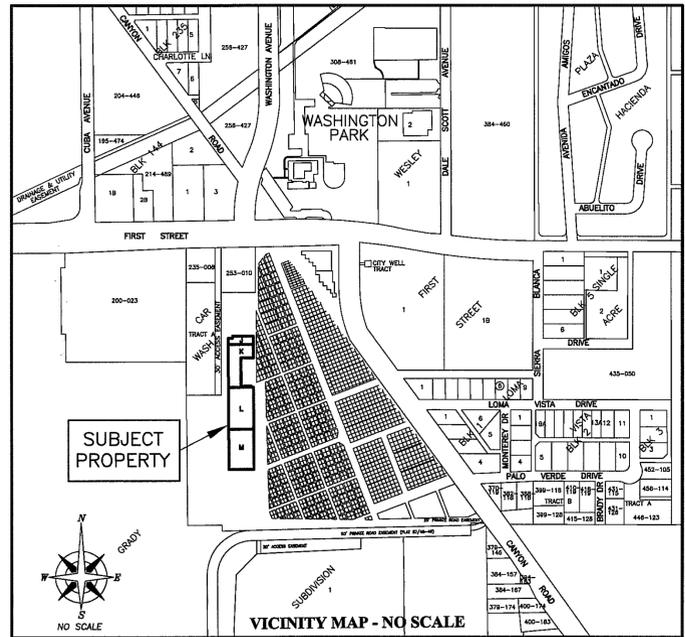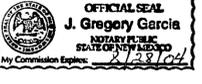

Subdivided by City of Alamogordo  
1376 E. Ninth Street  
Alamogordo, New Mexico 88310