
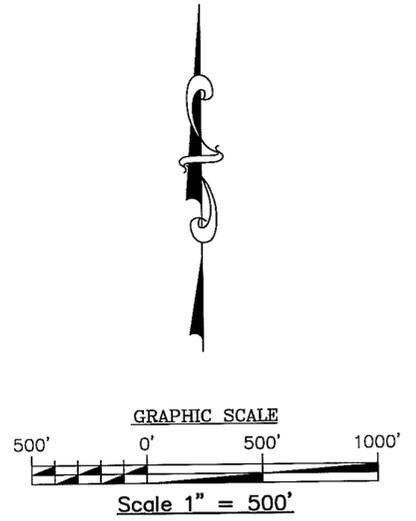


SURVEY AND MONUMENTATION OF THAT PORTION OF SECTION 17, A PORTION OF THE LINCOLN NATIONAL FOREST PROPERTY.
SITUATED IN TOWNSHIP 16 SOUTH, RANGE 12 EAST, OF THE NEW MEXICO PRINCIPAL MERIDIAN.

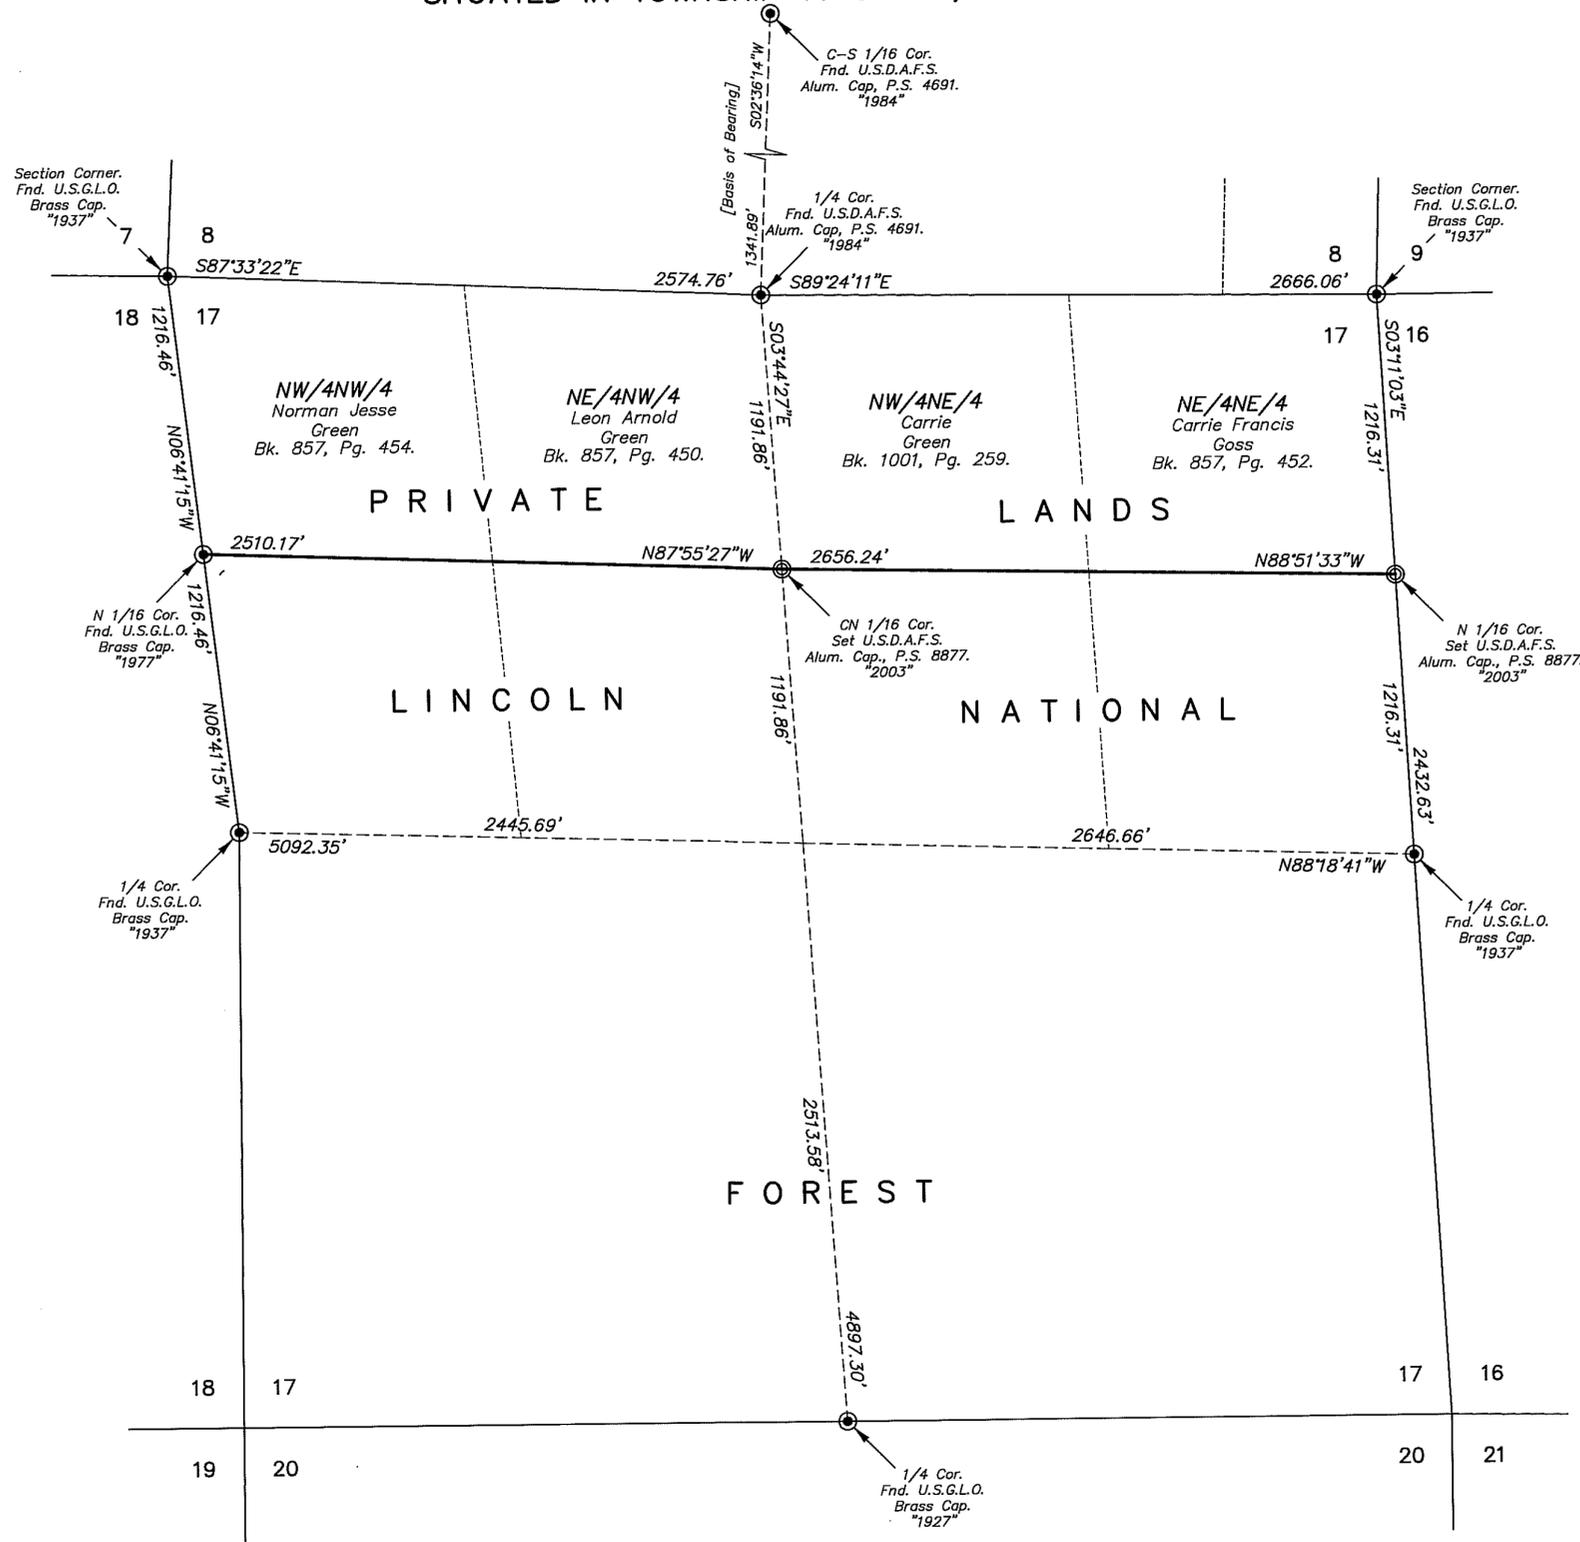

NOTE:
 SET UNITED STATES DEPARTMENT OF AGRICULTURE FOREST SERVICE ALUMINUM CAP BY THIS SURVEY. CAP ATTACHED TO A 2.5 INCH BY 30 INCH ALUMINUM POST.
 U.S.G.L.O. UNITED STATES GENERAL LAND OFFICE.
 U.S.D.A.F.S. UNITED STATES DEPARTMENT OF AGRICULTURE FOREST SERVICE.

CERTIFICATION:
 THIS PLAT REPRESENTS A RECORD OF THE SURVEY, SUBDIVISION AND MONUMENTATION OF SECTION 17, T. 16 S., R. 12 E., N.M.P.M., OTERO COUNTY, NEW MEXICO WHICH CONSTITUTES A PORTION OF THE LINCOLN NATIONAL FOREST.
 THE ORIGINAL SURVEY OF T. 16 S., R. 12 E., WAS EXECUTED BY SHERRARD COLEMAN, U.S. DEPUTY SURVEYOR IN 1891. A DEPENDENT RESURVEY OF THE TOWNSHIP WAS MADE BY CLARK GUMM, SURVEYOR, DONALD E. HARDING AND GLEN ZOPHY TRANSITMAN IN 1937 AND IS A RECORD OF THE BLM IN SANTA FE, NEW MEXICO. THE EVIDENCE OF THE OFFICIAL CORNER MONUMENTS FOUND IS DESCRIBED IN THE FIELD NOTES AND MADE PART OF THE RECORD.

THE BEARINGS ON THIS PLAT ARE BASED ON A SURVEY PLAT ENTITLED "RETRACEMENT SURVEY, SUBDIVISION AND MONUMENTATION" SURVEYED BY QUINTON E. DANIEL, P.S. # 1359, RECORDED AUGUST 30, 1984, IN PLAT BOOK 31, PAGES 43-44. THE EAST LINE OF THE S/2SW/4 OF SECTION 8 SHOWN AS [S02°36'14"W].
 THIS SURVEY, SUBDIVISION, MONUMENTATION AND RECORD THEREOF WAS MADE AS A RESULT OF THE SUPERVISOR OF LINCOLN NATIONAL FOREST, AND IS FOR THE PURPOSE OF IDENTIFYING AND PERPETUATING THE EVIDENCE OF THE ORIGINAL SURVEY, AND IS INTENDED FOR HIS EXCLUSIVE USE.

I CERTIFY THAT THIS SURVEY, SUBDIVISION, MONUMENTATION AND RECORD THEREOF WAS MADE BY ME OR MY ASSISTANTS UNDER MY DIRECTION IN JULY 2003, THAT IT MEETS THE MINIMUM REQUIREMENTS OF THE STANDARDS FOR LAND SURVEYING IN NEW MEXICO, AS ADOPTED BY THE NEW MEXICO STATE BOARD OF REGISTRATION FOR PROFESSIONAL ENGINEERS AND LAND SURVEYORS AND THAT THE INFORMATION SHOWN HEREON IS TRUE AND CORRECT TO THE BEST OF MY KNOWLEDGE.

Ector G. Alvarado Aug. 9, 2003
 ECTOR G. ALVARADO, P.S. NO. 8877 DATE



FILED FOR RECORD IN THE OFFICE OF THE COUNTY CLERK OF OTERO COUNTY, NEW MEXICO, ON THE 11th DAY OF August, 2003, IN BOOK 59, PAGE 85.
 ATTEST: *Christina Neri* DEPUTY COUNTY CLERK

RECEIPT NUMBER: _____ FEE: _____ TIME: 10:55 A.M.

JOB NO. F1-657		DATE: 07-31-03	Indexing Information for County Clerk					
DRAWN BY: E.G.A.		SCALE 1" = 500'	CHECKED BY: J.A.R.	Owner(s)	Section(s)	Township(s)	Range(s)	Subdivision
PLAT NO. 518				LINCOLN NATIONAL FOREST	17	16 S.	12 E.	N/A

EAGLE LAND SURVEYING
 P.O. BOX 2342 RUIDOSO, NEW MEXICO 88355 PH. (505)257-2275