
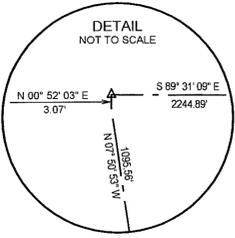
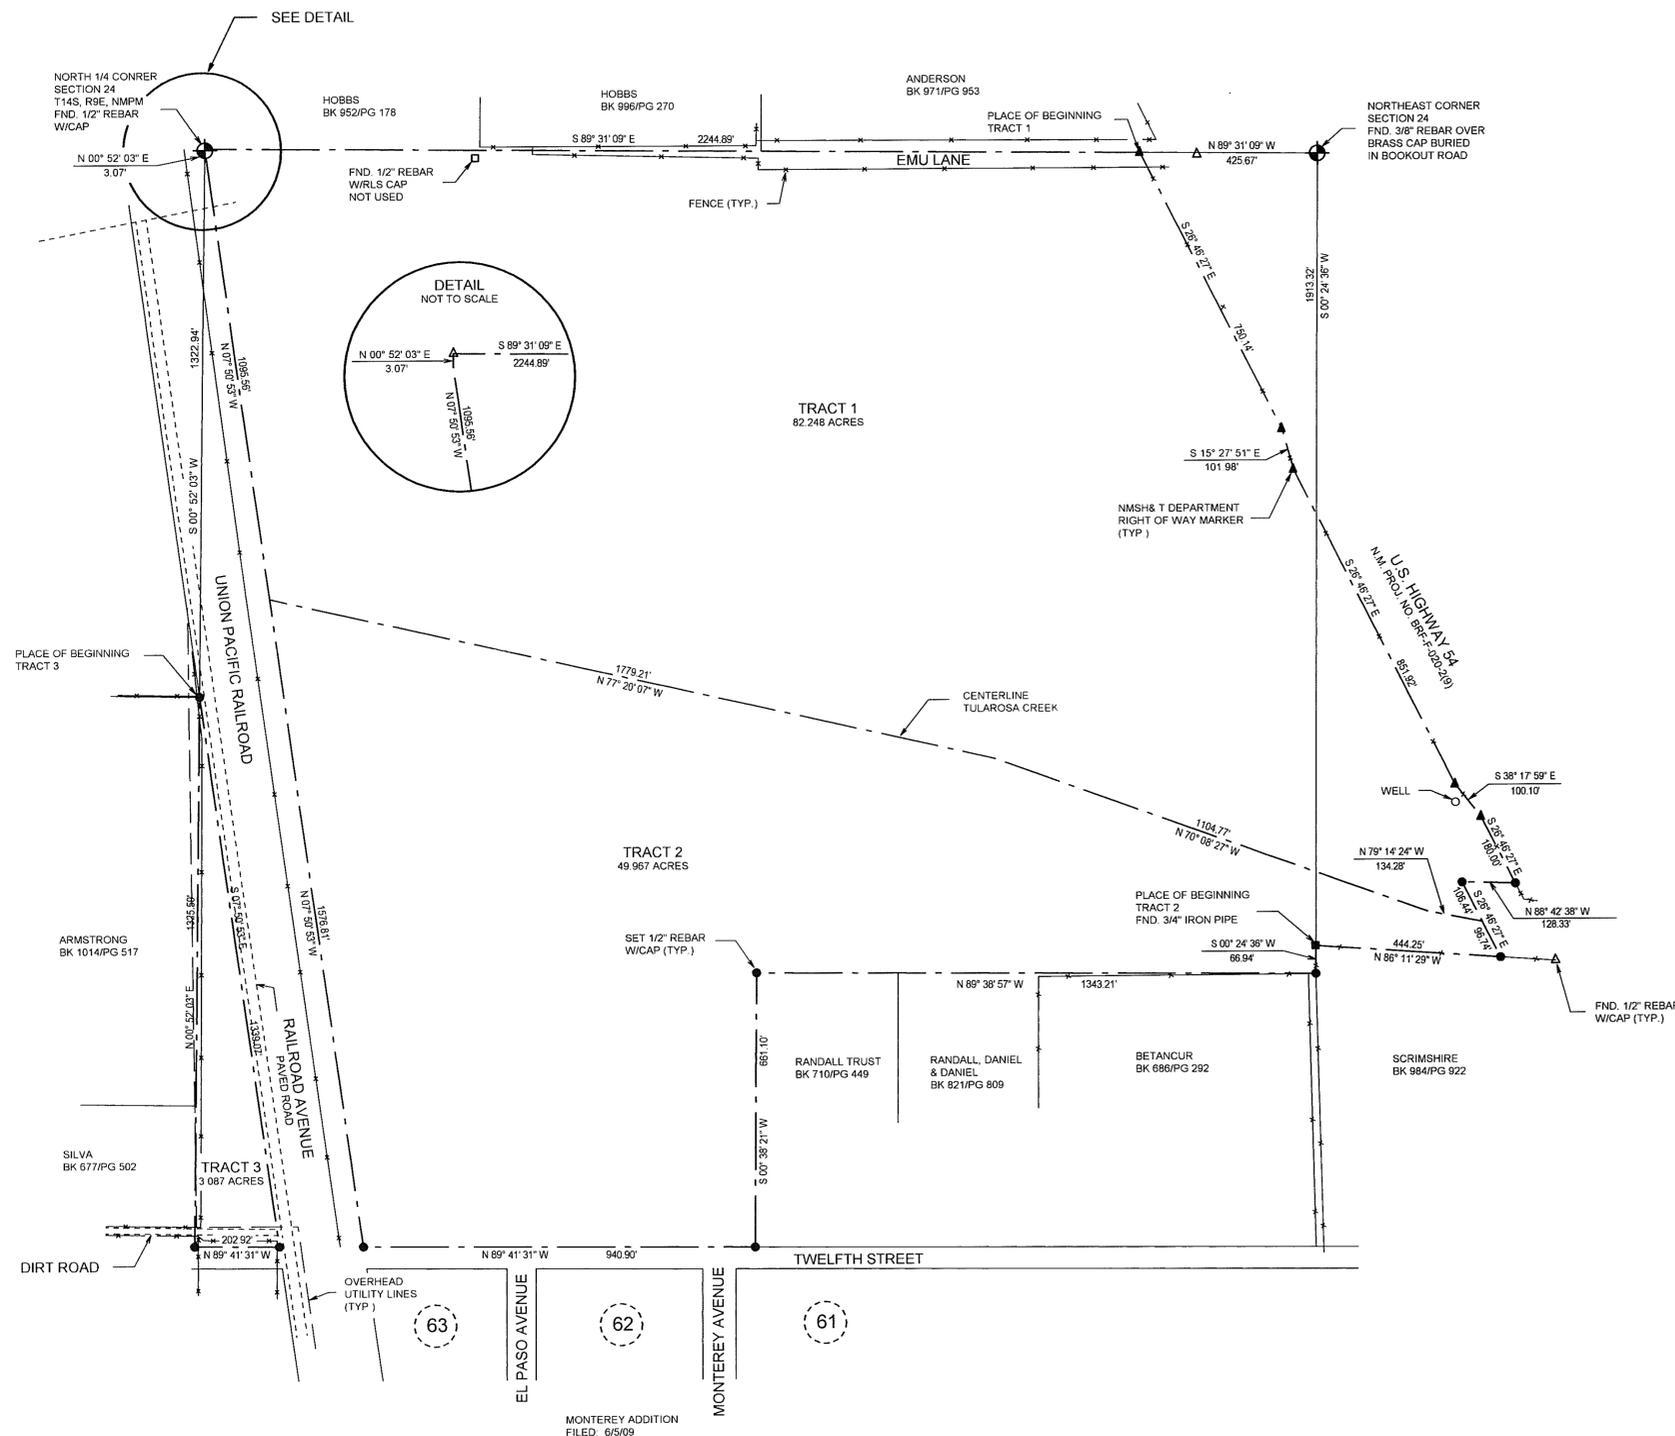


**CLAIM OF EXEMPTION
5 YEAR HOLD**
A SURVEY PLAT OF THREE TRACTS OF LAND IN SECTION 24, T14S, R9E, NMPM
AND SECTION 19, T14S, R10E, NMPM, OTERO COUNTY, NEW MEXICO

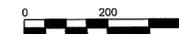

DESCRIPTION - TRACT ONE

A TRACT OF LAND IN THE NE1/4 OF SECTION 24, T14S, R9E, AND IN THE NW1/4 OF SECTION 19, T14S, R10E, NMPM, DESCRIBED BY METES AND BOUNDS AS FOLLOWS:

STARTING AT THE NORTHEAST CORNER OF SAID SECTION 24 AND GOING N89°31'09"W ALONG THE NORTH LINE OF SAID SECTION 24 A DISTANCE OF 425.67 FEET TO THE WEST RIGHT-OF-WAY LINE OF U.S. HIGHWAY 54, NEW MEXICO PROJECT NO. BR-F-020-2(9) AND THE PLACE OF BEGINNING OF THE TRACT OF LAND HEREIN DESCRIBED; THENCE S28°46'27"E ALONG SAID RIGHT-OF-WAY LINE A DISTANCE OF 170.14 FEET; THENCE S19°27'51"E ALONG SAID RIGHT-OF-WAY LINE A DISTANCE OF 101.98 FEET; THENCE S28°46'27"E ALONG SAID RIGHT-OF-WAY LINE A DISTANCE OF 851.92 FEET; THENCE S38°17'59"E ALONG SAID RIGHT-OF-WAY LINE A DISTANCE OF 100.10 FEET; THENCE S28°46'27"E ALONG SAID RIGHT-OF-WAY LINE A DISTANCE OF 180.00 FEET; THENCE N88°42'38"W ALONG SAID RIGHT-OF-WAY LINE A DISTANCE OF 128.33 FEET; THENCE S28°46'27"E ALONG SAID RIGHT-OF-WAY LINE A DISTANCE OF 106.44 FEET TO THE CENTER LINE OF TULAROSA CREEK; THENCE N79°14'24"W ALONG SAID CENTERLINE A DISTANCE OF 134.28 FEET; THENCE N70°08'27"W ALONG SAID CENTERLINE A DISTANCE OF 1104.77 FEET; THENCE N77°20'07"W ALONG SAID CENTERLINE A DISTANCE OF 1779.21 FEET TO THE EAST RIGHT-OF-WAY LINE OF THE UNION PACIFIC RAILROAD RIGHT-OF-WAY; THENCE N07°50'53"W ALONG SAID RIGHT-OF-WAY LINE A DISTANCE OF 1095.56 FEET; THENCE N00°52'03"E A DISTANCE OF 3.07 FEET; THENCE S89°31'09"E A DISTANCE OF 2244.89 FEET TO THE SAID PLACE OF BEGINNING, AND CONTAINING 82.248 ACRES, MORE OR LESS.

DESCRIPTION - TRACT TWO

A TRACT OF LAND IN THE NE1/4 OF SECTION 24, T14S, R9E, AND IN THE NW1/4 OF SECTION 19, T14S, R10E, NMPM, DESCRIBED BY METES AND BOUNDS AS FOLLOWS:

STARTING AT THE NORTHEAST CORNER OF SAID SECTION 24 AND GOING S00°24'36"W ALONG THE EAST LINE OF SAID SECTION 24 A DISTANCE OF 1913.32 FEET TO THE PLACE OF BEGINNING OF THE TRACT OF LAND HEREIN DESCRIBED; THENCE CONTINUING S00°24'36"W A DISTANCE OF 86.94 FEET; THENCE N89°38'57"W A DISTANCE OF 1343.21 FEET; THENCE S00°38'21"W A DISTANCE OF 661.10 FEET; THENCE N89°41'31"W A DISTANCE OF 940.90 FEET TO THE EAST RIGHT-OF-WAY LINE OF THE UNION PACIFIC RAILROAD RIGHT-OF-WAY; THENCE N07°50'53"W ALONG SAID RIGHT-OF-WAY LINE A DISTANCE OF 1578.61 FEET TO THE CENTERLINE OF TULAROSA CREEK; THENCE S77°20'07"E ALONG SAID CENTERLINE A DISTANCE OF 1779.21 FEET; THENCE S70°08'27"E ALONG SAID CENTERLINE A DISTANCE OF 1104.77 FEET; THENCE S79°14'24"E ALONG SAID CENTERLINE A DISTANCE OF 134.28 FEET TO THE WEST RIGHT-OF-WAY LINE OF U.S. HIGHWAY 54, NEW MEXICO PROJECT NO. BR-F-020-2(9); THENCE S28°46'27"E ALONG SAID RIGHT-OF-WAY LINE A DISTANCE OF 96.74 FEET; THENCE N88°11'29"W A DISTANCE OF 444.25 FEET TO THE SAID PLACE OF BEGINNING, AND CONTAINING 49.967 ACRES, MORE OR LESS.


DESCRIPTION - TRACT THREE

A TRACT OF LAND IN THE NE1/4 OF SECTION 24, T14S, R9E, NMPM, DESCRIBED BY METES AND BOUNDS AS FOLLOWS:

STARTING AT THE NORTH ONE-QUARTER CORNER OF SAID SECTION 24 AND GOING S00°52'03"W ALONG THE NORTH/SOUTH CENTERLINE OF SAID SECTION 24 A DISTANCE OF 1322.94 FEET TO THE WEST RIGHT-OF-WAY LINE OF THE UNION PACIFIC RAILROAD RIGHT-OF-WAY AND THE PLACE OF BEGINNING OF THE TRACT OF LAND HEREIN DESCRIBED; THENCE S07°50'53"E ALONG SAID RIGHT-OF-WAY LINE A DISTANCE OF 1338.07 FEET; THENCE N89°41'31"W A DISTANCE OF 202.92 FEET; THENCE N00°52'03"E A DISTANCE OF 1325.59 FEET TO THE SAID PLACE OF BEGINNING, AND CONTAINING 3.087 ACRES, MORE OR LESS.

CERTIFICATE

I, KLAD ZIMMERLE, A NEW MEXICO LICENSED PROFESSIONAL SURVEYOR, CERTIFY THAT I CONDUCTED AND AM RESPONSIBLE FOR THIS SURVEY, THAT THIS SURVEY IS TRUE AND CORRECT TO THE BEST OF MY KNOWLEDGE AND BELIEF, AND THAT THIS SURVEY AND PLAT MEETS THE MINIMUM STANDARDS FOR SURVEYING IN NEW MEXICO.

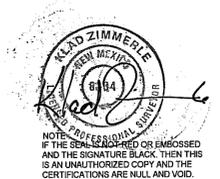

STATES OF NEW MEXICO
OTERO COUNTY

FILED FOR RECORD BY MYSELF
This 28th day of August 2003
At 3:30 o'clock PM in the presence of
in Book No. 57 Page 2
The County Clerk of Otero County, New Mexico
County Clerk, Otero County, New Mexico
By Robert Silva Deputy
10776

NOTE: THESE TRACT MAY NOT BE RESUBDIVIDED, FOR FIVE (5) YEARS, UNLESS THE APPROPRIATE SUBDIVISION PROCEDURE IS FOLLOWED.

NOTE: BOOK AND PAGE NUMBERS REFERRED TO ARE OF THE RECORDS OF OTERO COUNTY, NEW MEXICO, OBTAINED FROM THE FILES OF THE OTERO COUNTY ASSESSOR'S OFFICE.

ALAMOTERO LAND SURVEYS, P.C. PROFESSIONAL LAND SURVEYORS
1908 CUBA AVENUE, SUITE 5
ALAMOGORDO, NEW MEXICO
PHONE 505-437-7074 FAX 505-437-7075
COPYRIGHT © 2003 ALAMOTERO LAND SURVEYS, P.C.

DATE: 08/15/03 SCALE: 1" = 200'
DRAWN BY: LTR JOB NO.: 03823
CHECKED BY: KZ SHEET 2 OF 2

SECTION 24, T14S, R9E, NMPM & SECTION 19, T14S, R10E, NMPM

SEC. 24 T14 R9
BK 59 PG 94 - 95