


BK 60 PG 77
[SEC 22 T16S R10E]
MARBLE CANON ESTATES LOTS 6 & 7

CLAIM OF EXEMPTION
BASED ON COURT ORDER, NO. CV-2001-550
A SURVEY PLAT OF LOTS 6 AND 7, MARBLE CANYON ESTATES
AND TWO TRACTS OF LAND IN THE SW 1/4 OF
SECTION 22, T16S, R10E, NMPM
OTERO COUNTY, NEW MEXICO

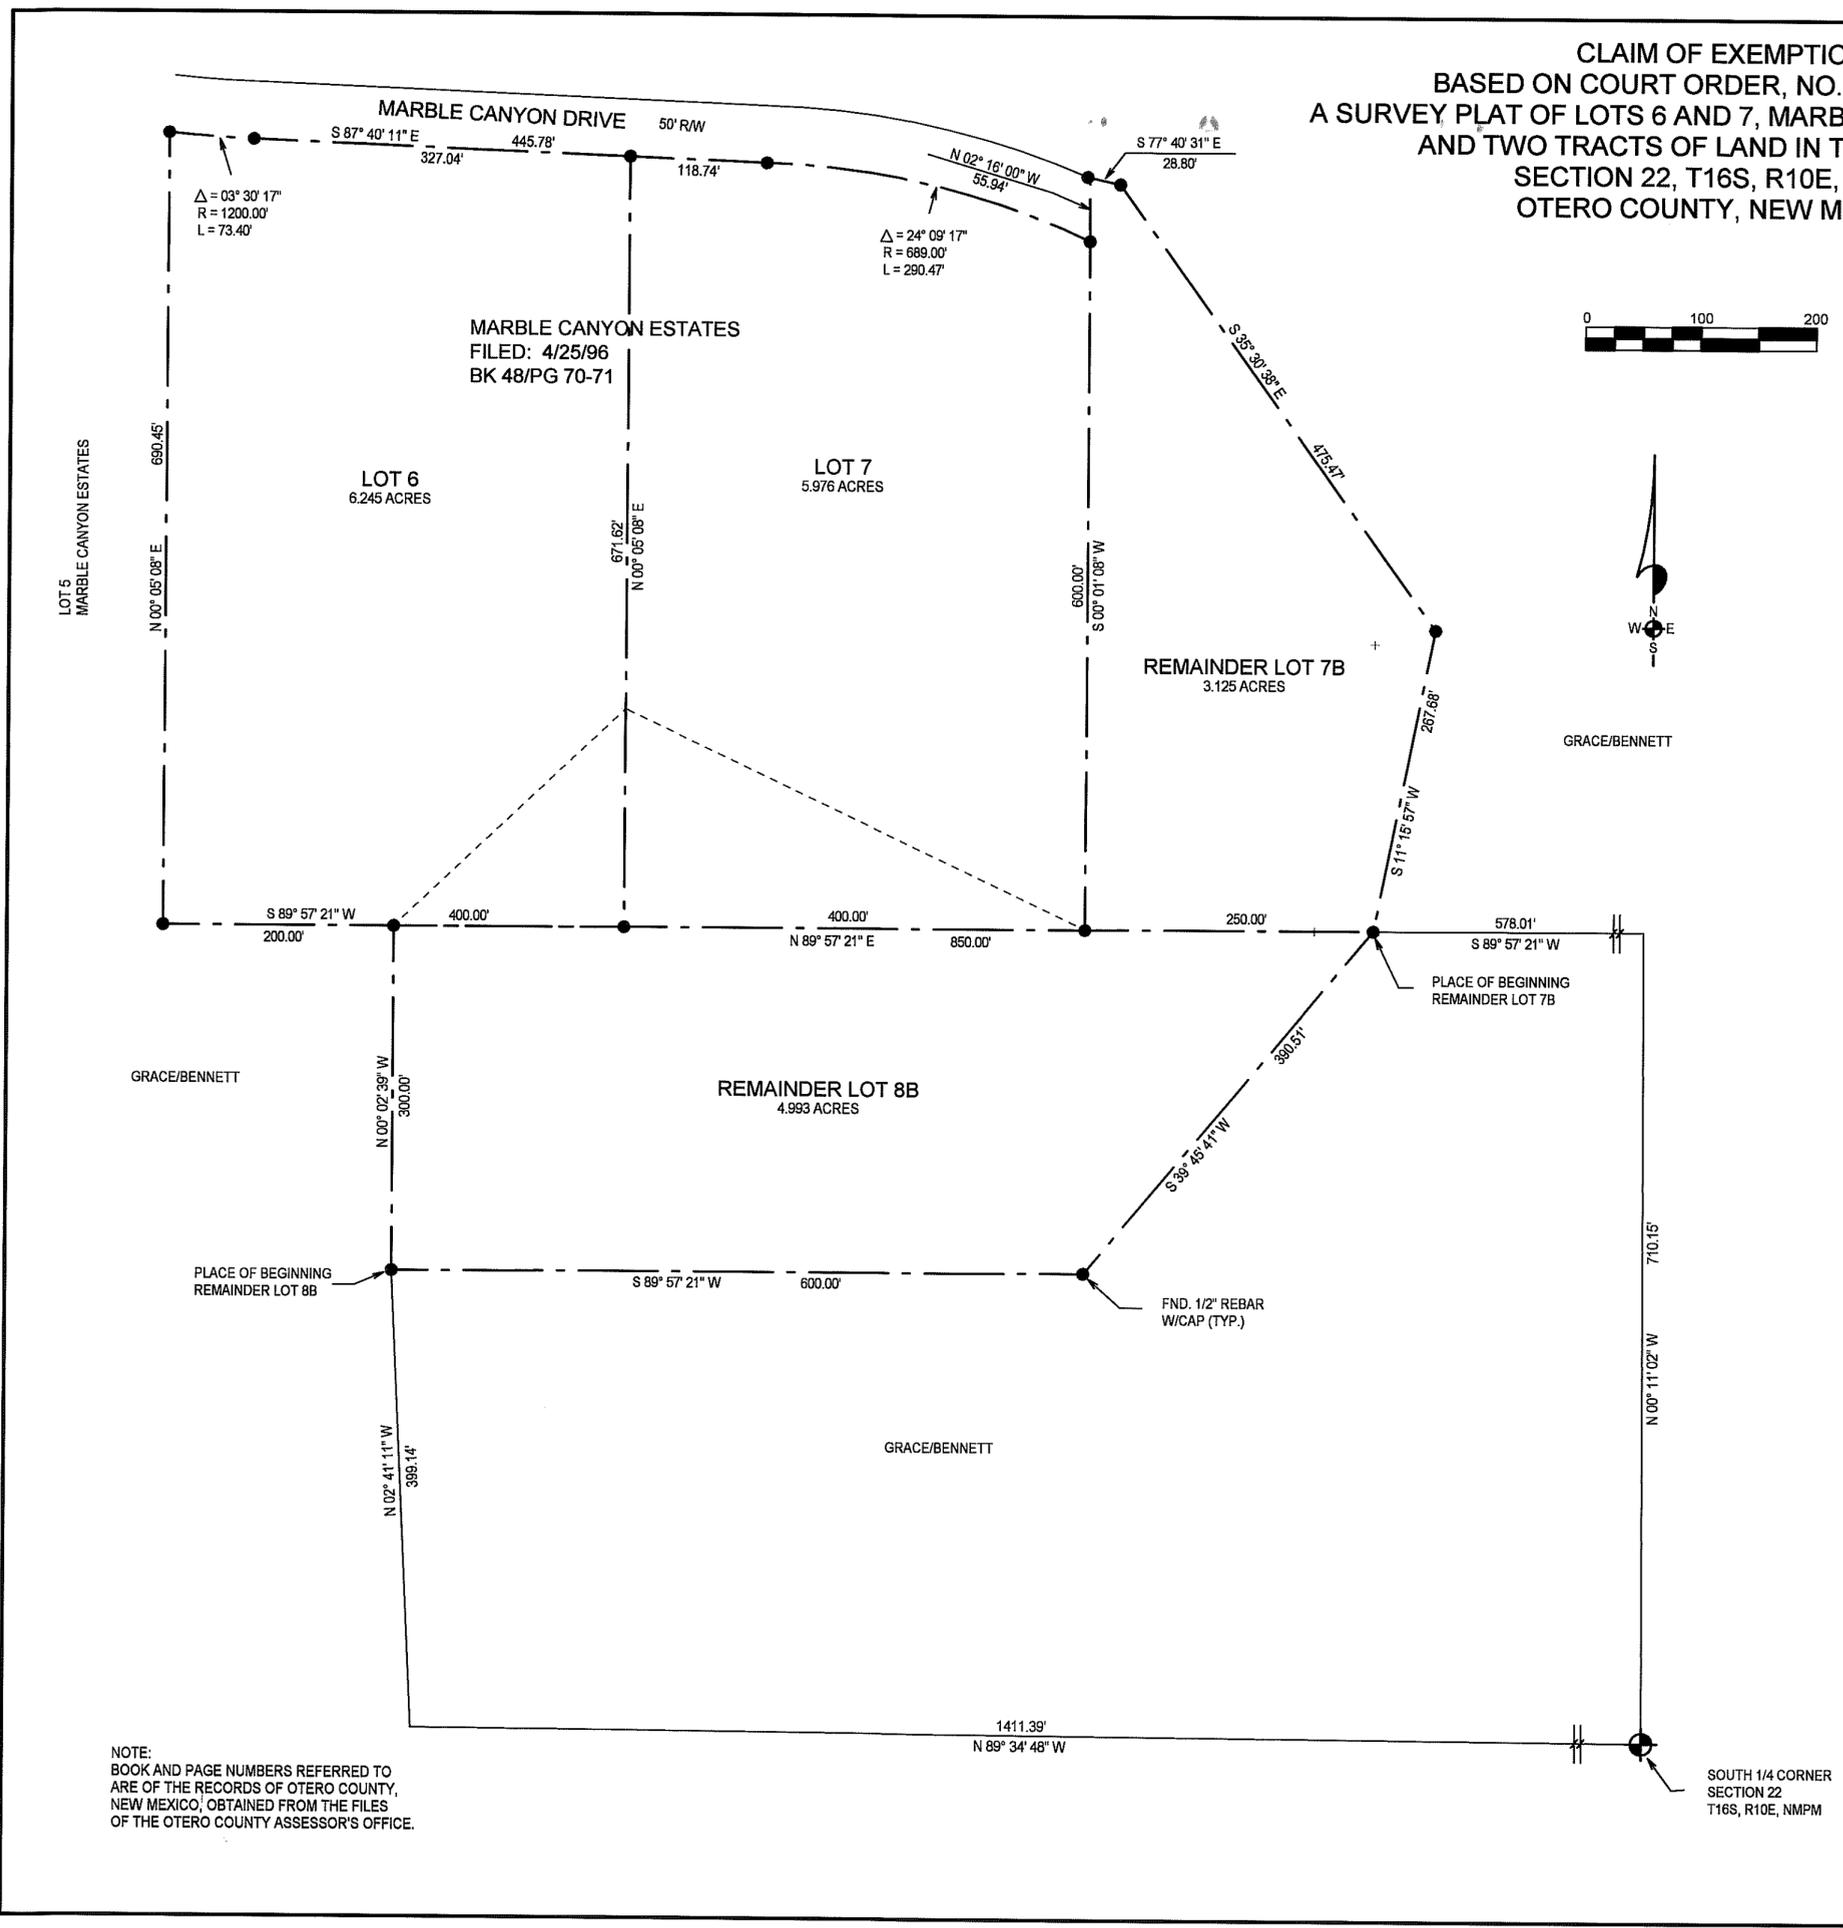

DESCRIPTION - REMAINDER LOT 8B

A TRACT OF LAND IN THE SW 1/4 OF SECTION 22, T16S, R10E, NMPM, DESCRIBED BY METES AND BOUNDS AS FOLLOWS:

STARTING AT THE SOUTH ONE QUARTER CORNER OF SAID SECTION 22 AND GOING N89°34'48"W ALONG THE SOUTH LINE OF SAID SECTION 22 A DISTANCE OF 1411.39 FEET; THENCE N02°41'11"W A DISTANCE OF 399.14 FEET TO THE PLACE OF BEGINNING OF THE TRACT OF LAND HEREIN DESCRIBED; THENCE N00°02'39"W A DISTANCE OF 300.00 FEET; THENCE N89°57'21"E A DISTANCE OF 600.00 FEET; THENCE S39°45'41"W A DISTANCE OF 390.51 FEET; THENCE S89°57'21"W A DISTANCE OF 600.00 FEET TO THE SAID PLACE OF BEGINNING, AND CONTAINING 4.993 ACRES, MORE OR LESS.

DESCRIPTION - REMAINDER LOT 7B

A TRACT OF LAND IN THE SW 1/4 OF SECTION 22, T16S, R10E, NMPM, DESCRIBED BY METES AND BOUNDS AS FOLLOWS:

STARTING AT THE SOUTH ONE QUARTER CORNER OF SAID SECTION 22 AND GOING N00°11'02"W ALONG THE NORTH/SOUTH CENTERLINE OF SAID SECTION 22 A DISTANCE OF 710.15 FEET; THENCE S89°57'21"W A DISTANCE OF 578.01 FEET TO THE PLACE OF BEGINNING OF THE TRACT OF LAND HEREIN DESCRIBED; THENCE CONTINUING S89°57'21"W A DISTANCE OF 250.00 FEET; THENCE N00°01'08"E A DISTANCE OF 600.00 FEET; THENCE N02°16'00"W A DISTANCE OF 55.94 FEET; THENCE S77°40'31"E A DISTANCE OF 28.80 FEET; THENCE S35°30'38"E A DISTANCE OF 475.47 FEET; THENCE S11°15'57"W A DISTANCE OF 267.68 FEET TO THE SAID PLACE OF BEGINNING, AND CONTAINING 3.125 ACRES, MORE OR LESS.

SUBJECT TO ANY RIGHTS-OF-WAY OR OTHER EASEMENTS AS GRANTED OR RESERVED BY INSTRUMENTS OF RECORD OR AS NOW EXISTING ON SAID TRACT.

CERTIFICATE

I, KLAD ZIMMERLE, A NEW MEXICO LICENSED PROFESSIONAL SURVEYOR, CERTIFY THAT I CONDUCTED AND AM RESPONSIBLE FOR THIS SURVEY, THAT THIS SURVEY IS TRUE AND CORRECT TO THE BEST OF MY KNOWLEDGE AND BELIEF, AND THAT THIS SURVEY AND PLAT MEETS THE MINIMUM STANDARD FOR SURVEYING IN NEW MEXICO.



NOTE: IF THE SEAL IS NOT RED OR EMBOSSED AND THE SIGNATURE BLACK, THEN THIS IS AN UNAUTHORIZED COPY AND THE CERTIFICATIONS ARE NULL AND VOID.

INDEXING INFORMATION FOR COUNTY CLERK

OWNER(S): THE GRAVES FAMILY TRUST, DATED 8/22/96
 SECTION(S): 22 TOWNSHIP(S): 16 S RANGE(S): 10 E
 SUBDIVISION: MARBLE CANYON ESTATES
 FILING AND RECORDING

FILED FOR RECORD IN THE OTERO COUNTY CLERK'S OFFICE ON THE 15th DAY OF March, 2004, AT 2:15 P.M. BOOK 602 PAGE 77

RECEIPT # 04-2950
 COUNTY CLERK: *Mano Quintan* DEPUTY: *Christina*

ALAMOTERO LAND SURVEYS, P.C. PROFESSIONAL LAND SURVEYORS
 1101 NORTH FLORIDA AVENUE
 ALAMOGORDO, NEW MEXICO
 PHONE 505-437-7074 FAX 505-437-7075
 COPYRIGHT © 2004 ALAMOTERO LAND SURVEYS, P.C.

DATE: 01/30/04 SCALE: 1" = 100'
 DRAWN BY: LTR JOB NO.: 04100
 CHECKED BY: KZ SHEET 2 OF 2

NOTE: BOOK AND PAGE NUMBERS REFERRED TO ARE OF THE RECORDS OF OTERO COUNTY, NEW MEXICO, OBTAINED FROM THE FILES OF THE OTERO COUNTY ASSESSOR'S OFFICE.

SOUTH 1/4 CORNER SECTION 22 T16S, R10E, NMPM

LTR/PLAT-0404100(C)