
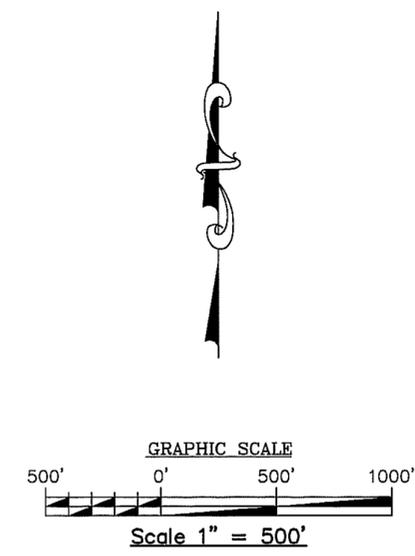


SURVEY AND MONUMENTATION OF THAT PORTION OF SECTION 13, A PORTION OF THE LINCOLN NATIONAL FOREST PROPERTY.
SITUATED IN TOWNSHIP 16 SOUTH, RANGE 13 EAST, OF THE NEW MEXICO PRINCIPAL MERIDIAN.

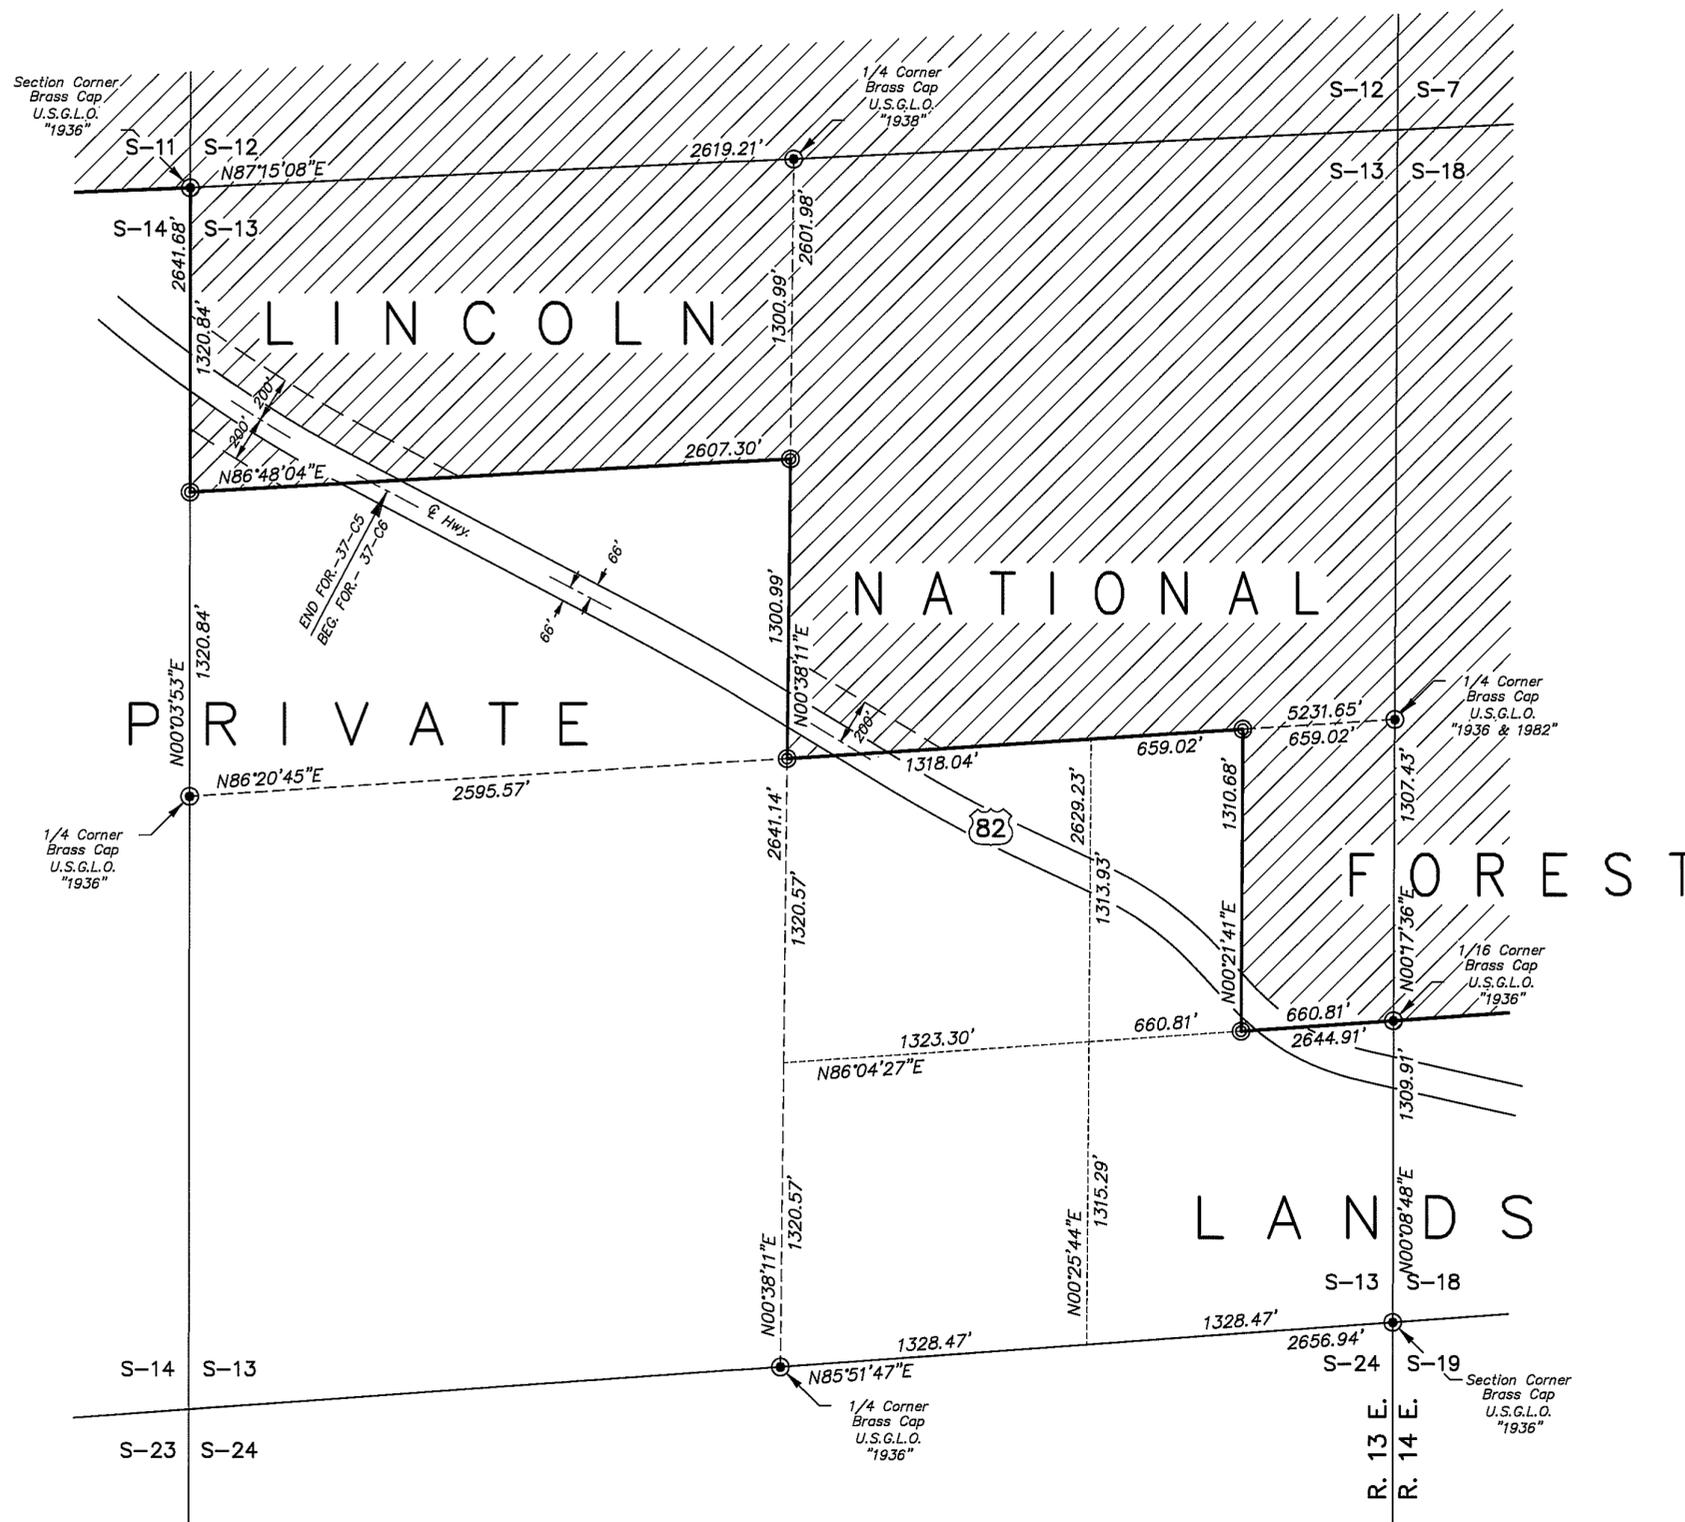

- LEGEND:**
- ⊙ SET UNITED STATES DEPARTMENT OF AGRICULTURE FOREST SERVICE ALUMINUM CAP BY THIS SURVEY. CAP ATTACHED TO A 2.5 INCH BY 30 INCH ALUMINUM POST. MARKED P.S. # 8877, "2004".
 - FOUND BRASS CAP, UNITED STATES GENERAL LAND OFFICE.


CERTIFICATION:
THIS PLAT REPRESENTS A RECORD OF THE SURVEY, SUBDIVISION AND MONUMENTATION OF SECTION 13, T. 16 S., R. 13 E., N.M.P.M., LINCOLN COUNTY, NEW MEXICO WHICH CONSTITUTES A PORTION OF THE LINCOLN NATIONAL FOREST.

THE BEARINGS ON THIS PLAT ARE BASED ON DATA DERIVED FROM GLOBAL POSITIONING SYSTEMS (GPS) EQUIPMENT.

THIS SURVEY, SUBDIVISION, MONUMENTATION AND RECORD THEREOF WAS MADE AS A RESULT OF THE SUPERVISOR OF LINCOLN NATIONAL FOREST, AND IS FOR THE PURPOSE OF IDENTIFYING AND PERPETUATING THE EVIDENCE OF THE ORIGINAL SURVEY, AND IS INTENDED FOR HIS EXCLUSIVE USE.

I CERTIFY THAT THIS SURVEY, SUBDIVISION, MONUMENTATION AND RECORD THEREOF WAS MADE BY ME OR MY ASSISTANTS UNDER MY DIRECTION IN APRIL AND MAY, 2004, THAT IT MEETS THE MINIMUM REQUIREMENTS OF THE STANDARDS FOR LAND SURVEYING IN NEW MEXICO, AS ADOPTED BY THE NEW MEXICO STATE BOARD OF REGISTRATION FOR PROFESSIONAL ENGINEERS AND LAND SURVEYORS AND THAT THE INFORMATION SHOWN HEREON IS TRUE AND CORRECT TO THE BEST OF MY KNOWLEDGE.

Ector G. Alvarado May 13, 2004
ECTOR G. ALVARADO, P.S. NO. 8877 DATE

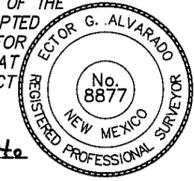

FILED FOR RECORD IN THE OFFICE OF THE COUNTY CLERK OF OTERO COUNTY, NEW MEXICO, ON THE 24 DAY OF May, 2004, IN BOOK 60, PAGE 106.
ATTEST: *Kim Chag* DEPUTY COUNTY CLERK

RECEIPT NUMBER: _____ FEE: 9.00 TIME: 9:30am
Book 60 Page 106 04-05945

JOB NO. G1-610	DATE: 04/30/04	DRAWN BY: E.G.A.	Indexing Information for County Clerk				EAGLE LAND SURVEYING
PLAT NO. 560	SCALE 1" = 500'	CHECKED BY: J.A.R.	Owner(s) LINCOLN NATIONAL FOREST	Section(s) 13	Township(s) 16 S.	Range(s) 13 E.	
			P.O. BOX 2342 RUIDOSO, NEW MEXICO 88355 PH. (505)257-2275				