

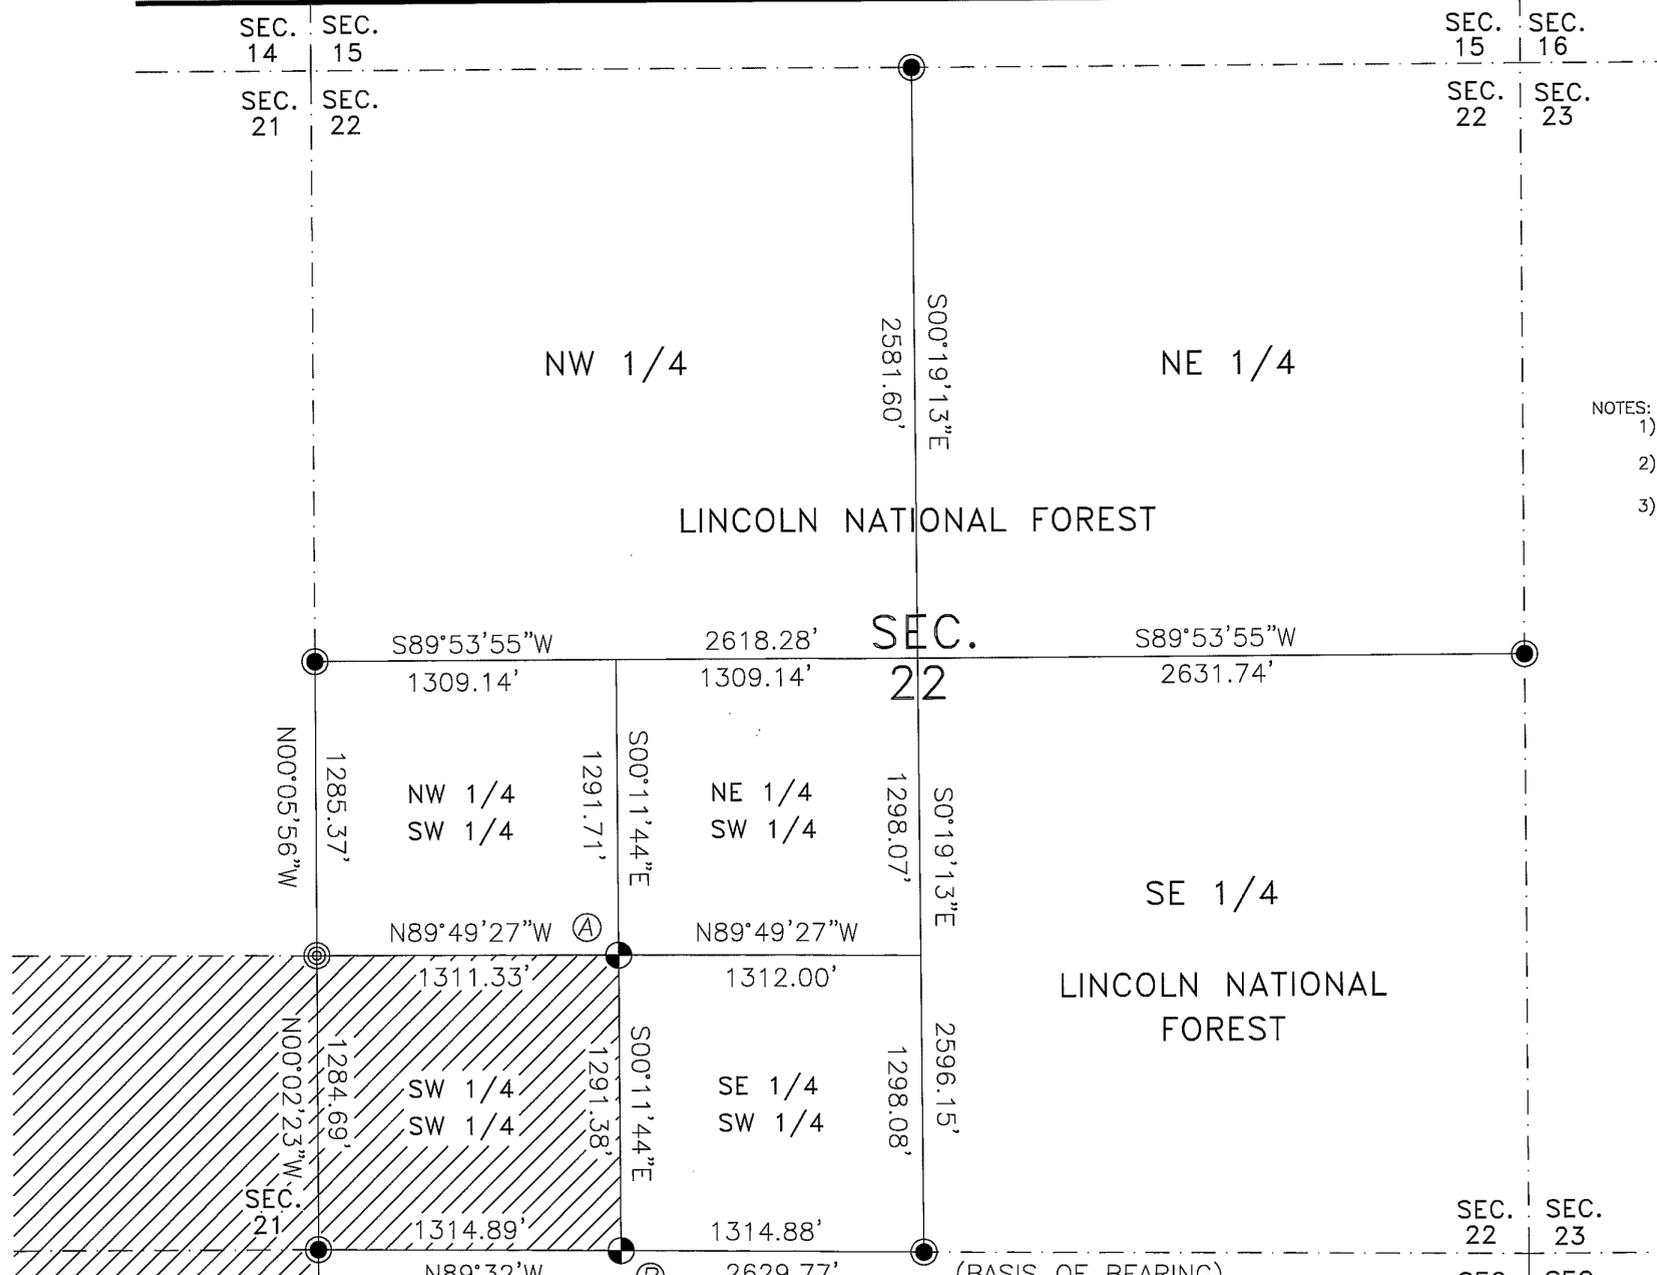


A RETRACEMENT SURVEY OF  
THE SW 1/4 SW 1/4  
OF SECTION 22,  
T.15S., R.13E., N.M.P.M.,  
OTERO COUNTY, NEW MEXICO.

MESCALERO APACHE INDIAN RESERVATION

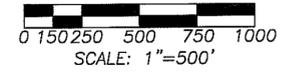

- NOTES:
- 1) SURVEY IS BASED ON CORNERS FOUND IN PLACE.
  - 2) BEARINGS SHOWN ARE FROM FIELD MEASUREMENTS.
  - 3) BASIS OF BEARINGS TAKEN FROM SOUTH LINE OF SECTION 22, T.15S., R.13E., N.M.P.M., DEPENDENT RESURVEY AND SURVEY PLAT U.S. DEPT. OF THE INTERIOR, B.L.M. DENVER, COLORADO, JUNE 19, 1980.

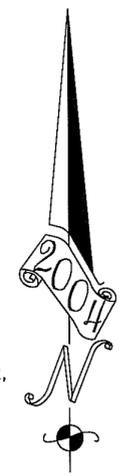

CERTIFICATION:  
THIS PLAT REPRESENTS A RECORD OF THE SURVEY, SUBDIVISION AND MONUMENTATION OF THE SW 1/4 SW 1/4, IN SECTION 22 T.15S., R.13E., N.M.P.M., OTERO COUNTY, NEW MEXICO WHICH CONSTITUTES A PORTION OF THE LINCOLN NATIONAL FOREST.


THIS SURVEY, PLAT AND RECORD THEREOF WAS CONTRACTED BY THE SUPERVISOR OF LINCOLN NATIONAL FOREST, AND IS FOR THE PURPOSE OF IDENTIFYING AND PERPETUATING THE EVIDENCE OF THE ORIGINAL SURVEY IN 1938, AND IS INTENDED FOR THE UNITED STATES FOREST SERVICES EXCLUSIVE USE.

I WYATT A. SPARKS, HAVE CONDUCTED AND AM RESPONSIBLE FOR THIS SURVEY, AND THAT THIS SURVEY AND PLAT MEET THE MINIMUM STANDARDS FOR SURVEYING IN NEW MEXICO.

*Wyatt A. Sparks* 7/27/04  
WYATT A. SPARKS DATE  
R.P.L.S.-N.M. #8487



MONUMENTS SET:

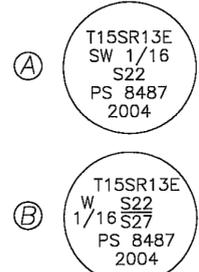

MONUMENT INDEX:

- - FOUND U.S.G.L.O. BRASS CAP 1938.
- ⊕ - SET 2-1/2" ALUMINUM CAP U.S.F.S. L.S.8487 ALUMINUM CAP.
- ⊙ - FOUND U.S.F.S. 2-1/2" ALUMINUM CAP L.S.4691 SET IN 1981.
- ▨ - PRIVATE LAND

INDEXING INFORMATION FOR COUNTY CLERK	
LINCOLN NATIONAL FOREST	SW 1/4 SW 1/4
OWNER OF PROPERTY	SUBDIVISION
SECTION 22, T.15S., R.13E., N.M.P.M.	

RECEPTION NO. 08818

STATE OF NEW MEXICO ) ) SS  
COUNTY OF OTERO ) )

*Mary D. Quintana*, COUNTY CLERK DO HEREBY CERTIFIED THAT THIS INSTRUMENT WAS FILED FOR RECORD ON THE 27 DAY OF July, 2004 AT 1:30 O'CLOCK P.M., AND DULY RECORDED IN PLAT BOOK 61, PAGE 44 OF THE RECORDS OF OTERO COUNTY.

*Mary D. Quintana* COUNTY CLERK  
*Chris Jencki* DEPUTY

**RUIDOSO LAND SURVEYING INC.**  
2907 1/2 SUDDERTH DRIVE,  
RUIDOSO, N.M. 88345 PH. 257-2818  
SCALE 1"=500' JOB # 4147  
DATE 7/16/04 PLAT B-935  
DRAFTER K.A.S. SHEET 1 OF 1