
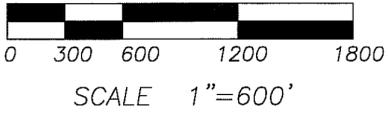


A RETRACEMENT SURVEY, SUBDIVISION
AND MONUMENTATION
OF THE S 1/2 NE 1/4
OF SECTION 3, T.16S., R.13E.,
N.M.P.M.

OTERO COUNTY, NEW MEXICO

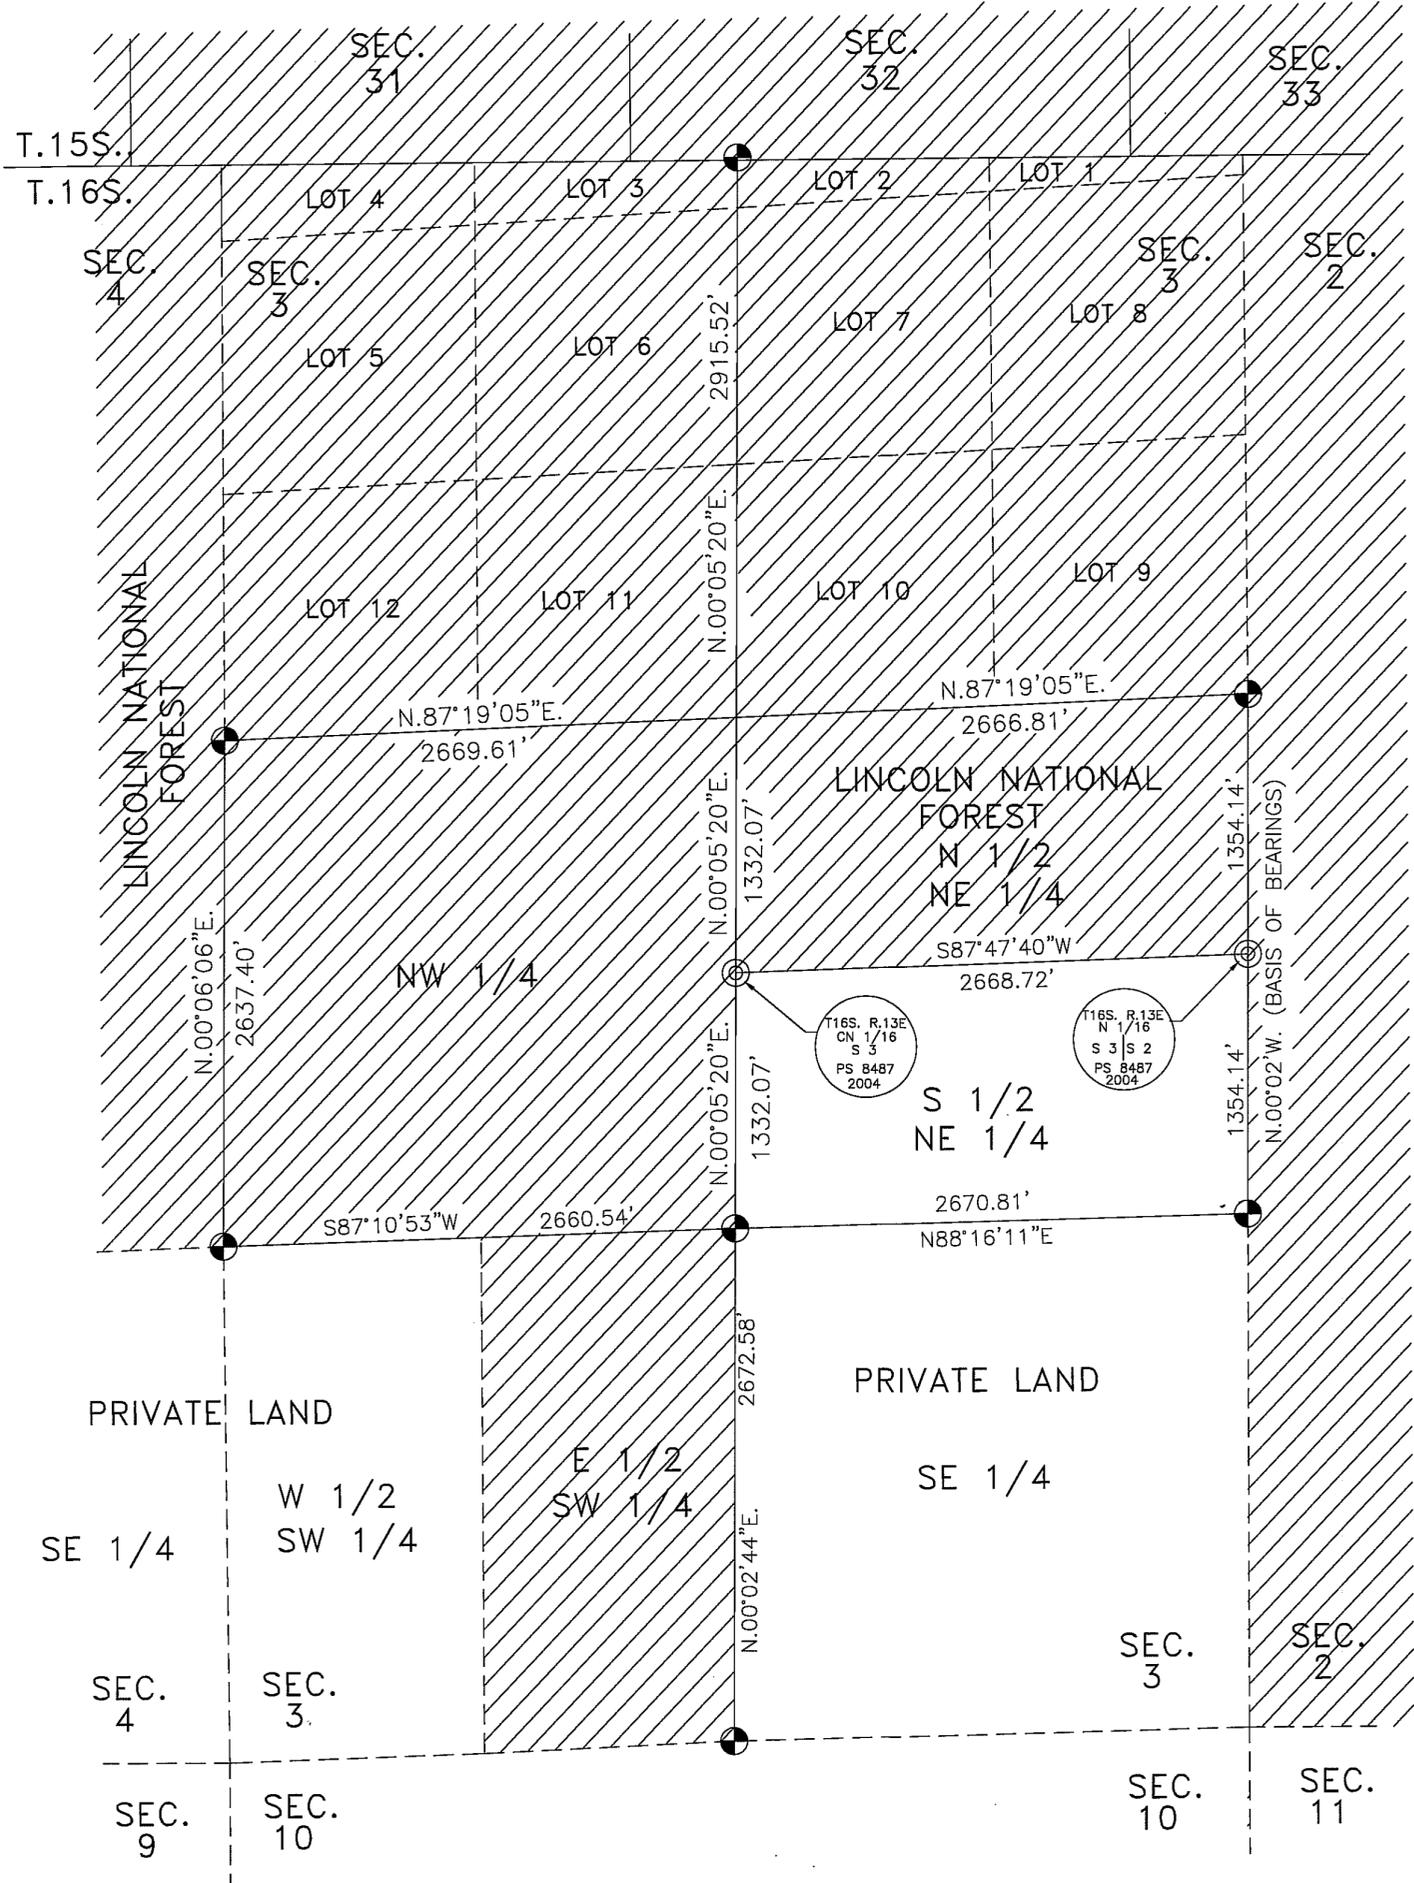


- NOTES:
- 1) SURVEY IS BASED ON CORNERS FOUND IN PLACE.
 - 2) BEARINGS SHOWN ARE FROM FIELD MEASUREMENTS.
 - 3) BASIS OF BEARINGS SHOWN WAS TAKEN 1936 BLM SURVEY..

CERTIFICATION:
THIS PLAT REPRESENTS A RECORD OF THE SURVEY, SUBDIVISION AND MONUMENTATION OF THE S 1/2 OF THE NE 1/4 OF SECTION 3, T.16S., R.13 E., N.M.P.M., OTERO COUNTY, NEW MEXICO WHICH CONSTITUTES A PORTION OF THE LINCOLN NATIONAL FOREST.

THIS SURVEY, PLAT AND RECORD THEREOF WAS CONTRACTED BY THE SUPERVISOR OF LINCOLN NATIONAL FOREST, AND IS FOR THE PURPOSE OF IDENTIFYING AND PERPETUATING THE EVIDENCE OF THE ORIGINAL SURVEY IN 1936, AND IS INTENDED FOR THE UNITED STATES FOREST SERVICES EXCLUSIVE USE.

- ⊙ - G.L.O. BRASS CAP 1936
- ⊙ - SET 2.5" ALUMINUM U.S.F.S. CAP

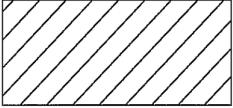LINCOLN NATIONAL FOREST 

I WYATT A. SPARKS, HAVE CONDUCTED AND AM RESPONSIBLE FOR THIS SURVEY, AND THAT THIS SURVEY AND PLAT MEET THE MINIMUM STANDARDS FOR SURVEYING IN NEW MEXICO.
Wyatt A. Sparks 8/20/04
WYATT A. SPARKS DATE
R.P.L.S.-N.M. #8487



PLAT NO. _____ RECEPTION NO. 04-10212
STATE OF NEW MEXICO }
COUNTY OF OTERO } SS
I, *Mary D Quintana* COUNTY CLERK DO HEREBY CERTIFIED THAT THIS INSTRUMENT WAS FILED FOR RECORD ON THE 27 DAY OF Aug, 2004, AT 9:00 O'CLOCK A.M., AND DULY RECORDED IN PLAT BOOK 61 PAGE 60 OF THE RECORDS OF OTERO COUNTY.
Mary D Quintana COUNTY CLERK BY *Chris Lemke* DEPUTY


RUIDOSO LAND SURVEYING INC.
2907 1/2 SUDDERTH DRIVE,
RUIDOSO, N.M. 88345 PH. 257-2818
SCALE 1"=600' JOB # 4149
DATE 8/17/04 PLAT B-937
DRAFTER W.A.S. SHEET 1 OF 1