
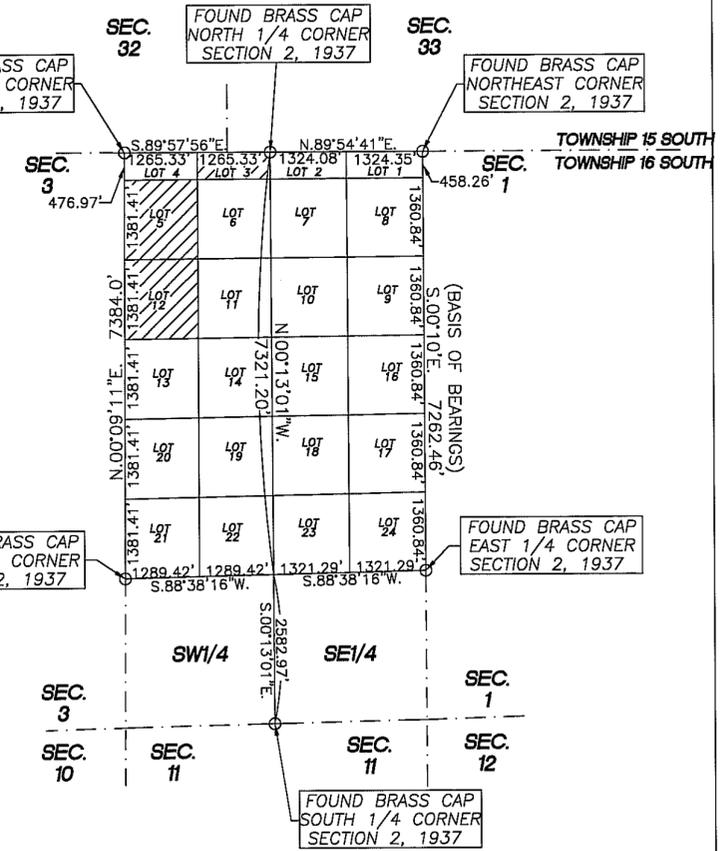


A RETRACEMENT SURVEY, SUBDIVISION AND MONUMENTATION
 OF LOTS 3, 5 AND 12, IN SECTION 2,
 T.16S., R12E., N.M.P.M.
 OTERO COUNTY, NEW MEXICO.

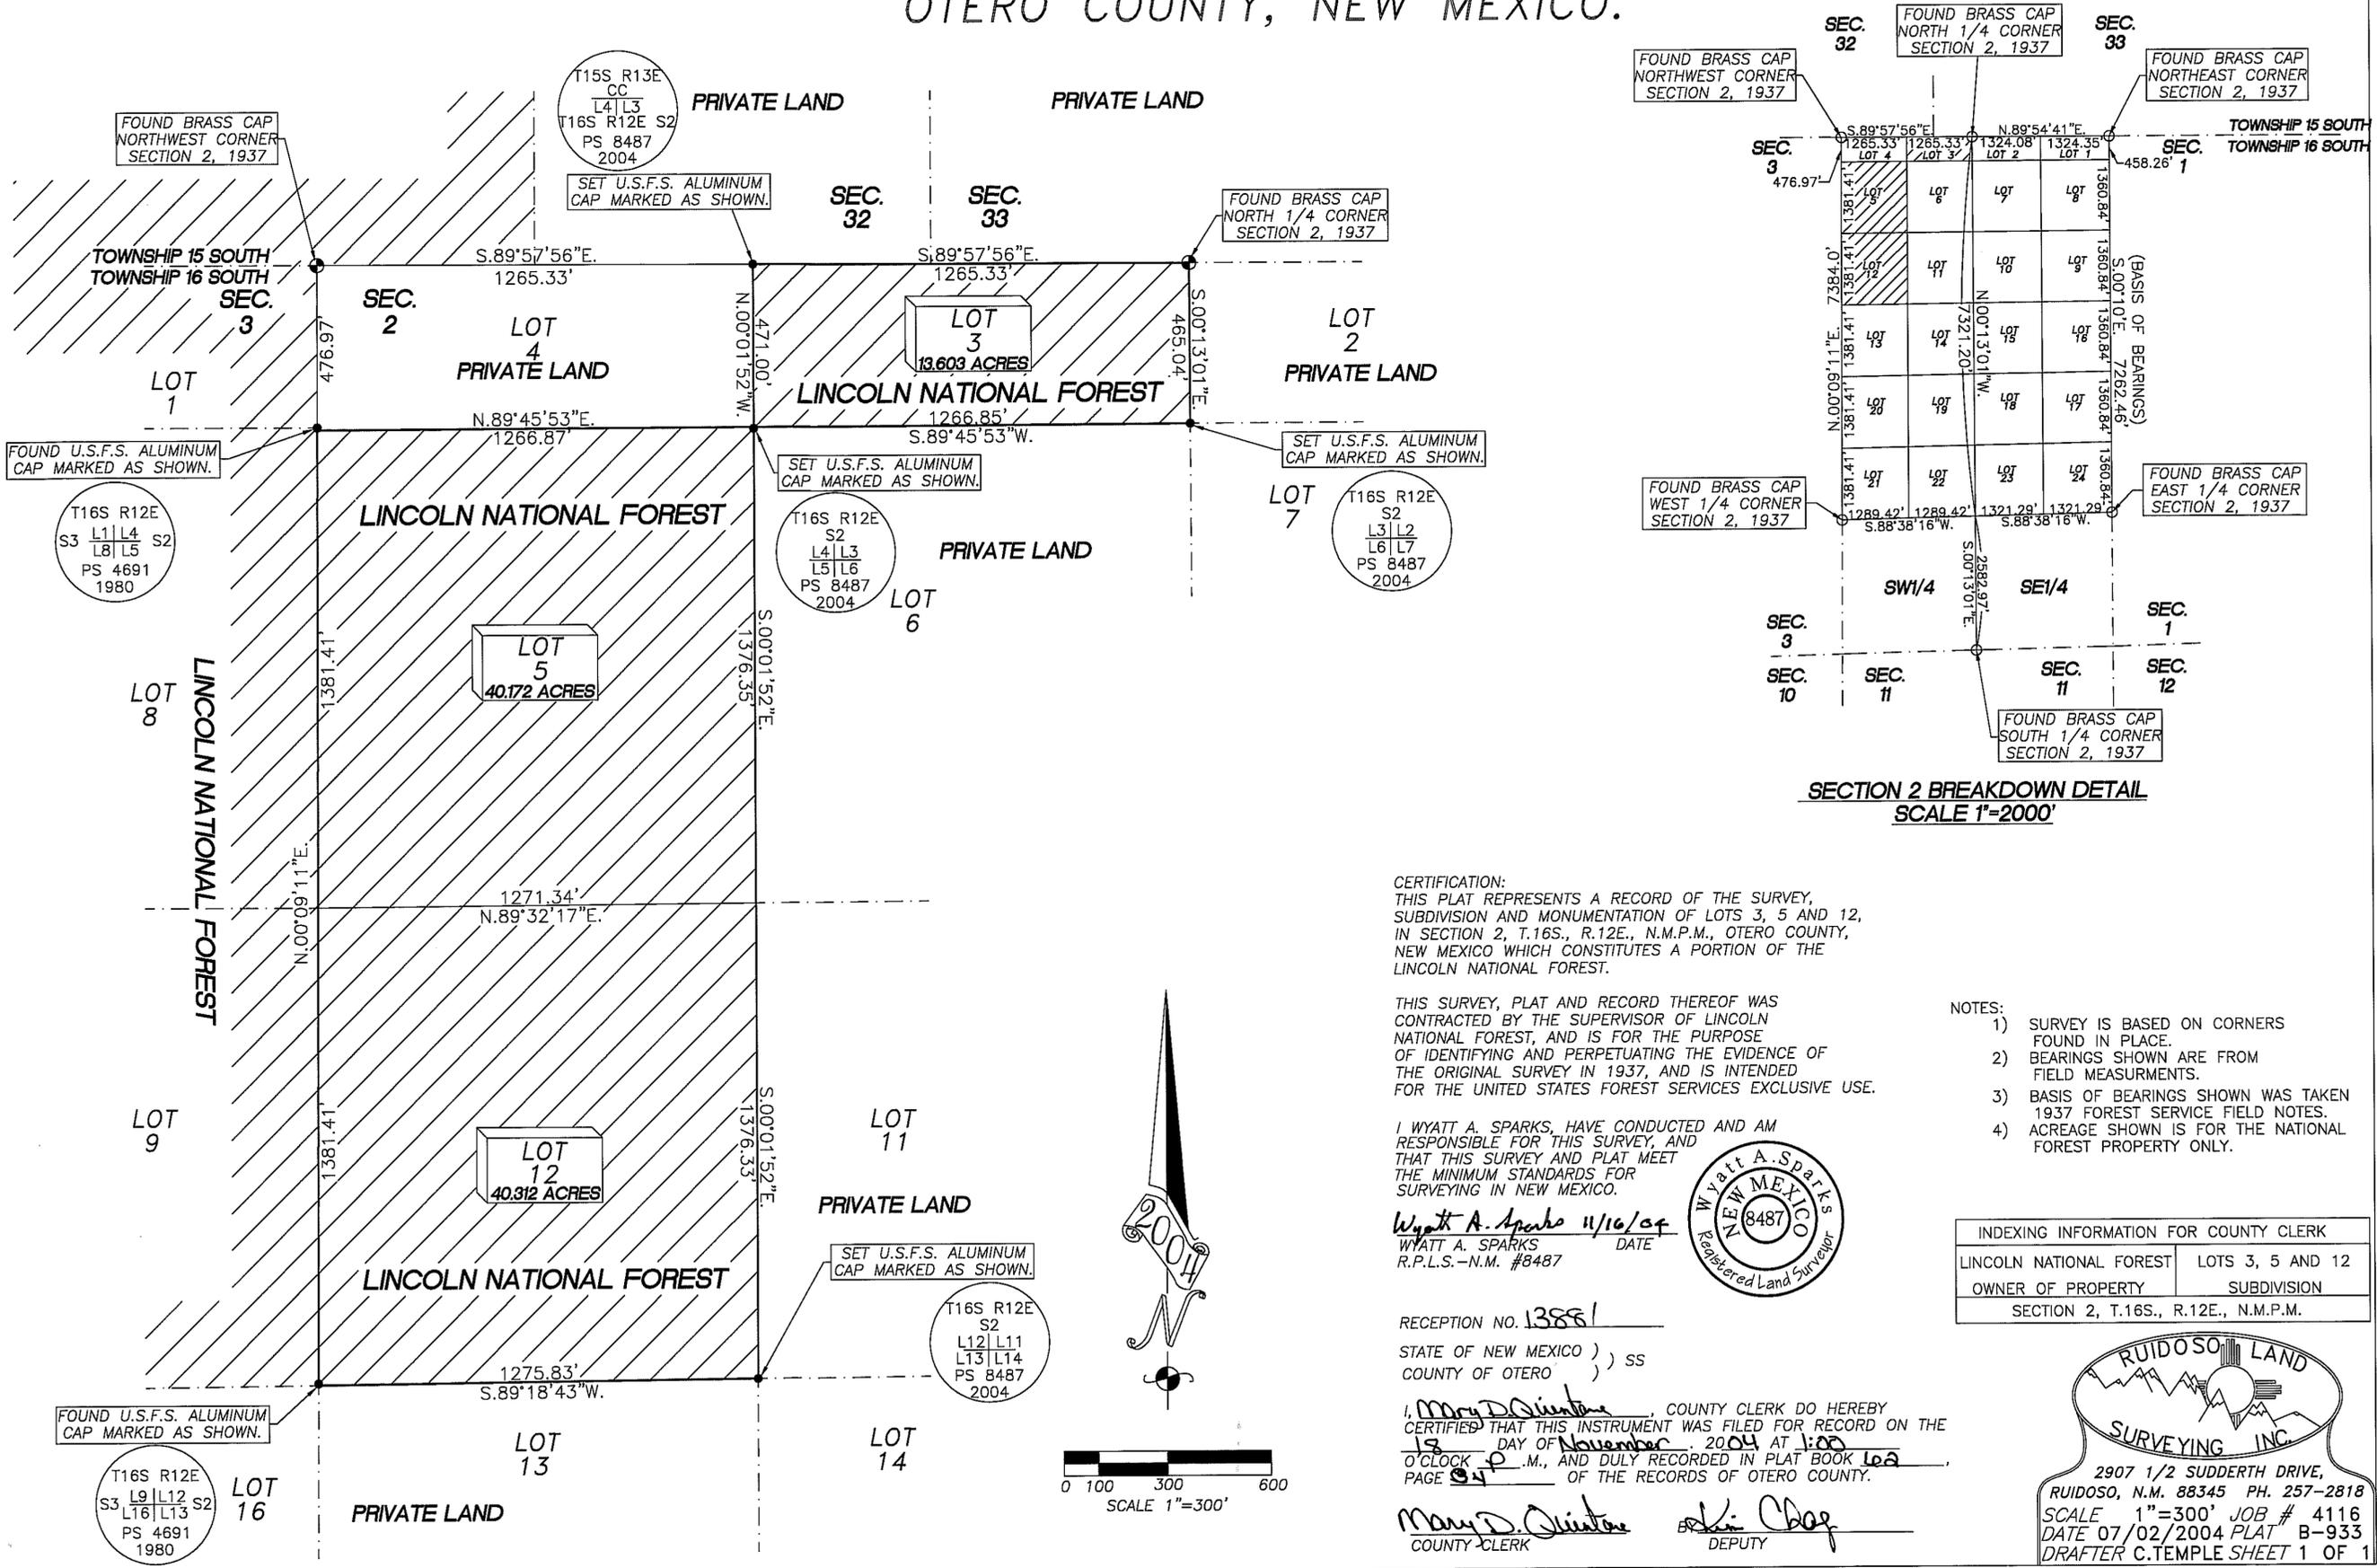

CERTIFICATION:
 THIS PLAT REPRESENTS A RECORD OF THE SURVEY,
 SUBDIVISION AND MONUMENTATION OF LOTS 3, 5 AND 12,
 IN SECTION 2, T.16S., R.12E., N.M.P.M., OTERO COUNTY,
 NEW MEXICO WHICH CONSTITUTES A PORTION OF THE
 LINCOLN NATIONAL FOREST.

THIS SURVEY, PLAT AND RECORD THEREOF WAS
 CONTRACTED BY THE SUPERVISOR OF LINCOLN
 NATIONAL FOREST, AND IS FOR THE PURPOSE
 OF IDENTIFYING AND PERPETUATING THE EVIDENCE OF
 THE ORIGINAL SURVEY IN 1937, AND IS INTENDED
 FOR THE UNITED STATES FOREST SERVICES EXCLUSIVE USE.

I, WYATT A. SPARKS, HAVE CONDUCTED AND AM
 RESPONSIBLE FOR THIS SURVEY, AND
 THAT THIS SURVEY AND PLAT MEET
 THE MINIMUM STANDARDS FOR
 SURVEYING IN NEW MEXICO.
 Wyatt A. Sparks 11/16/04
 WYATT A. SPARKS DATE
 R.P.L.S.-N.M. #8487




- NOTES:
- 1) SURVEY IS BASED ON CORNERS FOUND IN PLACE.
 - 2) BEARINGS SHOWN ARE FROM FIELD MEASUREMENTS.
 - 3) BASIS OF BEARINGS SHOWN WAS TAKEN 1937 FOREST SERVICE FIELD NOTES.
 - 4) ACREAGE SHOWN IS FOR THE NATIONAL FOREST PROPERTY ONLY.

INDEXING INFORMATION FOR COUNTY CLERK	
LINCOLN NATIONAL FOREST	LOTS 3, 5 AND 12
OWNER OF PROPERTY	SUBDIVISION
SECTION 2, T.16S., R.12E., N.M.P.M.	

RECEPTION NO. 13886
 STATE OF NEW MEXICO)) SS
 COUNTY OF OTERO))

I, Mary D. Quintana, COUNTY CLERK DO HEREBY
 CERTIFIED THAT THIS INSTRUMENT WAS FILED FOR RECORD ON THE
 18 DAY OF November, 2004 AT 1:00
 O'CLOCK P.M., AND DULY RECORDED IN PLAT BOOK 102
 PAGE 94 OF THE RECORDS OF OTERO COUNTY.

Mary D. Quintana COUNTY CLERK
 Wyatt A. Sparks DEPUTY

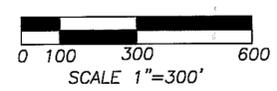

RUIDOSO LAND SURVEYING INC.
 2907 1/2 SUDDERTH DRIVE,
 RUIDOSO, N.M. 88345 PH. 257-2818
 SCALE 1"=300' JOB # 4116
 DATE 07/02/2004 PLAT B-933
 DRAFTER C.TEMPLE SHEET 1 OF 1