
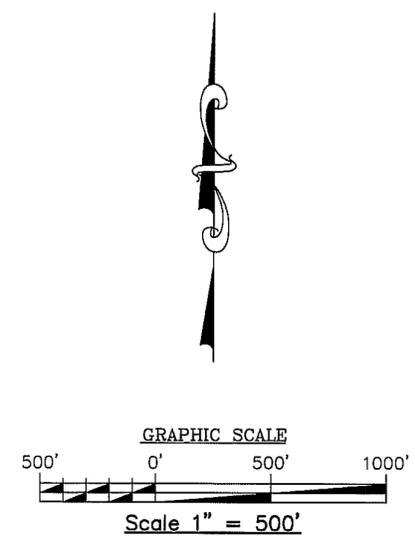


SURVEY AND MONUMENTATION OF THAT PORTION OF SECTION 8, A PORTION OF THE LINCOLN NATIONAL FOREST PROPERTY.
SITUATED IN TOWNSHIP 16 SOUTH, RANGE 11 EAST, OF THE NEW MEXICO PRINCIPAL MERIDIAN.

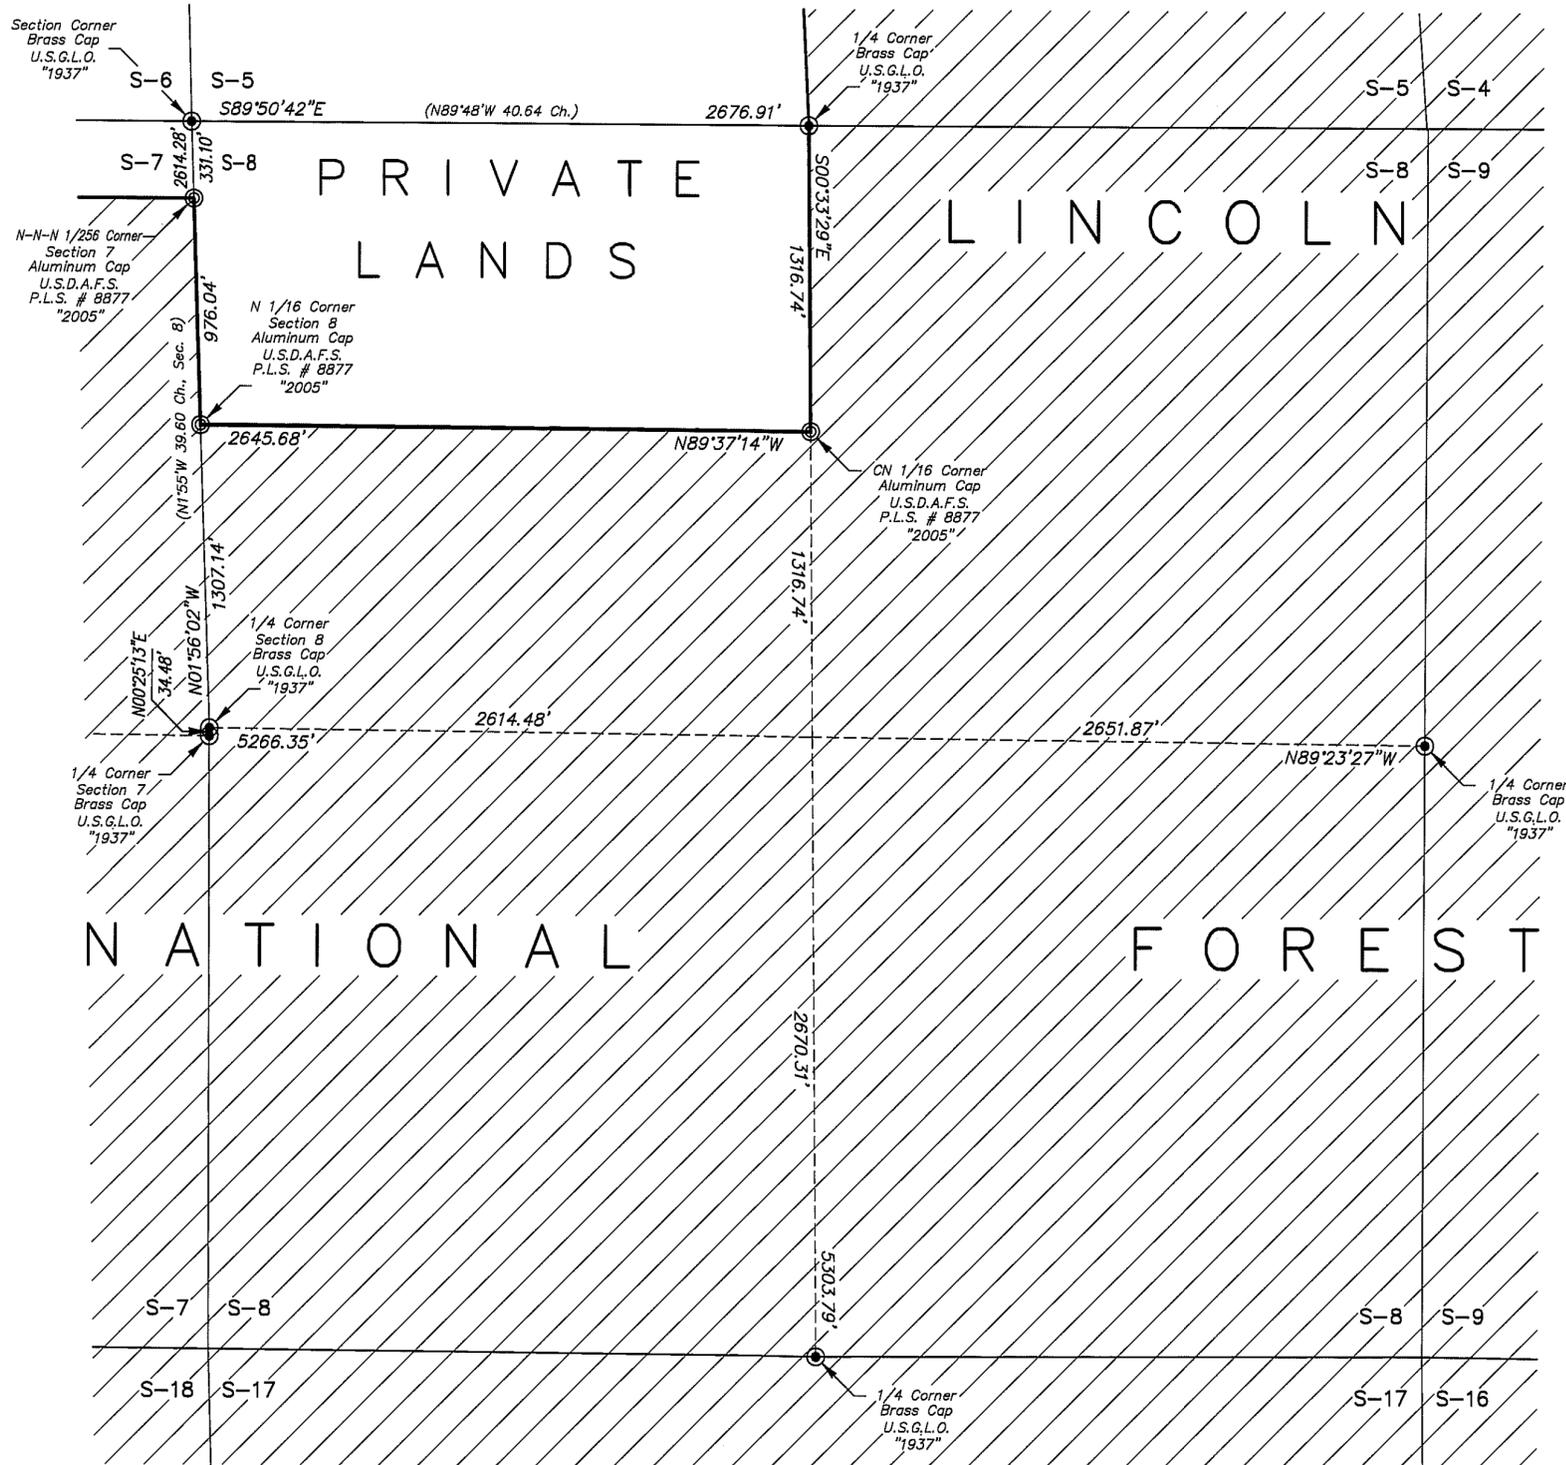

LEGEND:

- ⊙ SET UNITED STATES DEPARTMENT OF AGRICULTURE FOREST SERVICE ALUMINUM CAP BY THIS SURVEY. CAP ATTACHED TO A 2.5 INCH BY 30 INCH ALUMINUM POST. MARKED P.S. # 8877, "2005".
- ⊙ FOUND BRASS CAP, UNITED STATES GENERAL LAND OFFICE.
- (-) PLAT OF THE RESURVEY OF T. 16 S., R. 11 E., EXECUTED BY THE UNITED STATES DEPARTMENT OF THE INTERIOR GENERAL LAND OFFICE, WASHINGTON, D.C., SURVEY BEGUN MAY 24, 1937 COMPLETED JUNE 15, 1937.

CERTIFICATION:


THIS PLAT REPRESENTS A RECORD OF THE SURVEY, SUBDIVISION AND MONUMENTATION OF SECTION 8, T. 16 S., R. 11 E., N.M.P.M., OTERO COUNTY, NEW MEXICO WHICH CONSTITUTES A PORTION OF THE LINCOLN NATIONAL FOREST.

THE BEARINGS ON THIS PLAT ARE BASED ON DATA DERIVED FROM GLOBAL POSITIONING SYSTEMS, NAD83, (GPS) EQUIPMENT.

THIS SURVEY, SUBDIVISION, MONUMENTATION AND RECORD THEREOF WAS MADE AS A RESULT OF THE SUPERVISOR OF LINCOLN NATIONAL FOREST, AND IS FOR THE PURPOSE OF IDENTIFYING AND PERPETUATING THE EVIDENCE OF THE ORIGINAL SURVEY, AND IS INTENDED FOR HIS EXCLUSIVE USE.

I CERTIFY THAT THIS SURVEY, SUBDIVISION, MONUMENTATION AND RECORD THEREOF WAS MADE BY ME OR MY ASSISTANTS UNDER MY DIRECTION IN APRIL, 2005, THAT IT MEETS THE MINIMUM REQUIREMENTS OF THE STANDARDS FOR LAND SURVEYING IN NEW MEXICO, AS ADOPTED BY THE NEW MEXICO STATE BOARD OF REGISTRATION FOR PROFESSIONAL ENGINEERS AND LAND SURVEYORS AND THAT THE INFORMATION SHOWN HEREON IS TRUE AND CORRECT TO THE BEST OF MY KNOWLEDGE.

Ector G. Alvarado APR. 19, 2005.
ECTOR G. ALVARADO, P.S. NO. 8877 DATE

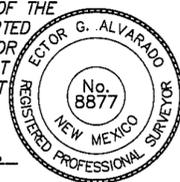

FILED FOR RECORD IN THE OFFICE OF THE COUNTY CLERK OF OTERO COUNTY, NEW MEXICO, ON THE 19th DAY OF July, 2005, IN BOOK 62, PAGE 95.

ATTEST: *Janet Williams* DEPUTY COUNTY CLERK
Robert Silva COUNTY CLERK

RECEIPT NUMBER: 05-8339 FEE: TIME: 2:00

JOB NO. 5004	DATE: 04/15/05	DRAWN BY: E.G.A.	Indexing Information for County Clerk				ALVARADO LAND SURVEYING			
PLAT NO. 5004-A2	SCALE 1" = 500'	CHECKED BY: J.A.R.	Owner(s)	Section(s)	Township(s)	Range(s)	Subdivision	P.O. BOX 4334	SANTA FE, NEW MEXICO 87502	PH. (505) 471-4498
			LINCOLN NATIONAL FOREST	8	16 S.	11 E.	N/A			