

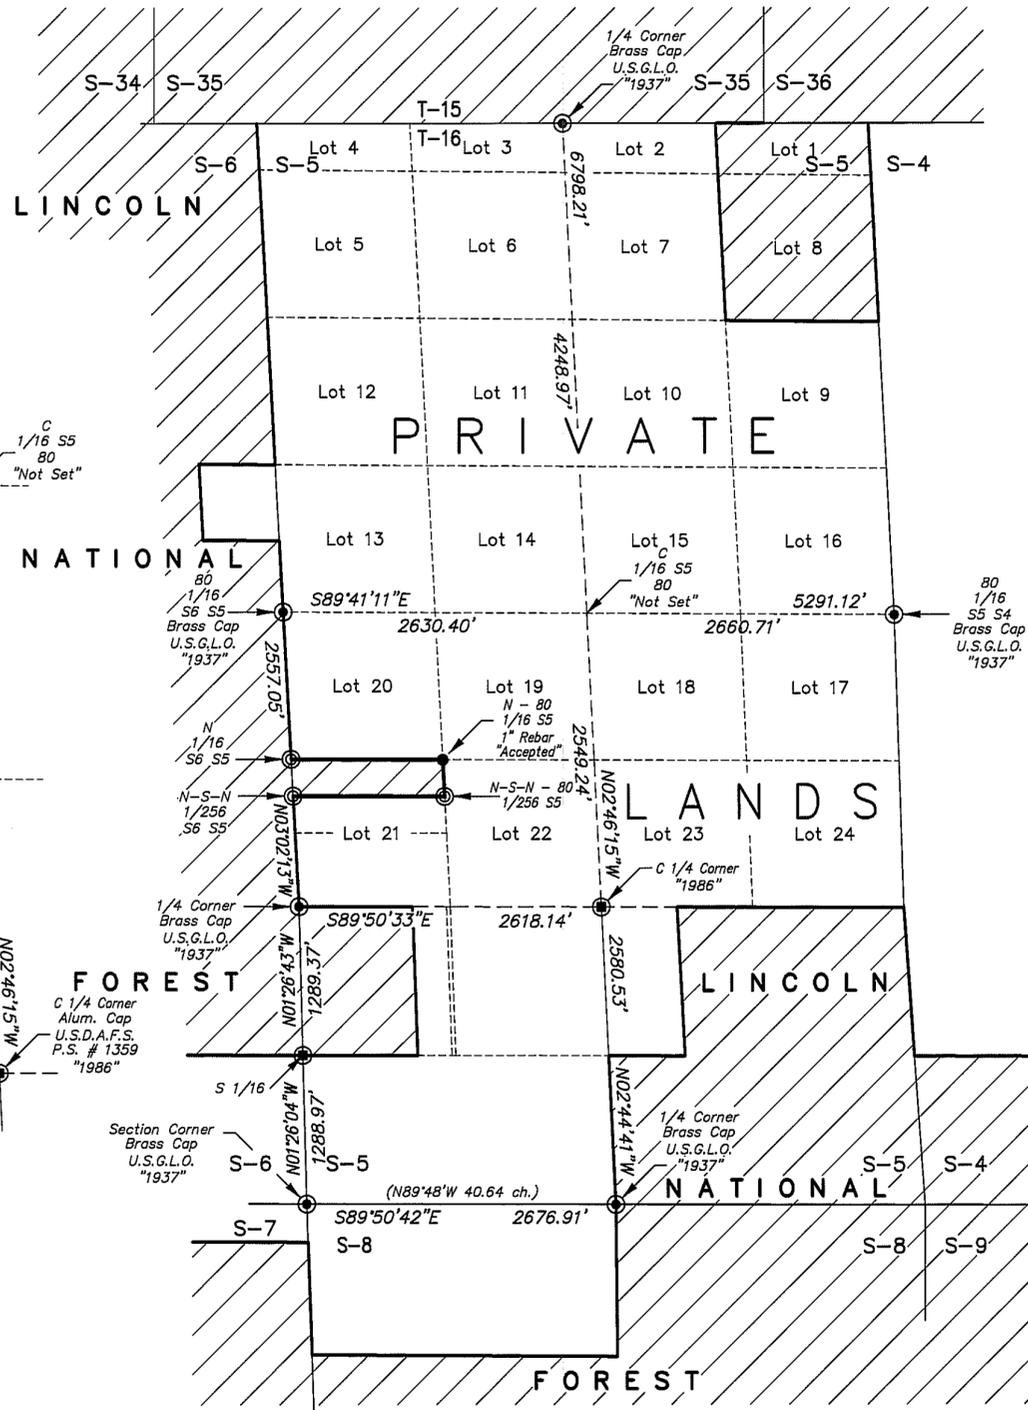
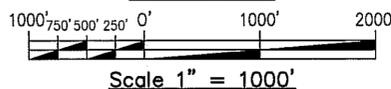


SURVEY AND MONUMENTATION OF THAT PORTION OF SECTION 5, A PORTION OF THE LINCOLN NATIONAL FOREST PROPERTY.
SITUATED IN TOWNSHIP 16 SOUTH, RANGE 11 EAST, OF THE NEW MEXICO PRINCIPAL MERIDIAN.

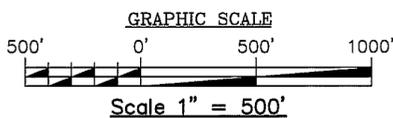

ENLARGED DIAGRAM

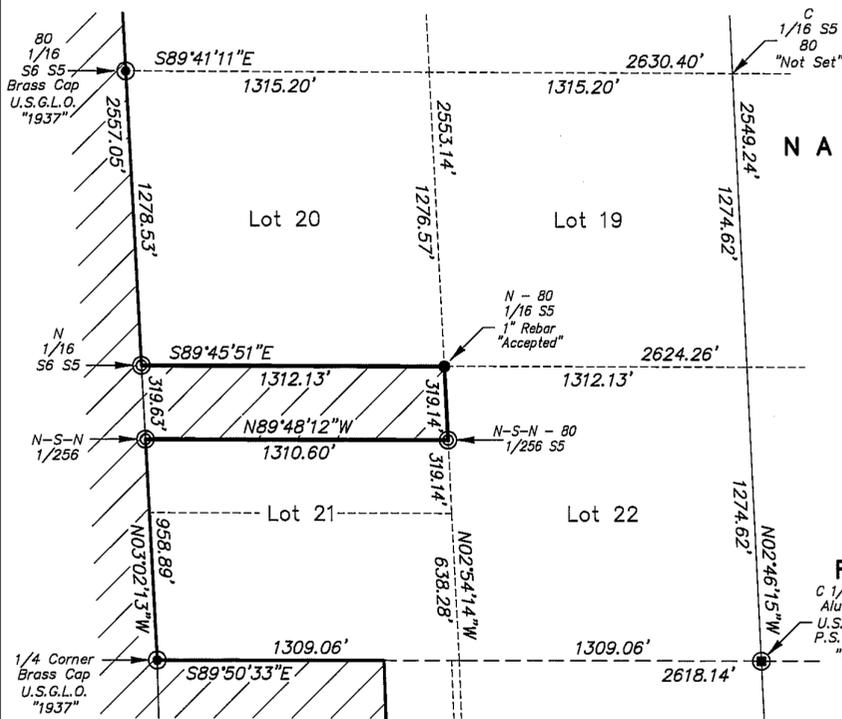

LEGEND:

- ⊙ SET UNITED STATES DEPARTMENT OF AGRICULTURE FOREST SERVICE ALUMINUM CAP, BY THIS SURVEY. CAP ATTACHED TO A 2.5 INCH BY 30 INCH ALUMINUM POST. MARKED P.S. # 8877, "2005".
- ⊙ FOUND BRASS CAP, UNITED STATES GENERAL LAND OFFICE. "1937"
- ⊙ FOUND UNITED STATES DEPARTMENT OF AGRICULTURE FOREST SERVICE, ALUMINUM CAP, P.S. NO. 1359. "1986".
- FOUND NO. 1" REBAR.
- (-) PLAT OF THE RESURVEY OF T. 16 S., R. 11 E., EXECUTED BY THE UNITED STATES DEPARTMENT OF THE INTERIOR GENERAL LAND OFFICE, WASHINGTON, D.C., SURVEY BEGUN MAY 24, 1937 COMPLETED JUNE 15, 1937.

CERTIFICATION:

THIS PLAT REPRESENTS A RECORD OF THE SURVEY, SUBDIVISION AND MONUMENTATION OF SECTION 5, T. 16 S., R. 11 E., N.M.P.M., OTERO COUNTY, NEW MEXICO WHICH CONSTITUTES A PORTION OF THE LINCOLN NATIONAL FOREST.

THE BEARINGS ON THIS PLAT ARE BASED ON DATA DERIVED FROM GLOBAL POSITIONING SYSTEMS, NAD83, (GPS) EQUIPMENT.

THIS SURVEY, SUBDIVISION, MONUMENTATION AND RECORD THEREOF WAS MADE AS A RESULT OF THE SUPERVISOR OF LINCOLN NATIONAL FOREST, AND IS FOR THE PURPOSE OF IDENTIFYING AND PERPETUATING THE EVIDENCE OF THE ORIGINAL SURVEY, AND IS INTENDED FOR HIS EXCLUSIVE USE.

I CERTIFY THAT THIS SURVEY, SUBDIVISION, MONUMENTATION AND RECORD THEREOF WAS MADE BY ME OR MY ASSISTANTS UNDER MY DIRECTION IN MAY, 2005, THAT IT MEETS THE MINIMUM REQUIREMENTS OF THE STANDARDS FOR LAND SURVEYING IN NEW MEXICO, AS ADOPTED BY THE NEW MEXICO STATE BOARD OF REGISTRATION FOR PROFESSIONAL ENGINEERS AND LAND SURVEYORS AND THAT THE INFORMATION SHOWN HEREON IS TRUE AND CORRECT TO THE BEST OF MY KNOWLEDGE.

Ector G. Alvarado MAY 31, 2005.
ECTOR G. ALVARADO, P.S. NO. 8877 DATE



FILED FOR RECORD IN THE OFFICE OF THE COUNTY CLERK OF OTERO COUNTY, NEW MEXICO, ON THE 30th DAY OF July, 2005, IN BOOK 62, PAGE 96.

ATTEST: *Donna Williams* DEPUTY COUNTY CLERK

RECEIPT NUMBER: 05-08340 FEE: TIME: 2:00

JOB NO. 5004	DATE: 05/30/05	DRAWN BY: E.G.A.	Indexing Information for County Clerk				ALVARADO LAND SURVEYING	
PLAT NO. 5004-A1	SCALE 1" = 500' & 1000'	CHECKED BY: J.A.R.	Owner(s)	Section(s)	Township(s)	Range(s)		Subdivision
			LINCOLN NATIONAL FOREST	5	16 S.	11 E.	N/A	P.O. BOX 4334 SANTA FE, NEW MEXICO 87502 PH: (505) 471-4498