

DESCRIPTION - ANNEX

A TRACT OF LAND IN SECTIONS 1, 11, 12, 13 AND 14, T16S, R9E, NMPM, AND IN SECTION 6, T16S, R10E, NMPM, DESCRIBED BY METES AND BOUNDS AS FOLLOWS:

BEGINNING AT THE EAST ONE-QUARTER CORNER OF SAID SECTION 12 AND GOING S00°06'49"E ALONG THE EAST LINE OF SAID SECTION 12 AND THE PRESENT CITY LIMIT A DISTANCE OF 861.69 FEET; THENCE S89°45'07"W A DISTANCE OF 501.02 FEET; THENCE S71°05'16"W A DISTANCE OF 200.00 FEET; THENCE S19°44'44"E A DISTANCE OF 80.48 FEET; THENCE S71°04'51"W A DISTANCE OF 417.40 FEET; THENCE N18°55'09"W A DISTANCE OF 287.98 FEET; THENCE S71°04'51"W A DISTANCE OF 474.21 FEET TO THE EAST RIGHT-OF-WAY OF THE UNION PACIFIC RAILROAD; THENCE S23°28'30"E ALONG SAID RIGHT-OF-WAY A DISTANCE OF 4036.23 FEET TO THE EAST LINE OF SAID T16S, R9E; THENCE S00°11'38"E ALONG SAID RANGE LINE A DISTANCE OF 657.82 FEET TO THE WEST RIGHT-OF-WAY OF EDDY DRIVE; THENCE N23°28'30"W ALONG SAID RIGHT-OF-WAY A DISTANCE OF 2739.41 FEET TO THE SOUTH RIGHT-OF-WAY OF MESA VERDE RANCH ROAD; THENCE S89°38'54"W ALONG SAID RIGHT-OF-WAY A DISTANCE OF 486.72 FEET; THENCE S89°53'49"W ALONG SAID RIGHT-OF-WAY A DISTANCE OF 129.90 FEET; THENCE S89°04'59"W ALONG SAID RIGHT-OF-WAY A DISTANCE OF 430.35 FEET; THENCE S63°45'03"W ALONG SAID RIGHT-OF-WAY A DISTANCE OF 48.48 FEET TO THE EAST RIGHT-OF-WAY OF THE ALAMOGORDO RELIEF ROUTE; THENCE ALONG SAID RIGHT-OF-WAY LINE ALONG THE ARC OF A CURVE TO THE RIGHT WHOSE CENTRAL ANGLE IS 03°28'53" AND WHOSE RADIUS IS 5829.57 FEET AND WHOSE CHORD BEARS S12°09'42"E AN ARC DISTANCE OF 354.21 FEET; THENCE S79°34'45"W A DISTANCE OF 200.00 FEET TO THE WEST RIGHT-OF-WAY LINE OF THE ALAMOGORDO RELIEF ROUTE; THENCE ALONG SAID RIGHT-OF-WAY LINE ALONG THE ARC OF A CURVE TO THE LEFT WHOSE CENTRAL ANGLE IS 04°04'18" AND WHOSE RADIUS IS 5829.57 FEET AND WHOSE CHORD BEARS N12°27'23"W AN ARC DISTANCE OF 400.00 FEET; THENCE N75°15'24"W ALONG SAID RIGHT-OF-WAY LINE A DISTANCE OF 46.17 FEET TO THE SOUTH RIGHT-OF-WAY OF MESA VERDE RANCH ROAD; THENCE S89°52'49"W ALONG SAID RIGHT-OF-WAY A DISTANCE OF 29.93 FEET; THENCE N86°18'20"W ALONG SAID RIGHT-OF-WAY A DISTANCE OF 173.50 FEET; THENCE S00°29'11"W A DISTANCE OF 1272.80 FEET; THENCE S89°47'48"W A DISTANCE OF 866.51 FEET; THENCE N00°36'19"E A DISTANCE OF 1293.69 FEET; THENCE N89°57'55"W ALONG SAID RIGHT-OF-WAY A DISTANCE OF 1986.93 FEET; THENCE S89°27'15"W ALONG SAID RIGHT-OF-WAY A DISTANCE OF 2873.54 FEET; THENCE N00°09'38"W A DISTANCE OF 2634.60 FEET; THENCE N89°47'18"E A DISTANCE OF 2633.83 FEET; THENCE N89°51'34"E A DISTANCE OF 1767.35 FEET; THENCE N00°27'09"W A DISTANCE OF 1097.22 FEET; THENCE N89°49'41"E A DISTANCE OF 885.80 FEET; THENCE N85°04'20"E A DISTANCE OF 703.13 FEET; THENCE N18°01'38"W A DISTANCE OF 396.30 FEET; THENCE N28°25'15"E A DISTANCE OF 300.00 FEET; THENCE N57°24'19"E A DISTANCE OF 376.24 FEET TO THE WEST RIGHT-OF-WAY OF U.S. HIGHWAY 5470; THENCE N29°32'23"E A DISTANCE OF 287.17 FEET TO THE EAST RIGHT-OF-WAY OF U.S. HIGHWAY 5470; THENCE S89°56'42"E A DISTANCE OF 489.92 FEET; THENCE N13°14'34"E A DISTANCE OF 407.92 FEET; THENCE S89°56'42"E A DISTANCE OF 848.67 FEET TO THE NORTH RIGHT-OF-WAY OF U.S. HIGHWAY 82; THENCE N43°19'10"E ALONG SAID RIGHT-OF-WAY A DISTANCE OF 548.87 FEET; THENCE S46°40'50"E A DISTANCE OF 200.00 FEET TO THE SOUTH RIGHT-OF-WAY OF U.S. HIGHWAY 82; THENCE S43°19'10"W ALONG SAID RIGHT-OF-WAY A DISTANCE OF 575.62 FEET TO THE EAST RIGHT-OF-WAY OF MARTIN BOULEVARD; THENCE S00°16'27"E ALONG SAID RIGHT-OF-WAY A DISTANCE OF 1935.43 FEET TO THE SOUTH RIGHT-OF-WAY OF BURN BOULEVARD AND THE PRESENT CITY LIMIT; THENCE N89°21'29"W ALONG SAID RIGHT-OF-WAY A DISTANCE OF 50.02 FEET; THENCE S00°06'49"E A DISTANCE OF 557.71 FEET TO THE SAID PLACE OF BEGINNING, AND CONTAINING 626.990 ACRES, MORE OR LESS.

SUBJECT TO ANY RIGHTS-OF-WAY OR OTHER EASEMENTS AS GRANTED OR RESERVED BY INSTRUMENTS OF RECORD OR AS NOW EXISTING ON SAID TRACT.

ACCEPTANCE OF THE ALAMOGORDO PLANNING AND ZONING COMMISSION

STATE OF NEW MEXICO)
 COUNTY OF OTERO)
 620.283 ACRE CORPORATE LIMITS EXTENSION ANNEXED TO THE CITY OF ALAMOGORDO, OTERO COUNTY, NEW MEXICO.
 RECOMMENDED FOR ACCEPTANCE BY THE ALAMOGORDO PLANNING AND ZONING COMMISSION ON THE
25th DAY OF July, 2005.

Spina Sanders CHAIRMAN
 ATTEST, *Linda Sanderson*


ACCEPTANCE OF THE ALAMOGORDO CITY COMMISSION
 620.283 ACRE CORPORATE LIMITS EXTENSION ANNEXED TO THE CITY OF ALAMOGORDO, OTERO COUNTY, NEW MEXICO
 BY ORDINANCE NUMBER 1344, PUBLISHED IN THE ALAMOGORDO DAILY NEWS.
 ON 7/31/05 AND 8/25/05, AND EXAMINED AND APPROVED FOR ACCEPTANCE BY THE CITY
 COMMISSION OF THE CITY OF ALAMOGORDO ON THE 23rd DAY OF August, 2005.

Roberto Silva MAYOR
 ATTEST, *Ar. R. B.*


SURVEYOR CERTIFICATE
 STATE OF NEW MEXICO)
 COUNTY OF OTERO)
 I, KLAD ZIMMERLE, A NEW MEXICO LICENSED PROFESSIONAL SURVEYOR, CERTIFY THAT I CONDUCTED AND AM RESPONSIBLE FOR THIS SURVEY, THAT THIS SURVEY IS TRUE AND CORRECT TO THE BEST OF MY BELIEF, AND THAT THIS SURVEY AND PLAT MEETS THE MINIMUM STANDARDS FOR SURVEYING IN NEW MEXICO.
 DATE 8/8/05 *Klad Zimmerle*
 KLAD ZIMMERLE
 NEW MEXICO REGISTRATION NO. 8334

RECORDATION
 STATE OF NEW MEXICO)
 COUNTY OF OTERO)
 RECORDED IN THE OFFICE OF THE COUNTY CLERK AND EX-OFFICIO RECORDER OF OTERO COUNTY,
 NEW MEXICO, AT 2:30 O'CLOCK P. M., THIS 26th DAY OF August, 2005.

Roberto Silva COUNTY CLERK BY *Jorge Williams*
 RECEPTION NO. 9895 BOOK: 63 PAGES: 14-15

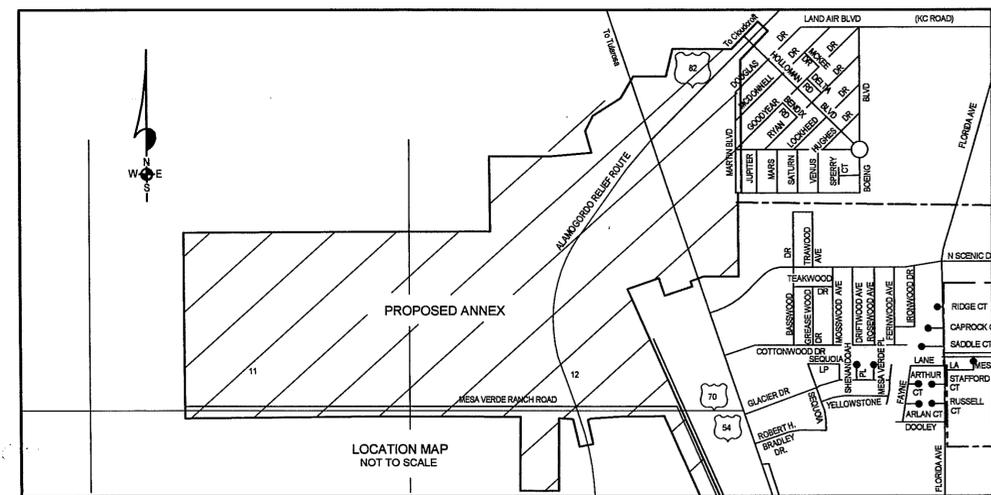

ANNEXATION PLAT OF A TRACT OF LAND IN SECTIONS 1, 11, 12, 13 & 14, T16S, R9E, NMPM, AND IN SECTION 6, T16S, R10E, NMPM, OTERO COUNTY, NEW MEXICO

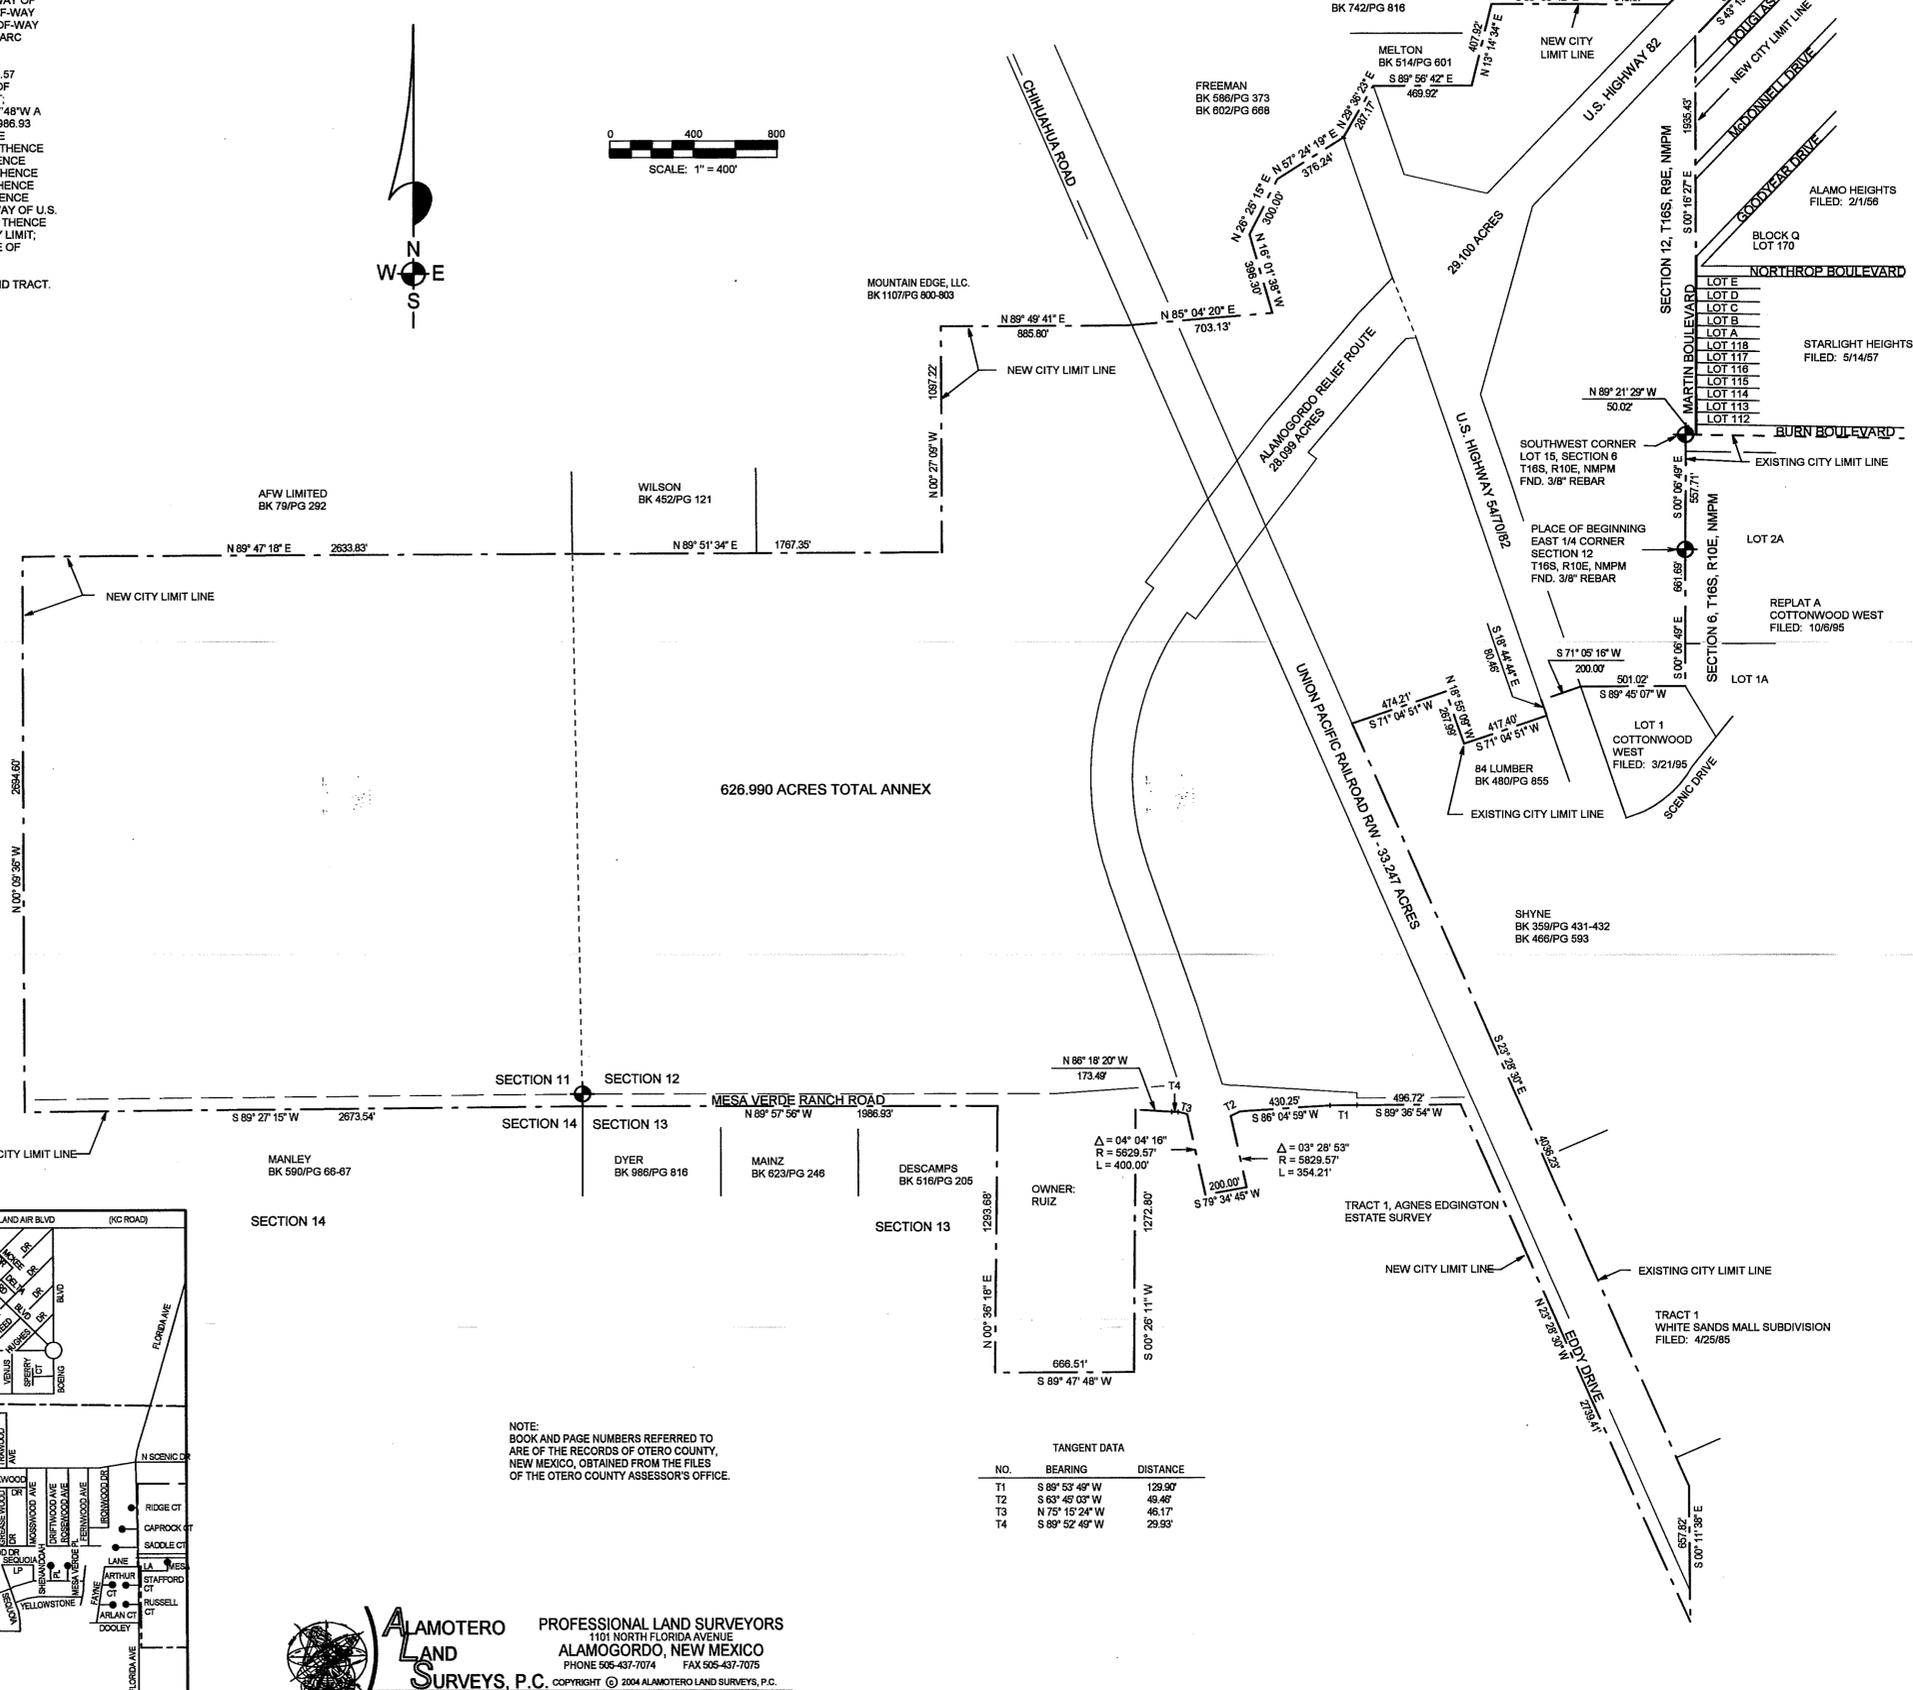

TANGENT DATA

NO.	BEARING	DISTANCE
T1	S 89° 53' 49" W	129.07
T2	S 83° 45' 03" W	48.48
T3	N 75° 15' 24" W	46.17
T4	S 89° 52' 49" W	29.93

NOTE:
 BOOK AND PAGE NUMBERS REFERRED TO ARE OF THE RECORDS OF OTERO COUNTY, NEW MEXICO, OBTAINED FROM THE FILES OF THE OTERO COUNTY ASSESSOR'S OFFICE.

ALAMOTERO LAND SURVEYS, P.C.
 PROFESSIONAL LAND SURVEYORS
 1101 NORTH FLORIDA AVENUE
 ALAMOGORDO, NEW MEXICO
 PHONE 505-437-7074 FAX 505-437-7075
 COPYRIGHT © 2004 ALAMOTERO LAND SURVEYS, P.C.

S1 T16S R9E S11 T16S R9E S12 T16S R9E S13 T16S R9E S14 T16S R9E S6 T16S R10E BK 63 PG 14-15