

DESCRIPTION - TRACT ONE

A TRACT OF LAND IN THE E1/2 OF SECTION 14, T15S, R10E, NMPM, DESCRIBED BY METES AND BOUNDS AS FOLLOWS:

STARTING AT THE NORTHEAST CORNER OF SAID SECTION 14 AND GOING S00°11'45"E ALONG THE EAST LINE OF SAID SECTION 14 A DISTANCE OF 1276.92 FEET; THENCE N88°08'22"W A DISTANCE OF 1068.77 FEET TO THE PLACE OF BEGINNING OF THE TRACT OF LAND HEREIN DESCRIBED; THENCE S13°31'09"E A DISTANCE OF 756.37 FEET; THENCE N77°31'19"W A DISTANCE OF 453.91 FEET; THENCE N88°27'53"W A DISTANCE OF 1337.29 FEET; THENCE N00°33'43"W A DISTANCE OF 653.83 FEET; THENCE S88°08'22"E A DISTANCE OF 1610.45 FEET TO THE SAID PLACE OF BEGINNING, AND CONTAINING 25.507 ACRES, MORE OR LESS.

SUBJECT TO ANY RIGHTS-OF-WAY OR OTHER EASEMENTS AS GRANTED OR RESERVED BY INSTRUMENTS OF RECORD OR AS NOW EXISTING ON SAID TRACT.

DESCRIPTION - TRACT TWO

A TRACT OF LAND IN THE E1/2 OF SECTION 14, T15S, R10E, NMPM, DESCRIBED BY METES AND BOUNDS AS FOLLOWS:

STARTING AT THE NORTHEAST CORNER OF SAID SECTION 14 AND GOING S00°11'45"E ALONG THE EAST LINE OF SAID SECTION 14 A DISTANCE OF 1976.09 FEET; THENCE S58°55'51"W A DISTANCE OF 1081.96 FEET TO THE PLACE OF BEGINNING OF THE TRACT OF LAND HEREIN DESCRIBED; THENCE S06°40'11"W A DISTANCE OF 261.31 FEET; THENCE S88°38'10"W A DISTANCE OF 443.66 FEET; THENCE N14°50'44"E A DISTANCE OF 89.63 FEET; THENCE S83°54'57"W A DISTANCE OF 30.00 FEET; THENCE N06°05'03"W A DISTANCE OF 30.00 FEET; THENCE N83°54'57"E A DISTANCE OF 30.00 FEET; THENCE N16°30'57"E A DISTANCE OF 169.39 FEET; THENCE S88°45'42"E A DISTANCE OF 406.04 FEET TO THE SAID PLACE OF BEGINNING, AND CONTAINING 2.661 ACRES, MORE OF LESS.

SUBJECT TO ANY RIGHTS-OF-WAY OR OTHER EASEMENTS AS GRANTED OR RESERVED BY INSTRUMENTS OF RECORD OR AS NOW EXISTING ON SAID TRACT.

DESCRIPTION - TRACT THREE

A TRACT OF LAND IN THE E1/2 OF SECTION 14, T15S, R10E, NMPM, DESCRIBED BY METES AND BOUNDS AS FOLLOWS:

STARTING AT THE EAST ONE-QUARTER CORNER OF SAID SECTION 14 AND GOING SOUTH ALONG THE EAST LINE OF SAID SECTION 14 A DISTANCE OF 306.78 FEET; THENCE S83°36'32"W A DISTANCE OF 916.99 FEET TO THE CENTERLINE OF A 50-FOOT ROAD AND UTILITY EASEMENT AND THE PLACE OF BEGINNING OF THE TRACT OF LAND HEREIN DESCRIBED; THENCE S14°11'24"E ALONG SAID CENTERLINE A DISTANCE OF 151.55 FEET; THENCE S34°07'10"E ALONG SAID CENTERLINE A DISTANCE OF 372.54 FEET; THENCE S00°08'25"E ALONG SAID CENTERLINE A DISTANCE OF 108.03 FEET; THENCE N89°13'00"W A DISTANCE OF 664.94 FEET; THENCE N00°16'58"E A DISTANCE OF 507.14 FEET; THENCE N83°36'32"E A DISTANCE OF 423.63 FEET TO THE SAID PLACE OF BEGINNING, AND CONTAINING 6.809 ACRES, MORE OR LESS.

SUBJECT TO ANY RIGHTS-OF-WAY OR OTHER EASEMENTS AS GRANTED OR RESERVED BY INSTRUMENTS OF RECORD OR AS NOW EXISTING ON SAID TRACT.

DESCRIPTION - REMAINDER


A TRACT OF LAND IN THE E1/2 OF SECTION 14, T15S, R10E, NMPM, DESCRIBED BY METES AND BOUNDS AS FOLLOWS:

STARTING AT THE NORTHEAST CORNER OF SAID SECTION 14 AND GOING S00°11'45"E ALONG THE EAST LINE OF SAID SECTION 14 A DISTANCE OF 1976.09 FEET TO THE PLACE OF BEGINNING OF THE TRACT OF LAND HEREIN DESCRIBED; THENCE CONTINUING S00°11'45"E A DISTANCE OF 308.40 FEET; THENCE S76°17'33"W A DISTANCE OF 230.16 FEET; THENCE S41°32'04"W A DISTANCE OF 494.66 FEET; THENCE S39°21'19"W A DISTANCE OF 179.84 FEET; THENCE S64°57'35"W A DISTANCE OF 270.11 FEET; THENCE S83°36'32"W A DISTANCE OF 423.63 FEET; THENCE S00°16'58"W A DISTANCE OF 834.95 FEET; THENCE N89°13'00"W A DISTANCE OF 1328.23 FEET; THENCE N00°33'43"W A DISTANCE OF 1329.23 FEET; THENCE S88°47'18"E A DISTANCE OF 1334.93 FEET; THENCE S16°30'57"W A DISTANCE OF 169.39 FEET; THENCE S83°54'57"W A DISTANCE OF 30.00 FEET; THENCE S06°05'03"E A DISTANCE OF 30.00 FEET; THENCE N83°54'57"E A DISTANCE OF 30.00 FEET; THENCE S14°50'44"W A DISTANCE OF 89.63 FEET; THENCE N88°38'10"E A DISTANCE OF 443.66 FEET; THENCE N06°40'11"E A DISTANCE OF 261.31 FEET; THENCE N88°45'42"W A DISTANCE OF 406.04 FEET; THENCE N00°22'44"W A DISTANCE OF 646.14 FEET; THENCE S77°31'19"E A DISTANCE OF 453.91 FEET; THENCE N13°31'09"W A DISTANCE OF 39.90 FEET; THENCE S87°54'25"E A DISTANCE OF 204.74 FEET; THENCE S88°26'20"E A DISTANCE OF 477.35 FEET; THENCE S85°40'02"E A DISTANCE OF 221.96 FEET TO THE SAID PLACE OF BEGINNING, AND CONTAINING 61.737 ACRES, MORE OR LESS.



SUBJECT TO ANY RIGHTS-OF-WAY OR OTHER EASEMENTS AS GRANTED OR RESERVED BY INSTRUMENTS OF RECORD OR AS NOW EXISTING ON SAID TRACT.

CERTIFICATE

I, KLAID ZIMMERLE, A NEW MEXICO LICENSED PROFESSIONAL SURVEYOR, CERTIFY THAT I CONDUCTED AND AM RESPONSIBLE FOR THIS SURVEY, THAT THIS SURVEY IS TRUE AND CORRECT TO THE BEST OF MY KNOWLEDGE AND BELIEF, AND THAT THIS SURVEY AND PLAT MEETS THE MINIMUM STANDARDS FOR SURVEYING IN NEW MEXICO.

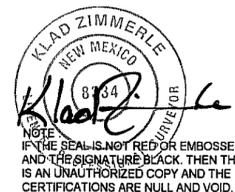

CLAIM OF EXEMPTION  
FAMILY MEMBER  
A SURVEY PLAT OF THREE TRACTS OF LAND IN  
THE E 1/2 OF SECTION 14, T15S, R10E, NMPM  
OTERO COUNTY, NEW MEXICO

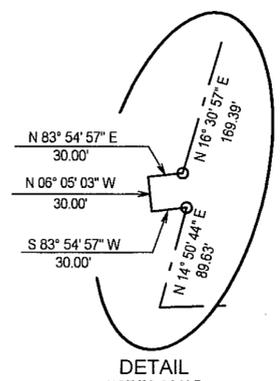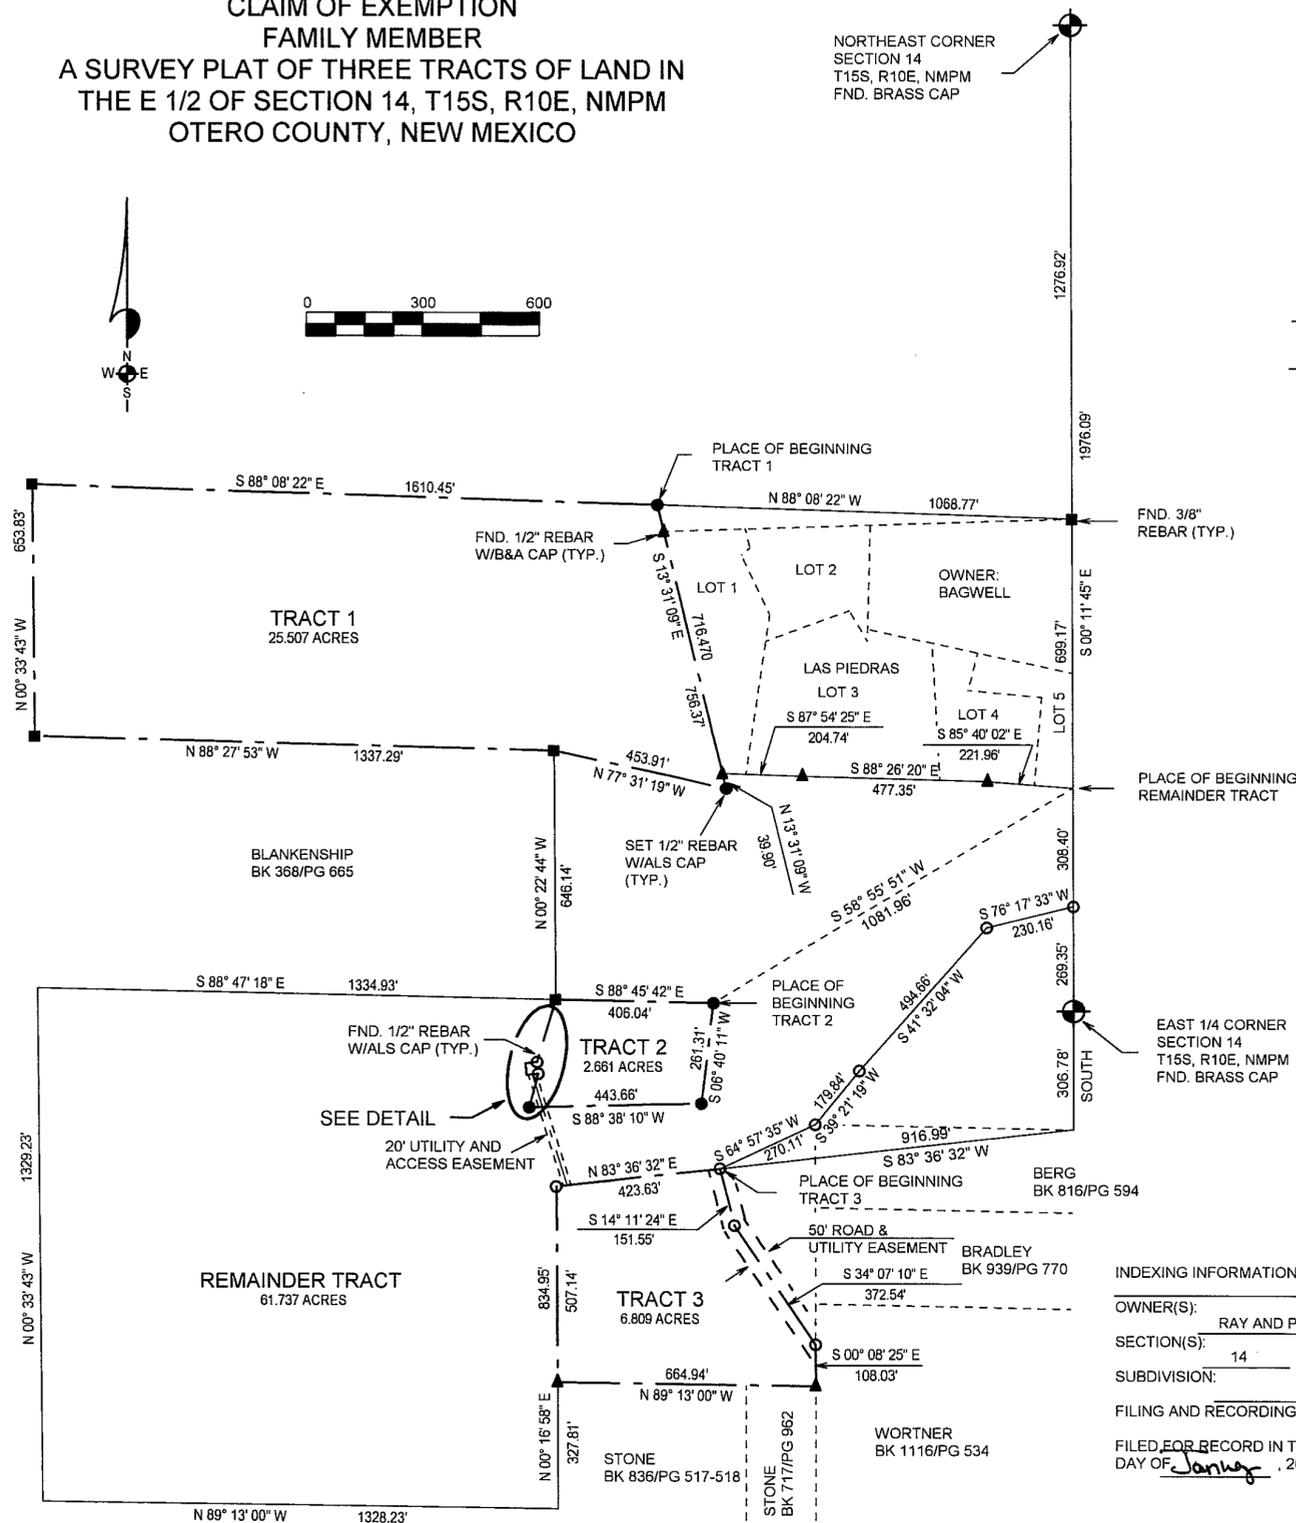

INDEXING INFORMATION FOR COUNTY CLERK

OWNER(S):	RAY AND POLLY QUICK		
SECTION(S):	14	TOWNSHIP(S):	15 S
		RANGE(S):	10 E
SUBDIVISION:			
FILING AND RECORDING			
FILED FOR RECORD IN THE OTERO COUNTY CLERK'S OFFICE ON THE	18		
DAY OF	January	AT	12:15 A.M.
		BOOK	63
		PAGE	89

RECEPTION # 572  
 Robyn Silve COUNTY CLERK  
 K. Choy DEPUTY

QUICK  
**ALAMOTERO LAND SURVEYS, P.C.** PROFESSIONAL LAND SURVEYORS  
 1101 NORTH FLORIDA AVENUE  
 ALAMOGORDO, NEW MEXICO  
 PHONE 505-437-7074 FAX 505-437-7075  
 COPYRIGHT © 2006 ALAMOTERO LAND SURVEYS, P.C.

DATE:	01/08/06	SCALE:	1" = 300'
DRAWN BY:	LTR	JOB NO.:	051481
CHECKED BY:	KZ	SHEET	2 OF 2

NOTE:  
 BOOK AND PAGE NUMBERS REFERRED TO ARE OF THE RECORDS OF OTERO COUNTY, NEW MEXICO, OBTAINED FROM THE FILES OF THE OTERO COUNTY ASSESSOR'S OFFICE.

KZ/PLAT-05051481(F) SEC. 14, T15S, R10E, NMPM