


CLAIM OF EXEMPTION
 FAMILY MEMBER

A SURVEY PLAT OF TWO TRACTS OF LAND IN SECTION 24, T14S, R9E, NMPM
 AND SECTION 19, T14S, R10E, NMPM, OTERO COUNTY, NEW MEXICO

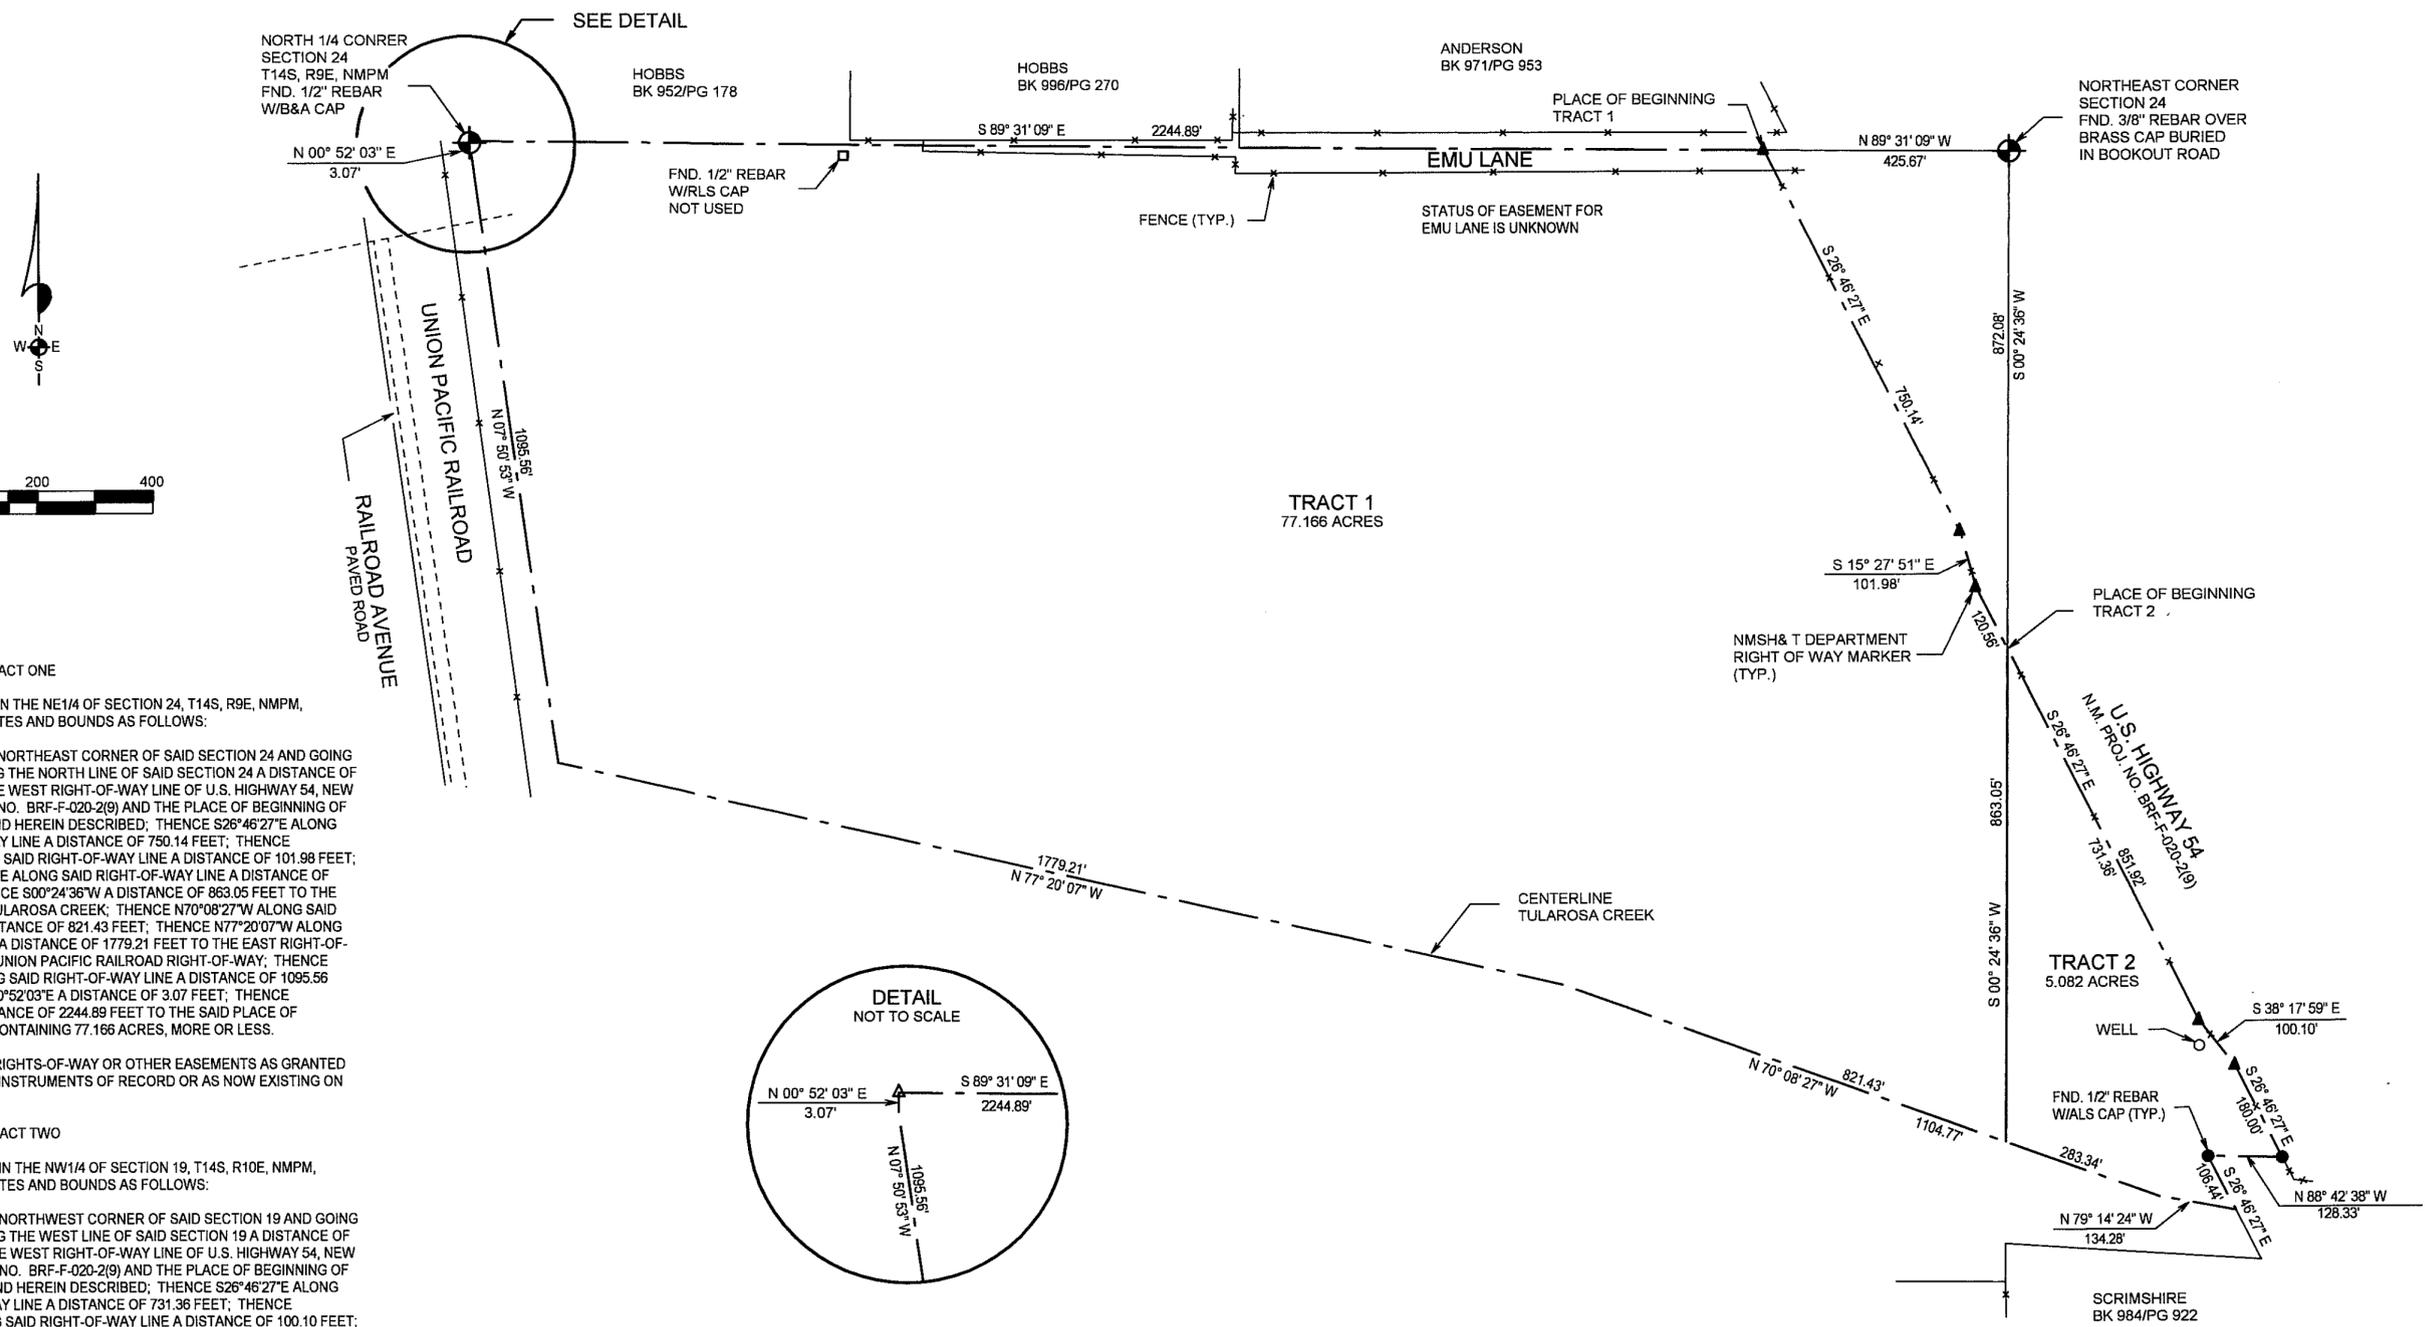

DESCRIPTION - TRACT ONE

A TRACT OF LAND IN THE NE1/4 OF SECTION 24, T14S, R9E, NMPM, DESCRIBED BY METES AND BOUNDS AS FOLLOWS:

STARTING AT THE NORTHEAST CORNER OF SAID SECTION 24 AND GOING N89°31'09"W ALONG THE NORTH LINE OF SAID SECTION 24 A DISTANCE OF 425.67 FEET TO THE WEST RIGHT-OF-WAY LINE OF U.S. HIGHWAY 54, NEW MEXICO PROJECT NO. BRF-F-020-2(9) AND THE PLACE OF BEGINNING OF THE TRACT OF LAND HEREIN DESCRIBED; THENCE S26°46'27"E ALONG SAID RIGHT-OF-WAY LINE A DISTANCE OF 750.14 FEET; THENCE S15°27'51"E ALONG SAID RIGHT-OF-WAY LINE A DISTANCE OF 101.98 FEET; THENCE S26°46'27"E ALONG SAID RIGHT-OF-WAY LINE A DISTANCE OF 120.56 FEET; THENCE S00°24'36"W A DISTANCE OF 863.05 FEET TO THE CENTERLINE OF TULAROSA CREEK; THENCE N70°08'27"W ALONG SAID CENTERLINE A DISTANCE OF 821.43 FEET; THENCE N77°20'07"W ALONG SAID CENTERLINE A DISTANCE OF 1779.21 FEET TO THE EAST RIGHT-OF-WAY LINE OF THE UNION PACIFIC RAILROAD RIGHT-OF-WAY; THENCE N07°50'53"W ALONG SAID RIGHT-OF-WAY LINE A DISTANCE OF 1095.56 FEET; THENCE N00°52'03"E A DISTANCE OF 3.07 FEET; THENCE S89°31'09"E A DISTANCE OF 2244.89 FEET TO THE SAID PLACE OF BEGINNING, AND CONTAINING 77.166 ACRES, MORE OR LESS.

SUBJECT TO ANY RIGHTS-OF-WAY OR OTHER EASEMENTS AS GRANTED OR RESERVED BY INSTRUMENTS OF RECORD OR AS NOW EXISTING ON SAID TRACT.

DESCRIPTION - TRACT TWO

A TRACT OF LAND IN THE NW1/4 OF SECTION 19, T14S, R10E, NMPM, DESCRIBED BY METES AND BOUNDS AS FOLLOWS:

STARTING AT THE NORTHWEST CORNER OF SAID SECTION 19 AND GOING S00°24'36"W ALONG THE WEST LINE OF SAID SECTION 19 A DISTANCE OF 872.08 FEET TO THE WEST RIGHT-OF-WAY LINE OF U.S. HIGHWAY 54, NEW MEXICO PROJECT NO. BRF-F-020-2(9) AND THE PLACE OF BEGINNING OF THE TRACT OF LAND HEREIN DESCRIBED; THENCE S26°46'27"E ALONG SAID RIGHT-OF-WAY LINE A DISTANCE OF 731.36 FEET; THENCE S38°17'59"E ALONG SAID RIGHT-OF-WAY LINE A DISTANCE OF 100.10 FEET; THENCE S26°46'27"E ALONG SAID RIGHT-OF-WAY LINE A DISTANCE OF 180.00 FEET; THENCE N88°42'38"W ALONG SAID RIGHT-OF-WAY LINE A DISTANCE OF 128.33 FEET; THENCE S26°46'27"E ALONG SAID RIGHT-OF-WAY LINE A DISTANCE OF 106.44 FEET TO THE CENTERLINE OF TULAROSA CREEK; THENCE N79°14'24"W ALONG SAID CENTERLINE A DISTANCE OF 134.28 FEET; THENCE N70°08'27"W ALONG SAID CENTERLINE A DISTANCE OF 283.34 FEET; THENCE N00°24'36"E A DISTANCE OF 863.05 FEET TO THE SAID PLACE OF BEGINNING, AND CONTAINING 5.082 ACRES, MORE OR LESS.


SUBJECT TO ANY RIGHTS-OF-WAY OR OTHER EASEMENTS AS GRANTED OR RESERVED BY INSTRUMENTS OF RECORD OR AS NOW EXISTING ON SAID TRACT.

CERTIFICATE

I, KLAD ZIMMERLE, A NEW MEXICO LICENSED PROFESSIONAL SURVEYOR, CERTIFY THAT I CONDUCTED AND AM RESPONSIBLE FOR THIS SURVEY, THAT THIS SURVEY IS TRUE AND CORRECT TO THE BEST OF MY KNOWLEDGE AND BELIEF, AND THAT THIS SURVEY AND PLAT MEETS THE MINIMUM STANDARDS FOR SURVEYING IN NEW MEXICO.

KLAD ZIMMERLE
 NEW MEXICO
 8334
 SURVEYOR

NOTES:
 IF THE SEAL IS NOT RED OR EMBOSSED
 AND THE SIGNATURE IS BLACK, THEN THIS
 IS AN UNAUTHORIZED COPY AND THE
 CERTIFICATIONS ARE NULL AND VOID.

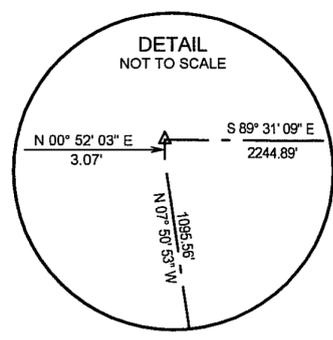

INDEXING INFORMATION FOR COUNTY CLERK

OWNER(S): CHAVEZ
 SECTION(S): 24 & 19 TOWNSHIP(S): 14 S RANGE(S): 9 & 10 E
 SUBDIVISION:
 FILING AND RECORDING

FILED FOR RECORD IN THE OTERO COUNTY CLERK'S OFFICE ON THE 31 DAY OF Jan, 2006, AT 3:35 P.M. BOOK 63 PAGE 92

RECEPTION # 06-01056
 Robyn Silva COUNTY CLERK
 Chris Denski DEPUTY

NOTE:
 BOOK AND PAGE NUMBERS REFERRED TO ARE OF THE RECORDS OF OTERO COUNTY, NEW MEXICO, OBTAINED FROM THE FILES OF THE OTERO COUNTY ASSESSOR'S OFFICE.

ALAMOTERO LAND SURVEYS, P.C. PROFESSIONAL LAND SURVEYORS
 1101 NORTH FLORIDA AVENUE
 ALAMOGORDO, NEW MEXICO
 PHONE 505-437-7074 FAX 505-437-7075
 COPYRIGHT © 2006 ALAMOTERO LAND SURVEYS, P.C.

DATE: 01/12/06 SCALE: 1" = 200'
 DRAWN BY: LTR JOB NO.: 06003
 CHECKED BY: KZ SHEET 2 OF 2

LTR/PLAT-060003(F)
 SEC. 24, T14S, R9E, NMPM & SEC. 19, T14S, R10E, NMPM