
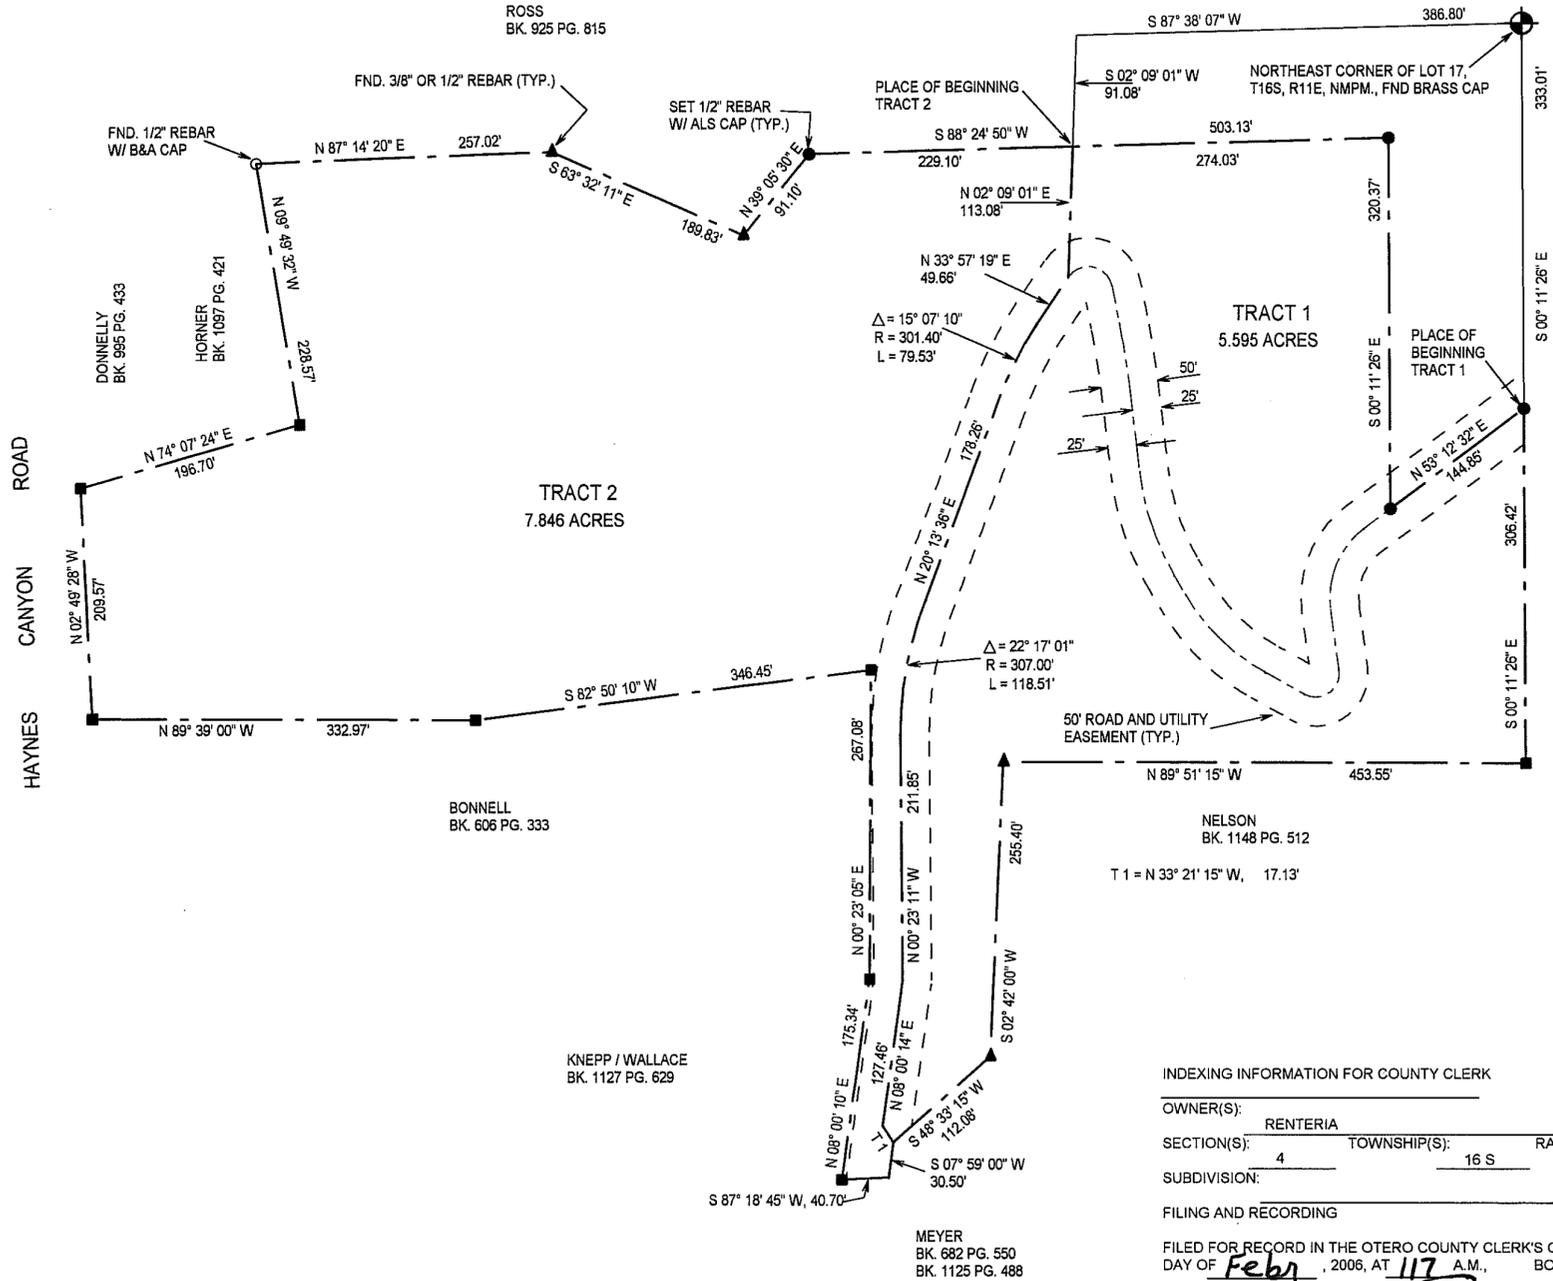


EARI FILE C **LOT 17** EFH 24

SECTION 4, T16S, R11E

BK 63 PG 95

**CLAIM OF EXEMPTION, FAMILY MEMBER
A SURVEY PLAT OF 2 TRACTS OF LAND IN LOT 17,
OF SECTION 4, T16S, R11E, NMPM, OTERO COUNTY, NEW MEXICO**

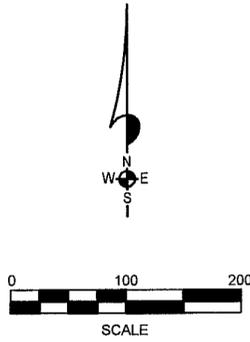

DESCRIPTION TRACT ONE

A TRACT OF LAND IN LOT 17, SECTION 4, T16S, R11E, NMPM, DESCRIBED BY METES AND BOUNDS AS FOLLOWS:

STARTING AT THE NORTHEAST CORNER OF SAID LOT 17 AND GOING S00°11'26"E ALONG THE EAST LINE OF SAID LOT 17 A DISTANCE OF 333.01 FEET TO THE PLACE OF BEGINNING OF THE TRACT OF LAND HEREIN DESCRIBED; THENCE CONTINUING S00°11'26"E A DISTANCE OF 306.42 FEET; THENCE N89°51'15"W A DISTANCE OF 453.55 FEET; THENCE S02°42'00"W A DISTANCE OF 255.40 FEET; THENCE S48°33'15"W A DISTANCE OF 112.08 FEET; THENCE N33°21'15"W A DISTANCE OF 17.13 FEET TO THE CENTERLINE OF A 50-FOOT ROAD AND UTILITY EASEMENT; THENCE N08°00'14"E ALONG SAID CENTERLINE A DISTANCE OF 127.46 FEET; THENCE N00°23'11"W ALONG SAID CENTERLINE A DISTANCE OF 211.85 FEET; THENCE ALONG SAID CENTERLINE ALONG THE ARC OF A CURVE TO THE RIGHT WHOSE CENTRAL ANGLE IS 22°07'01" AND WHOSE RADIUS IS 307.00 FEET AN ARC DISTANCE OF 118.51 FEET; THENCE N20°13'36"E ALONG SAID CENTERLINE A DISTANCE OF 178.26 FEET; THENCE ALONG SAID CENTERLINE ALONG THE ARC OF A CURVE TO THE RIGHT WHOSE CENTRAL ANGLE IS 15°07'10" AND WHOSE RADIUS IS 301.40 FEET AN ARC DISTANCE OF 79.53 FEET; THENCE N33°57'19"E A DISTANCE OF 49.66 FEET; THENCE N02°09'01"E A DISTANCE OF 113.08 FEET; THENCE N88°24'50"E A DISTANCE OF 274.03 FEET; THENCE S00°11'26"E A DISTANCE OF 320.37 FEET; THENCE N53°12'32"E A DISTANCE OF 144.85 FEET TO THE SAID PLACE OF BEGINNING, AND CONTAINING 5.595 ACRES, MORE OR LESS.

SUBJECT TO ANY RIGHTS-OF-WAY OR OTHER EASEMENTS AS GRANTED OR RESERVED BY INSTRUMENTS OF RECORD OR AS NOW EXISTING ON SAID TRACT.

DESCRIPTION TRACT TWO


A TRACT OF LAND IN LOT 17, SECTION 4, T16S, R11E, NMPM, DESCRIBED BY METES AND BOUNDS AS FOLLOWS:

STARTING AT THE NORTHEAST CORNER OF SAID LOT 17 FROM WHICH THE SOUTHEAST CORNER OF SAID LOT 17 BEARS S00°11'26"E AND GOING S87°38'07"W A DISTANCE OF 386.80 FEET; THENCE S02°09'01"W A DISTANCE OF 91.08 FEET TO THE PLACE OF BEGINNING OF THE TRACT OF LAND HEREIN DESCRIBED; THENCE CONTINUING S02°09'01"W A DISTANCE OF 113.08 FEET TO THE CENTERLINE OF A 50-FOOT ROAD & UTILITY EASEMENT; THENCE S33°57'19"W ALONG SAID CENTERLINE A DISTANCE OF 49.66 FEET; THENCE ALONG SAID CENTERLINE ALONG THE ARC OF A CURVE TO THE LEFT WHOSE CENTRAL ANGLE IS 15°07'10" AND WHOSE RADIUS IS 301.40 FEET AN ARC DISTANCE OF 79.53 FEET; THENCE S20°13'36"W ALONG SAID CENTERLINE A DISTANCE OF 178.26 FEET; THENCE ALONG SAID CENTERLINE ALONG THE ARC OF A CURVE TO THE LEFT WHOSE CENTRAL ANGLE IS 22°07'01" AND WHOSE RADIUS IS 307.00 FEET AN ARC DISTANCE OF 118.51 FEET; THENCE S00°23'11"E ALONG SAID CENTERLINE A DISTANCE OF 211.85 FEET; THENCE S08°00'14"W ALONG SAID CENTERLINE A DISTANCE OF 127.46 FEET; THENCE S33°21'15"E A DISTANCE OF 17.13 FEET; THENCE S07°59'00"W A DISTANCE OF 30.50 FEET; THENCE S87°18'45"W A DISTANCE OF 40.70 FEET; THENCE N08°00'10"E A DISTANCE OF 175.34 FEET; THENCE N00°23'05"E A DISTANCE OF 267.08 FEET; THENCE S82°50'10"W A DISTANCE OF 346.45 FEET; THENCE N89°39'00"W A DISTANCE OF 332.97 FEET; THENCE N74°07'24"E A DISTANCE OF 196.70 FEET; THENCE N09°49'32"W A DISTANCE OF 228.57 FEET; THENCE N87°14'20"E A DISTANCE OF 257.02 FEET; THENCE S63°32'11"E A DISTANCE OF 189.83 FEET; THENCE N39°05'30"E A DISTANCE OF 91.10 FEET; THENCE N88°24'50"E A DISTANCE OF 229.10 FEET TO THE SAID PLACE OF BEGINNING, AND CONTAINING 7.846 ACRES, MORE OR LESS.

SUBJECT TO ANY RIGHTS-OF-WAY OR OTHER EASEMENTS AS GRANTED OR RESERVED BY INSTRUMENTS OF RECORD OR AS NOW EXISTING ON SAID TRACT.

CERTIFICATE

I, KLAD ZIMMERLE, A NEW MEXICO LICENSED PROFESSIONAL SURVEYOR, CERTIFY THAT I CONDUCTED AND AM RESPONSIBLE FOR THIS SURVEY, THAT THIS SURVEY IS TRUE AND CORRECT TO THE BEST OF MY KNOWLEDGE AND BELIEF, AND THAT THIS SURVEY AND PLAT MEETS THE MINIMUM STANDARDS FOR SURVEYING IN NEW MEXICO.

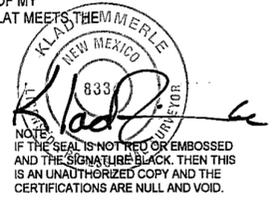

INDEXING INFORMATION FOR COUNTY CLERK

OWNER(S): _____
 SECTION(S): 4 TOWNSHIP(S): 16 S RANGE(S): 11 E
 SUBDIVISION: _____

FILING AND RECORDING
 FILED FOR RECORD IN THE OTERO COUNTY CLERK'S OFFICE ON THE 7
 DAY OF Febr, 2006, AT 117 A.M., BOOK 63 PAGE 95
 (P.M.)

RECEPTION # 06-01340
Robyn Silva COUNTY CLERK Chris Janski DEPUTY

RENTERIA

ALAMOTERO LAND SURVEYS, P.C. PROFESSIONAL LAND SURVEYORS
 1101 NORTH FLORIDA AVENUE
 ALAMOGORDO, NEW MEXICO
 PHONE 505-437-7074 FAX 505-437-7075
 COPYRIGHT © 2006 ALAMOTERO LAND SURVEYS, P.C.

DATE: 02/03/06 SCALE: 1" = 100'
 DRAWN BY: LTR JOB NO.: 05866B
 CHECKED BY: KZ SHEET 2 OF 2

NOTE:
 BOOK AND PAGE NUMBERS REFERRED TO ARE OF THE RECORDS OF OTERO COUNTY, NEW MEXICO, OBTAINED FROM THE FILES OF THE OTERO COUNTY ASSESSOR'S OFFICE.

KZMMP5-05 SEC. 4, T16S, R11E, NMPM