
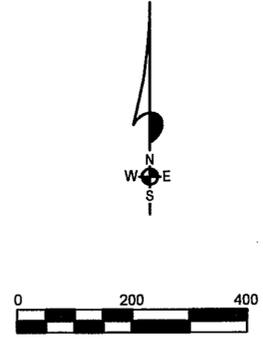


**CLAIM OF EXEMPTION  
 5 YEAR HOLD**  
**A SURVEY PLAT OF TWO TRACTS OF LAND IN THE SE 1/4 OF SECTION 21  
 AND THE NE 1/4 OF SECTION 28, T14S, R9E, NMPM  
 OTERO COUNTY, NEW MEXICO**

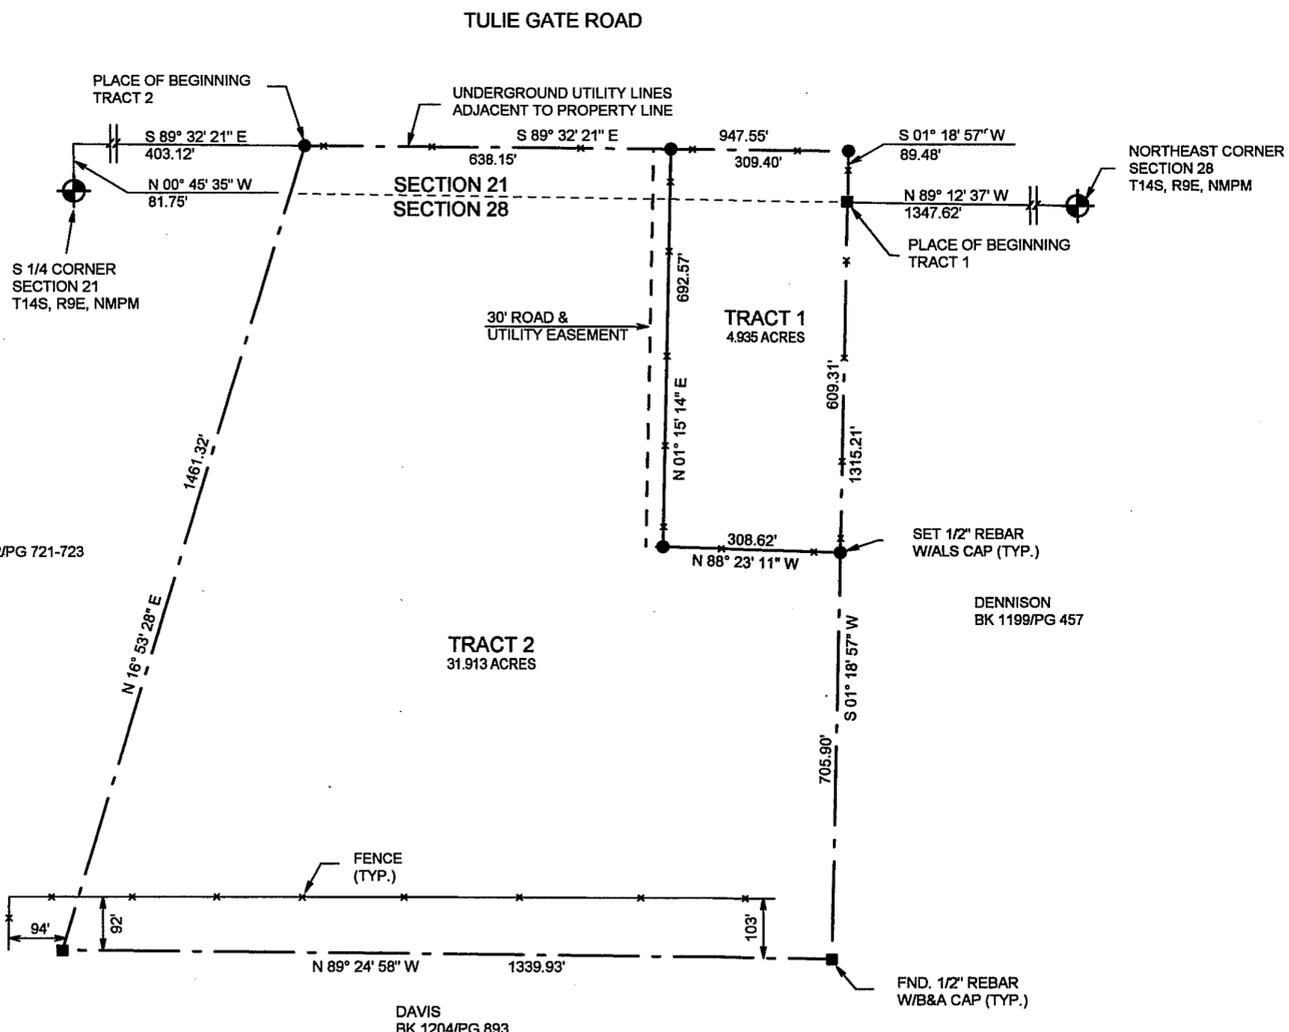

**DESCRIPTION - TRACT ONE**

A TRACT OF LAND IN THE SE 1/4 OF SECTION 21 AND THE NE 1/4 OF SECTION 28, T14S, R9E, NMPM, DESCRIBED BY METES AND BOUNDS AS FOLLOWS:

STARTING AT THE NORTHEAST CORNER OF SAID SECTION 28 AND GOING N89°12'37"W ALONG THE NORTH LINE OF SAID SECTION 28 A DISTANCE OF 1347.62 FEET TO THE PLACE OF BEGINNING OF THE TRACT OF LAND HEREIN DESCRIBED; THENCE S01°18'57"W A DISTANCE OF 609.31 FEET; THENCE N88°23'11"W A DISTANCE OF 308.62 FEET; THENCE N01°15'14"E A DISTANCE OF 692.57 FEET; THENCE S89°32'21"E A DISTANCE OF 309.40 FEET; THENCE S01°18'57"W A DISTANCE OF 89.48 FEET TO THE SAID PLACE OF BEGINNING, AND CONTAINING 4.935 ACRES, MORE OR LESS.

SUBJECT TO ANY RIGHTS-OF-WAY OR OTHER EASEMENTS AS GRANTED OR RESERVED BY INSTRUMENTS OF RECORD OR AS NOW EXISTING ON SAID TRACT.

**DESCRIPTION - TRACT TWO**


A TRACT OF LAND IN THE SE 1/4 OF SECTION 21 AND THE NE 1/4 OF SECTION 28, T14S, R9E, NMPM, DESCRIBED BY METES AND BOUNDS AS FOLLOWS:

STARTING AT THE SOUTH ONE-QUARTER CORNER OF SAID SECTION 21 AND GOING N00°45'35"W ALONG THE NORTH/SOUTH CENTERLINE OF SAID SECTION 21 A DISTANCE OF 81.75 FEET; THENCE S89°32'21"E A DISTANCE OF 403.12 FEET TO THE PLACE OF BEGINNING OF THE TRACT OF LAND HEREIN DESCRIBED; THENCE CONTINUING S89°32'21"E A DISTANCE OF 638.15 FEET; THENCE S01°15'14"W A DISTANCE OF 692.57 FEET; THENCE S88°23'11"E A DISTANCE OF 308.62 FEET; THENCE S01°18'57"W A DISTANCE OF 705.90 FEET; THENCE N89°24'58"W A DISTANCE OF 1339.93 FEET; THENCE N16°53'28"E A DISTANCE OF 1461.32 FEET TO THE SAID PLACE OF BEGINNING, AND CONTAINING 31.913 ACRES, MORE OR LESS.

SUBJECT TO ANY RIGHTS-OF-WAY OR OTHER EASEMENTS AS GRANTED OR RESERVED BY INSTRUMENTS OF RECORD OR AS NOW EXISTING ON SAID TRACT.

**CERTIFICATE**

I, KLAD ZIMMERLE, A NEW MEXICO LICENSED PROFESSIONAL SURVEYOR, CERTIFY THAT I CONDUCTED AND AM RESPONSIBLE FOR THIS SURVEY, THAT THIS SURVEY IS TRUE AND CORRECT TO THE BEST OF MY KNOWLEDGE AND BELIEF, AND THAT THIS SURVEY AND PLAT MEETS THE MINIMUM STANDARDS FOR SURVEYING IN NEW MEXICO.

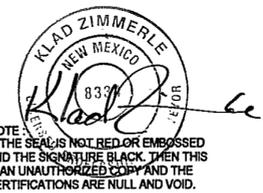

NOTE: IF THE SEAL IS NOT RED OR EMBOSSED AND THE SIGNATURE BLACK, THEN THIS IS AN UNAUTHORIZED COPY AND THE CERTIFICATIONS ARE NULL AND VOID.

NOTE: THESE TRACTS MAY NOT BE RESUBDIVIDED, FOR FIVE (5) YEARS, UNLESS THE APPROPRIATE SUBDIVISION PROCEDURE IS FOLLOWED.

**INDEXING INFORMATION FOR COUNTY CLERK**

OWNER(S): JEFF DAVIS  
 SECTION(S): 21 & 28 TOWNSHIP(S): 14 S RANGE(S): 9 E  
 SUBDIVISION: \_\_\_\_\_  
 FILING AND RECORDING \_\_\_\_\_  
 FILED FOR RECORD IN THE OTERO COUNTY CLERK'S OFFICE ON THE 16<sup>th</sup>  
 DAY OF Feb, 2006, AT 11:20 A.M., BOOK 63 PAGE 101

RECEPTION # 1745  
Rebecca Seba COUNTY CLERK  
Christina DEPUTY

NOTE: BOOK AND PAGE NUMBERS REFERRED TO ARE OF THE RECORDS OF OTERO COUNTY, NEW MEXICO, OBTAINED FROM THE FILES OF THE OTERO COUNTY ASSESSOR'S OFFICE.

**ALAMOTERO LAND SURVEYS, P.C.** PROFESSIONAL LAND SURVEYORS  
 1101 NORTH FLORIDA AVENUE  
 ALAMOGORDO, NEW MEXICO  
 PHONE 505-437-7074 FAX 505-437-7075  
 COPYRIGHT © 2008 ALAMOTERO LAND SURVEYS, P.C.

DATE: 02/13/06 SCALE: 1" = 200'  
 DRAWN BY: LTR JOB NO.: 08091  
 CHECKED BY: KZ SHEET 2 OF 2

LTR/PLAT-0606091(5) SEC. 21 AND SEC. 28, T14S, R9E, NMPM