


CLAIM OF EXEMPTION
RE-ALIGN TRACT LINE
A SURVEY PLAT OF TWO TRACTS OF LAND IN THE
SW 1/4 SW 1/4 OF SECTION 21, T15S, R14E, NMPM
OTERO COUNTY, NEW MEXICO

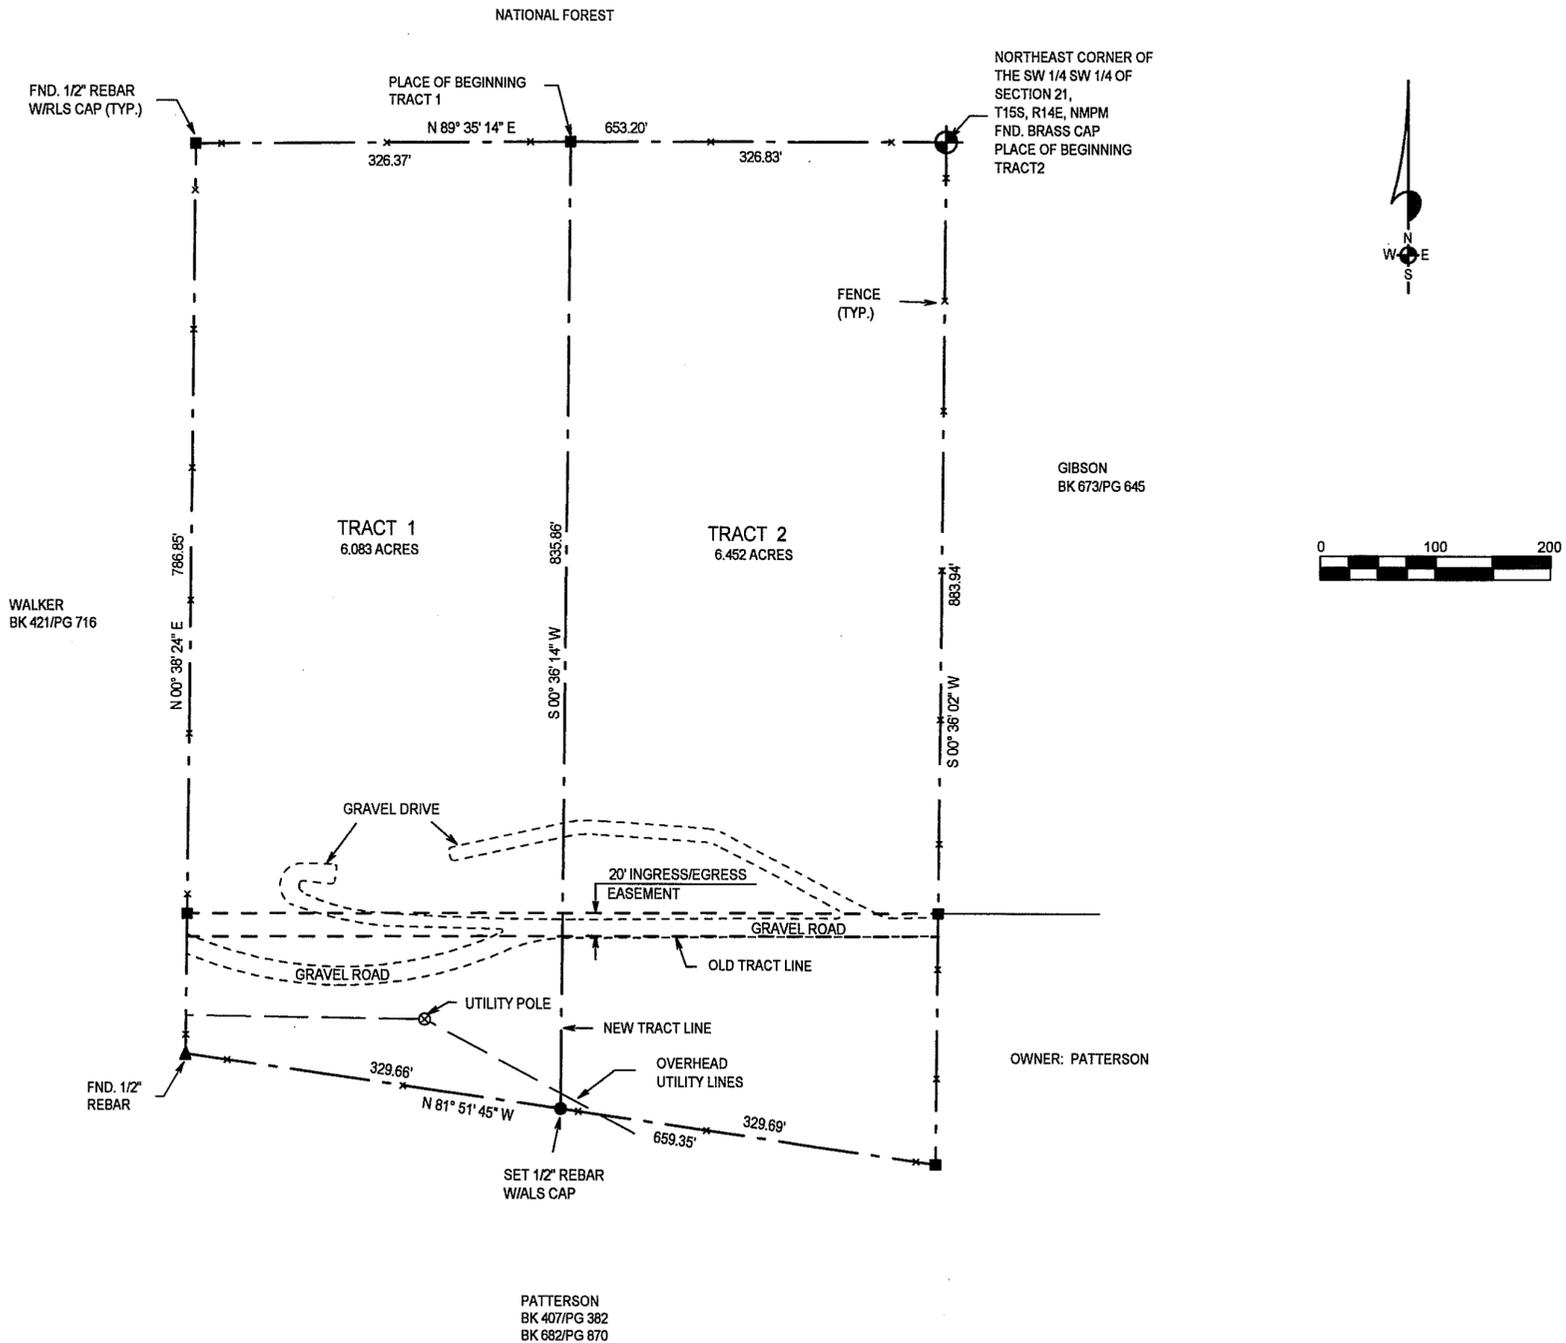

DESCRIPTION - TRACT ONE

A TRACT OF LAND IN THE SW1/4 SW1/4 OF SECTION 21, T15S, R14E, NMPM, DESCRIBED BY METES AND BOUNDS AS FOLLOWS:

STARTING AT THE NORTHEAST CORNER OF SAID SW1/4 SW1/4 AND GOING S89°45'11"W ALONG THE NORTH LINE OF SAID SW1/4 SW1/4 A DISTANCE OF 326.83 FEET TO THE PLACE OF BEGINNING OF THE TRACT OF LAND HEREIN DESCRIBED; THENCE S00°36'14"W A DISTANCE OF 835.86 FEET; THENCE N81°51'45"W A DISTANCE OF 329.66 FEET; THENCE N00°38'24"E A DISTANCE OF 786.85 FEET; THENCE N89°35'14"E A DISTANCE OF 326.37 FEET TO THE SAID PLACE OF BEGINNING, AND CONTAINING 6.083 ACRES, MORE OR LESS.

SUBJECT TO ANY RIGHTS-OF-WAY OR OTHER EASEMENTS AS GRANTED OR RESERVED BY INSTRUMENTS OF RECORD OR AS NOW EXISTING ON SAID TRACT.

DESCRIPTION - TRACT TWO

A TRACT OF LAND IN THE SW1/4 SW1/4 OF SECTION 21, T15S, R14E, NMPM, DESCRIBED BY METES AND BOUNDS AS FOLLOWS:

BEGINNING AT THE NORTHEAST CORNER OF SAID SW1/4 SW1/4 AND GOING S00°36'02"W ALONG THE EAST LINE OF SAID SW1/4 SW1/4 A DISTANCE OF 883.94 FEET; THENCE N81°51'45"W A DISTANCE OF 329.69 FEET; THENCE N00°38'14"E A DISTANCE OF 835.86 FEET; THENCE N89°45'11"E A DISTANCE OF 326.83 FEET TO THE SAID PLACE OF BEGINNING, AND CONTAINING 6.452 ACRES, MORE OR LESS.

CERTIFICATE

I, KLAD ZIMMERLE, A NEW MEXICO LICENSED PROFESSIONAL SURVEYOR, CERTIFY THAT I CONDUCTED AND AM RESPONSIBLE FOR THIS SURVEY, THAT THIS SURVEY IS TRUE AND CORRECT TO THE BEST OF MY KNOWLEDGE AND BELIEF, AND THAT THIS SURVEY AND PLAT MEETS THE MINIMUM STANDARDS FOR SURVEYING IN NEW MEXICO.

NOTE:
IF THE SEAL IS NOT RED OR EMBOSSED
AND THE SIGNATURE BLACK, THEN THIS
IS AN UNAUTHORIZED COPY AND THE
CERTIFICATIONS ARE NULL AND VOID.

INDEXING INFORMATION FOR COUNTY CLERK

OWNER(S): PATILLO
SECTION(S): 21 TOWNSHIP(S): 15 S RANGE(S): 14 E
SUBDIVISION:

FILING AND RECORDING

FILED FOR RECORD IN THE OTERO COUNTY CLERK'S OFFICE ON THE 22
DAY OF March, 2006, AT 1:55 A.M., BOOK 64 PAGE 16
P.M.

RECEPTION # 06-03260
Robyn Silva COUNTY CLERK
Caris Jenaki DEPUTY

PATILLO

ALAMOTERO LAND SURVEYS, P.C. PROFESSIONAL LAND SURVEYORS
1101 NORTH FLORIDA AVENUE
ALAMOGORDO, NEW MEXICO
PHONE 505-437-7074 FAX 505-437-7075
COPYRIGHT © 2006 ALAMOTERO LAND SURVEYS, P.C.

DATE: 03/16/06 SCALE: 1" = 100'
DRAWN BY: LTR JOB NO.: 06135
CHECKED BY: KZ SHEET 2 OF 2

NOTE:
BOOK AND PAGE NUMBERS REFERRED TO
ARE OF THE RECORDS OF OTERO COUNTY,
NEW MEXICO, OBTAINED FROM THE FILES
OF THE OTERO COUNTY ASSESSOR'S OFFICE.

LTR/PLAT-0606195(L)

SEC. 21, T15S, R14E, NMPM