
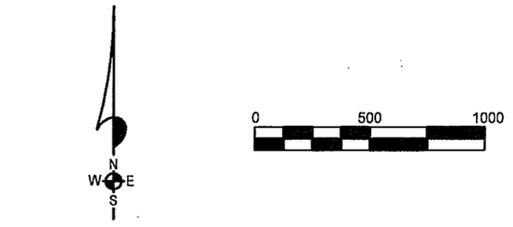


A SURVEY PLAT OF THE E 1/2 SW 1/4 AND THE SW 1/4 SW 1/4 OF SECTION 33, T11S, R9E, NMPM, OTERO COUNTY, NEW MEXICO

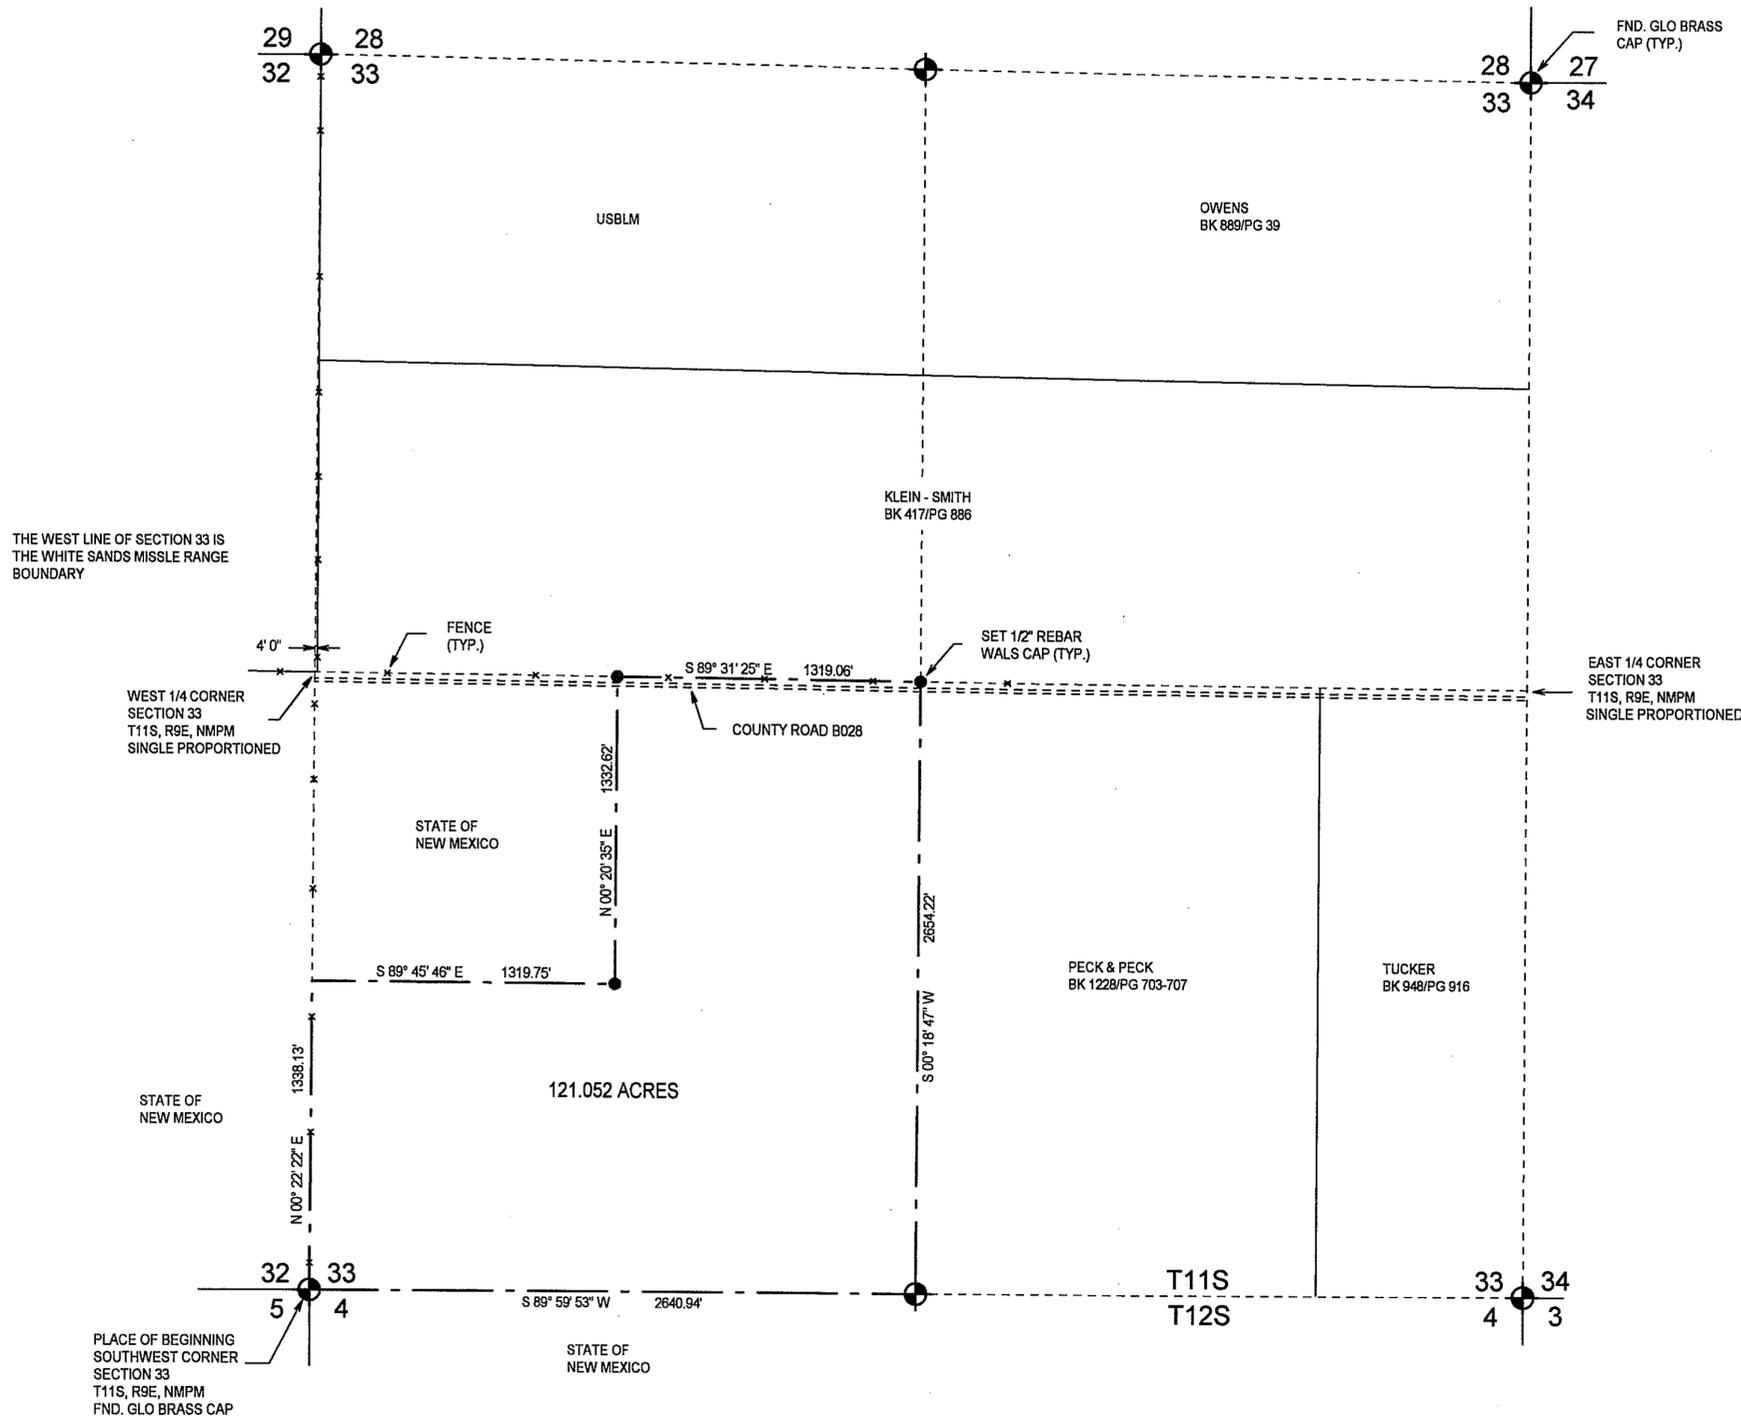

DESCRIPTION

THE E 1/2 SW 1/4 AND THE SW 1/4 SW 1/4 OF SECTION 33, T11S, R9E, NMPM, DESCRIBED BY METES AND BOUNDS AS FOLLOWS:

BEGINNING AT THE SOUTHWEST CORNER OF SAID SECTION 33 AND GOING N00°22'22\"E ALONG THE WEST LINE OF SAID SECTION 33 A DISTANCE OF 1338.13 FEET; THENCE S89°45'46\"E A DISTANCE OF 1319.75 FEET; THENCE N00°20'35\"E A DISTANCE OF 1332.62 FEET; THENCE S89°31'25\"E A DISTANCE OF 1319.06 FEET; THENCE S00°18'47\"W A DISTANCE OF 2654.22 FEET; THENCE S89°59'53\"W A DISTANCE OF 2640.94 FEET TO THE SAID PLACE OF BEGINNING, AND CONTAINING 121.052 ACRES, MORE OR LESS.

SUBJECT TO ANY RIGHTS-OF-WAY OR OTHER EASEMENTS AS GRANTED OR RESERVED BY INSTRUMENTS OF RECORD OR AS NOW EXISTING ON SAID TRACT.

CERTIFICATE
I, KLAD ZIMMERLE, A NEW MEXICO LICENSED PROFESSIONAL SURVEYOR, CERTIFY THAT I CONDUCTED AND AM RESPONSIBLE FOR THIS SURVEY, THAT THIS SURVEY IS TRUE AND CORRECT TO THE BEST OF MY KNOWLEDGE AND BELIEF, AND THAT THIS SURVEY AND PLAT MEETS THE MINIMUM STANDARDS FOR SURVEYING IN NEW MEXICO.

NOTE:
IF THE SEAL IS NOT RED OR EMBOSSED AND THE SIGNATURE BLACK, THEN THIS IS AN UNAUTHORIZED COPY AND THE CERTIFICATIONS ARE NULL AND VOID.

INDEXING INFORMATION FOR COUNTY CLERK

OWNER(S): HOBBS
SECTION(S): 33 TOWNSHIP(S): 11 S RANGE(S): 9 E
SUBDIVISION: _____

FILING AND RECORDING

FILED FOR RECORD IN THE OTERO COUNTY CLERK'S OFFICE ON THE 22
DAY OF March, 2006, AT 1:55 A.M., BOOK 64 PAGE 17
(P.M.)

RECEPTION # 06-03261
Robyn Silva COUNTY CLERK
Chris Jeniski DEPUTY

HOBBS

ALAMOTERO LAND SURVEYS, P.C. PROFESSIONAL LAND SURVEYORS
1101 NORTH FLORIDA AVENUE
ALAMOGORDO, NEW MEXICO
PHONE 505-437-7074 FAX 505-437-7075
COPYRIGHT © 2006 ALAMOTERO LAND SURVEYS, P.C.

DATE: 03/20/06 SCALE: 1\" = 500'
DRAWN BY: LTR JOB NO.: 06139
CHECKED BY: KZ SHEET 2 OF 2

NOTE:
BOOK AND PAGE NUMBERS REFERRED TO ARE OF THE RECORDS OF OTERO COUNTY, NEW MEXICO, OBTAINED FROM THE FILES OF THE OTERO COUNTY ASSESSOR'S OFFICE.