
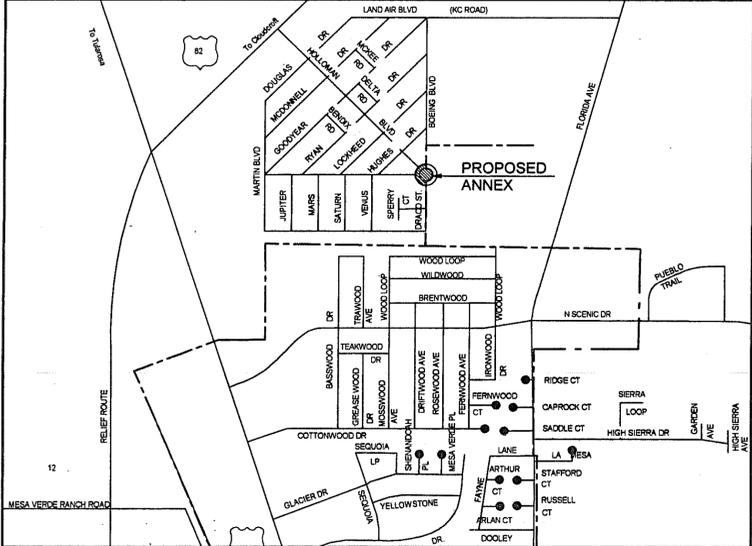


ANNEXATION PLAT OF A TRACT OF LAND IN SECTION 6, T16S, R10E, NMPM., OTERO COUNTY, NEW MEXICO.

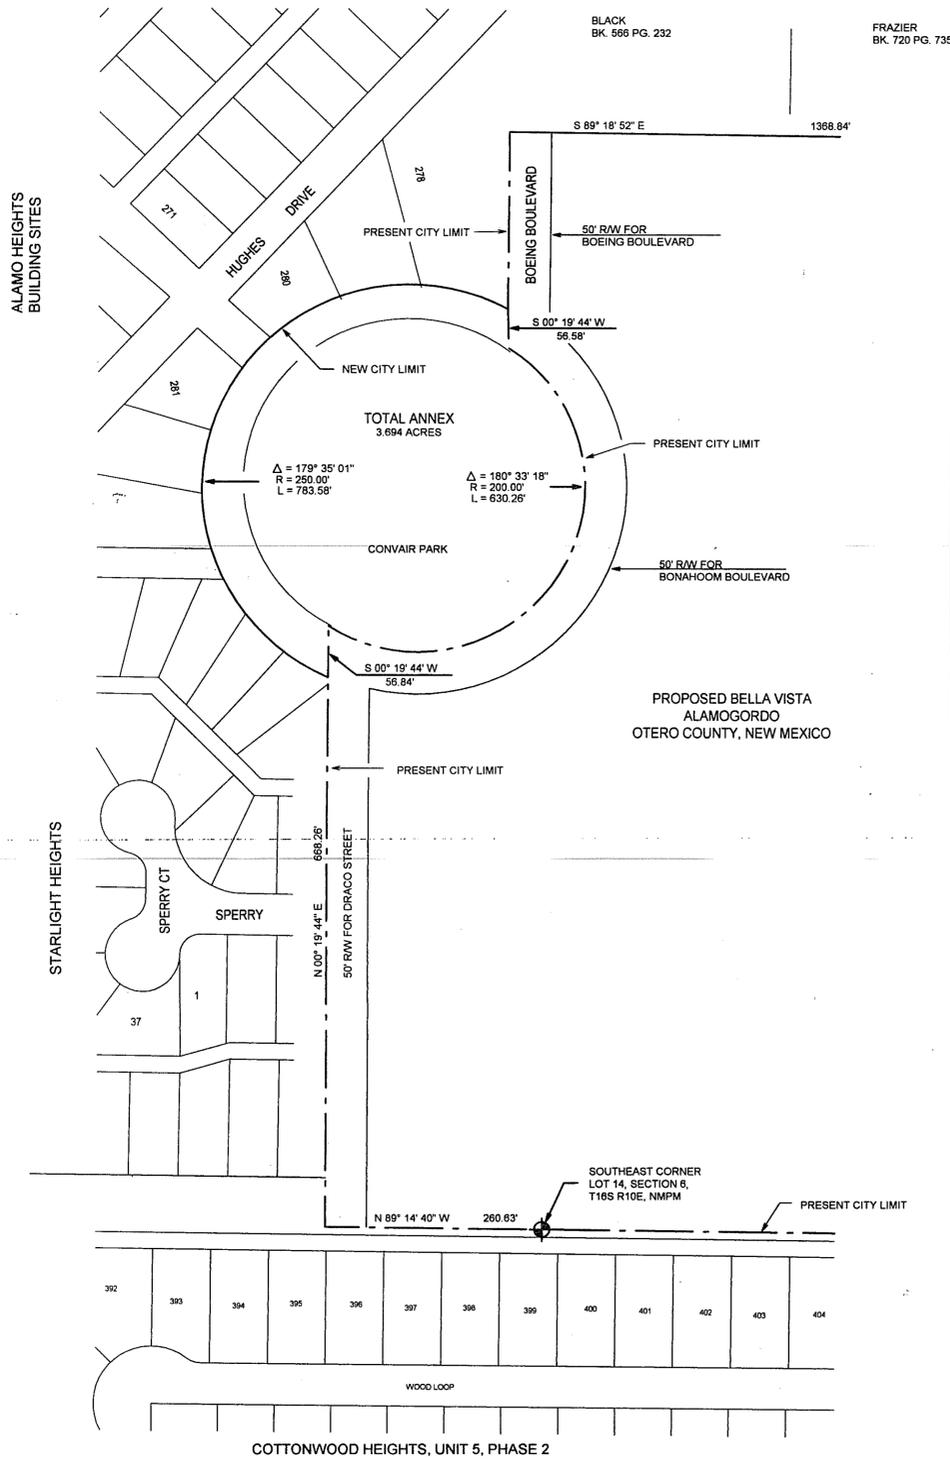

DEDICATION
 STATE OF NEW MEXICO)
 COUNTY OF OTERO)

KNOW ALL MEN BY THESE PRESENTS THAT BELLA VISTA, A NEW MEXICO LLC, IS THE OWNER AND PROPRIETOR OF 100% OF A TRACT OF LAND IN ALAMO HEIGHTS BUILDING SITES KNOWN AS CONVAIR PARK, OTERO COUNTY, NEW MEXICO. SAID OWNER DOES HEREBY PETITION FOR ANNEXATION BY THE CITY OF ALAMOGORDO, THE FOLLOWING DESCRIBED PROPERTY:

STARTING AT THE SOUTHEAST CORNER OF LOT 14, SECTION 6, T16S, R10E, NMPM, AND GOING N89°14'40"W ALONG THE SOUTH LINE OF SAID LOT 14 A DISTANCE OF 260.63 FEET, THENCE N00°19'44"E A DISTANCE OF 669.26 FEET TO THE PLACE OF BEGINNING OF THE TRACT OF LAND HEREIN DESCRIBED, THENCE ALONG THE ARC OF A CURVE TO THE RIGHT WHOSE CENTRAL ANGLE IS 179°35'01" AND WHOSE RADIUS IS 250.00 FEET AND WHOSE CHORD BEARS N25°14'30"E AN ARC DISTANCE OF 783.58 FEET, THENCE 500°19'44"W A DISTANCE OF 56.58 FEET, THENCE ALONG THE ARC OF A CURVE TO THE RIGHT WHOSE CENTRAL ANGLE IS 180°33'18" AND WHOSE RADIUS IS 200.00 FEET AND WHOSE CHORD BEARS S32°08'06"W AN ARC DISTANCE OF 630.26 FEET, THENCE S00°19'45"W A DISTANCE OF 56.84 FEET TO THE SAID PLACE OF BEGINNING, AND CONTAINING 3.694 ACRES, MORE OR LESS.

SUBJECT TO ANY RIGHTS-OF-WAY OF OTHER EASEMENTS AS GRANTED OR RESERVED BY INSTRUMENTS OF RECORD OR AS NOW EXISTING ON SAID TRACT.

BELLA VISTA, LLC, HEREBY STATES THAT THE ABOVE DESCRIBED PROPERTY IS CONTIGUOUS TO THE MUNICIPAL BOUNDARIES OF THE CITY OF ALAMOGORDO, OTERO COUNTY, NEW MEXICO, AND THAT THIS MAP SHOWS THE EXTERNAL BOUNDARIES OF THE TERRITORY PROPOSED TO BE ANNEXED IN RELATION TO THE EXISTING BOUNDARIES OF SAID CITY OF ALAMOGORDO.

BELLA VISTA, LLC. Michael Drunzer
 BY: MICHAEL DRUNZER
 MEMBER, BELLA VISTA, LLC

CORPORATE ACKNOWLEDGEMENT
 STATE OF NEW MEXICO)
 COUNTY OF OTERO)

ON THIS 26 DAY OF January, 2006, BEFORE ME PERSONALLY APPEARED MICHAEL DRUNZER, MEMBER BELLA VISTA, LLC, ON BEHALF OF SAID LLC, KNOWN TO ME TO BE THE PERSON WHO EXECUTED THE FOREGOING INSTRUMENT, AND HE ACKNOWLEDGED THAT HE EXECUTED SAID INSTRUMENT AS HIS FREE ACT AND DEED.

WITNESS MY HAND AND SEAL ON THIS DAY AND YEAR LAST WRITTEN ABOVE.

MY COMMISSION EXPIRES 5/21/08 Klad Z NOTARY PUBLIC

ACCEPTANCE OF THE ALAMOGORDO PLANNING AND ZONING COMMISSION
 STATE OF NEW MEXICO)
 COUNTY OF OTERO)

3.694 ACRE CORPORATE LIMITS EXTENSION ANNEXED TO THE CITY OF ALAMOGORDO, OTERO COUNTY, NEW MEXICO.
 RECOMMENDED FOR ACCEPTANCE BY THE ALAMOGORDO PLANNING AND ZONING COMMISSION ON THE 1st DAY OF March, 2006.

ATTEST: Manuel Singer
 ACCEPTANCE OF THE ALAMOGORDO CITY COMMISSION

3.694 ACRE CORPORATE LIMITS EXTENSION ANNEXED TO THE CITY OF ALAMOGORDO, OTERO COUNTY, NEW MEXICO BY ORDINANCE NUMBER 969 PUBLISHED IN

THE ALAMOGORDO DAILY NEWS ON _____ AND EXAMINED AND APPROVED FOR ACCEPTANCE BY THE CITY COMMISSION OF THE CITY OF ALAMOGORDO ON _____
 THE 9th DAY OF May, 2006.
Donald E. Grall MAYOR
 ATTEST: Renee P. Cantel

SURVEYOR CERTIFICATE
 STATE OF NEW MEXICO)
 COUNTY OF OTERO)

I, KLAD ZIMMERLE, A NEW MEXICO LICENSED PROFESSIONAL SURVEYOR CERTIFY THAT I CONDUCTED AND AM RESPONSIBLE FOR THIS SURVEY, THAT THIS SURVEY IS TRUE AND CORRECT TO THE BEST OF MY KNOWLEDGE AND BELIEF, AND THAT THIS SURVEY AND PLAT MEETS THE MINIMUM STANDARDS FOR SURVEYING IN NEW MEXICO.
 DATE 1/26/06 Klad Z
 KLAD ZIMMERLE, NEW MEXICO REGISTRATION NO. 8334

RECORDATION
 STATE OF NEW MEXICO)
 COUNTY OF OTERO)

RECORDED IN THE OFFICE OF THE COUNTY CLERK AND EX-OFFICIO RECORDER OF OTERO COUNTY,
 NEW MEXICO, AT 9:30 O'CLOCK, A M., THIS 23rd DAY OF May, 2006.
Book 441 pages 47-48
Robyn Selva COUNTY CLERK BY Christina Nunez

06-05606

NOTE:
 BOOK AND PAGE NUMBERS REFERRED TO ARE OF THE RECORDS OF OTERO COUNTY, NEW MEXICO, OBTAINED FROM THE FILES OF THE OTERO COUNTY ASSESSOR'S OFFICE.

ALAMOTERO PROFESSIONAL LAND SURVEYORS
 1101 NORTH FLORIDA AVENUE
 ALAMOGORDO, NEW MEXICO
 PHONE 505-437-7074 FAX 505-437-7075
 ALAMOTERO LAND SURVEYS, P.C. COPYRIGHT © 2006 ALAMOTERO LAND SURVEYS, P.C.

SECTION 6 TOWNSHIP 16 RANGE 10
 BK 64 PG 47-48

LT19S/BELLA VISTA ANNEX 2