
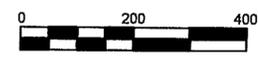


SEC 7, T17S, R15E SURVEY PLAT

BK 66 PG 36

A SURVEY PLAT OF TWO TRACTS OF LAND IN LOT 3 AND 4 AND THE SW 1/4 OF SECTION 7, T17S, R15E, NMPM, OTERO COUNTY, NEW MEXICO

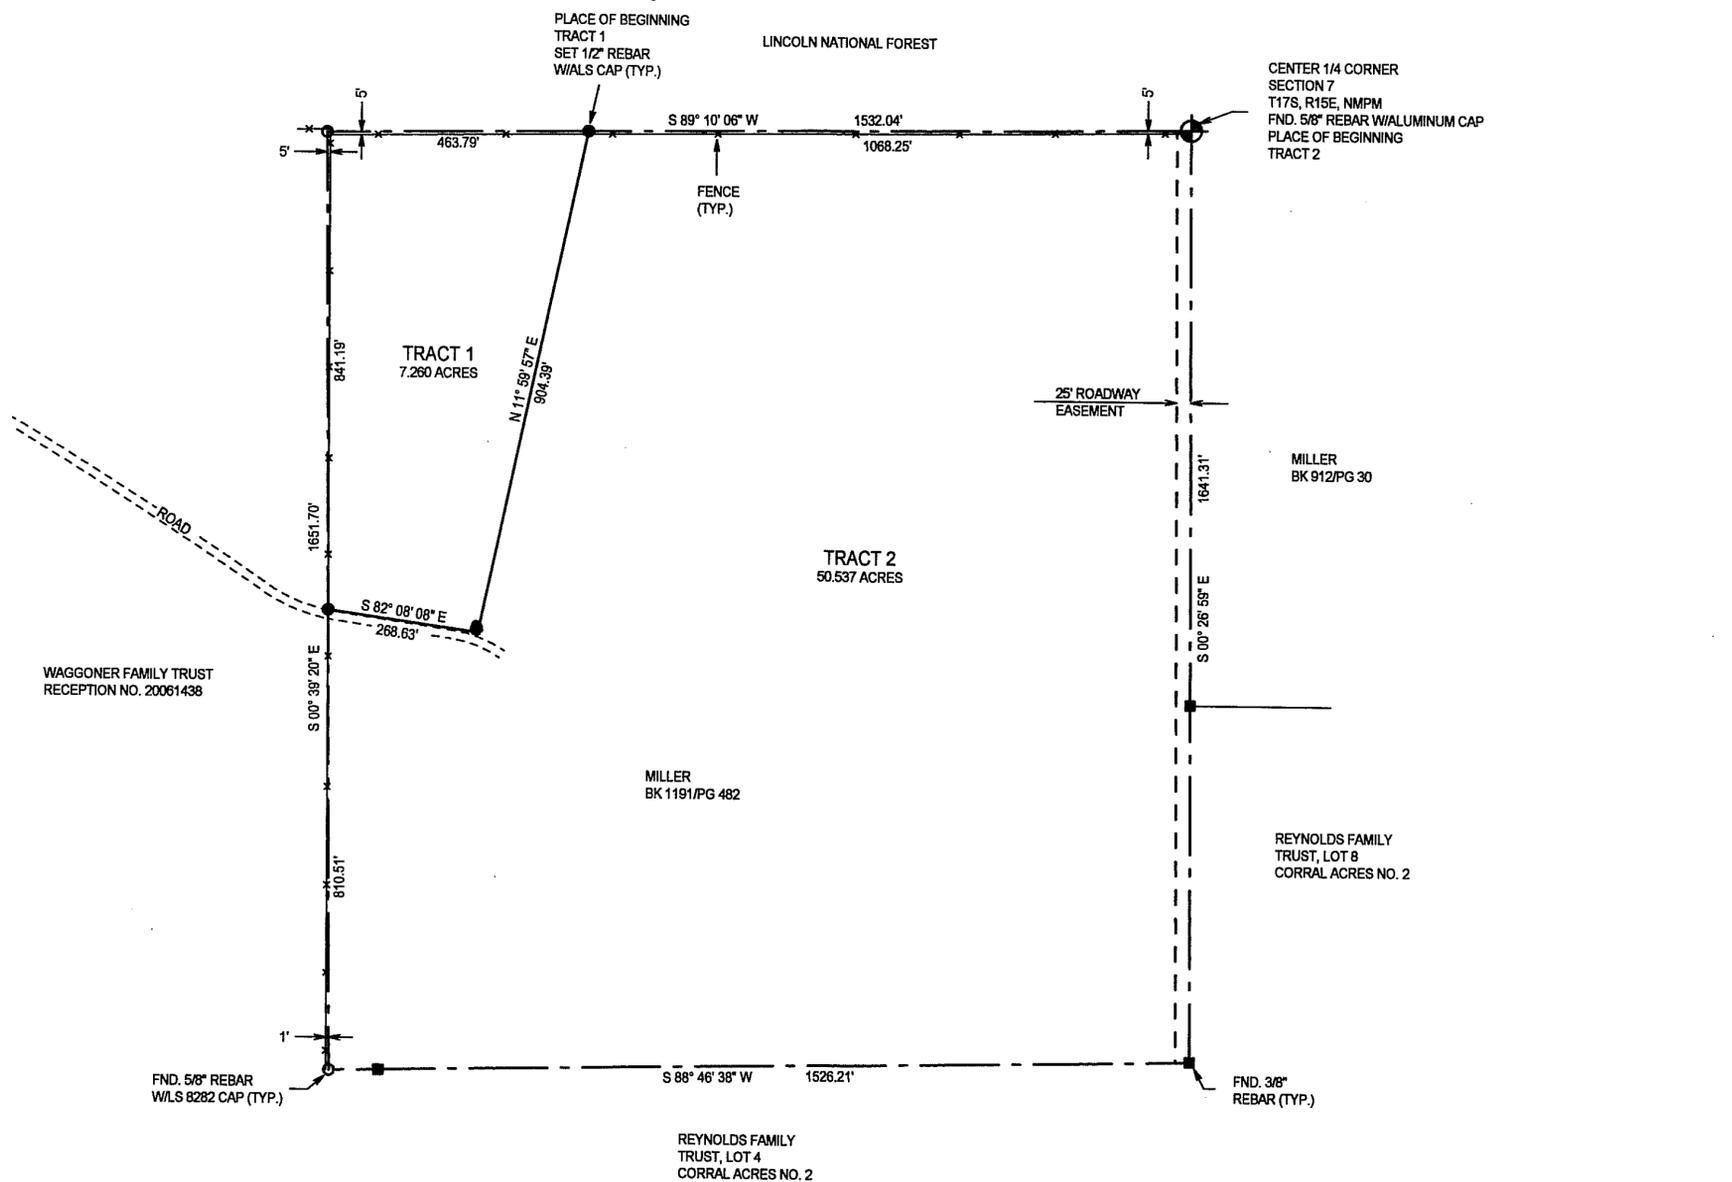

DESCRIPTION - TRACT ONE
 A TRACT OF LAND IN LOT 3 AND THE SW 1/4 OF SECTION 7, T17S, R15E, NMPM, DESCRIBED BY METES AND BOUNDS AS FOLLOWS:
 STARTING AT THE CENTER ONE-QUARTER CORNER OF SAID SECTION 7 AND GOING S89°10'06"W ALONG THE EAST/WEST CENTERLINE OF SAID SECTION 7 A DISTANCE OF 1068.25 FEET TO THE PLACE OF BEGINNING OF THE TRACT OF LAND HEREIN DESCRIBED; THENCE CONTINUING S89°10'06"W A DISTANCE OF 463.79 FEET; THENCE S00°39'20"E A DISTANCE OF 841.19 FEET; THENCE S82°08'08"E A DISTANCE OF 268.63 FEET; THENCE N11°59'57"E A DISTANCE OF 904.39 FEET TO THE SAID PLACE OF BEGINNING, AND CONTAINING 7.260 ACRES, MORE OR LESS.
 SUBJECT TO ANY RIGHTS-OF-WAY OR OTHER EASEMENTS AS GRANTED OR RESERVED BY INSTRUMENTS OF RECORD OR AS NOW EXISTING ON SAID TRACT.

DESCRIPTION - TRACT TWO
 A TRACT OF LAND IN LOTS 3 AND 4 AND THE SW 1/4 OF SECTION 7, T17S, R15E, NMPM, DESCRIBED BY METES AND BOUNDS AS FOLLOWS:
 BEGINNING AT THE CENTER ONE-QUARTER CORNER OF SAID SECTION 7 AND GOING S00°26'59"E ALONG THE NORTH/SOUTH CENTERLINE OF SAID SECTION 7 A DISTANCE OF 1641.31 FEET; THENCE S88°46'38"W A DISTANCE OF 1526.21 FEET; THENCE N00°39'20"W A DISTANCE OF 810.51 FEET; THENCE S82°08'08"E A DISTANCE OF 268.63 FEET; THENCE N11°59'57"E A DISTANCE OF 904.39 FEET; THENCE N89°10'06"E A DISTANCE OF 1068.25 FEET TO THE SAID PLACE OF BEGINNING, AND CONTAINING 50.537 ACRES, MORE OR LESS.
 SUBJECT TO ANY RIGHTS-OF-WAY OR OTHER EASEMENTS AS GRANTED OR RESERVED BY INSTRUMENTS OF RECORD OR AS NOW EXISTING ON SAID TRACT.

CERTIFICATE
 I, KLAD ZIMMERLE, A NEW MEXICO LICENSED PROFESSIONAL SURVEYOR, CERTIFY THAT I CONDUCTED AND AM RESPONSIBLE FOR THIS SURVEY, THAT THIS SURVEY IS TRUE AND CORRECT TO THE BEST OF MY KNOWLEDGE AND BELIEF, AND THAT THIS SURVEY AND PLAT MEETS THE MINIMUM STANDARDS FOR SURVEYING IN NEW MEXICO.

NOTE:
 IF THE SEAL IS NOT RED OR EMBOSSED AND THE SIGNATURE BLACK, THEN THIS IS AN UNAUTHORIZED COPY AND THE CERTIFICATIONS ARE NULL AND VOID.

INDEXING INFORMATION FOR COUNTY CLERK
 OWNER(S):
 SECTION(S): 7 TOWNSHIP(S): 17 S RANGE(S): 15 E
 SUBDIVISION:
 FILING AND RECORDING
 FILED FOR RECORD IN THE OTERO COUNTY CLERK'S OFFICE ON THE 27th
 DAY OF August, 2007, AT 10:09 A.M. BOOK 66 PAGE 36
 RECEPTION # 200709357
 COUNTY CLERK: *Robert Hoban* DEPUTY: *Joseph Williams*



NOTE:
 BOOK AND PAGE NUMBERS REFERRED TO ARE OF THE RECORDS OF OTERO COUNTY, NEW MEXICO, OBTAINED FROM THE FILES OF THE OTERO COUNTY ASSESSOR'S OFFICE.

MILLER
ALAMOTERO LAND SURVEYS, P.C. PROFESSIONAL LAND SURVEYORS
 1101 NORTH FLORIDA AVENUE
 ALAMOGORDO, NEW MEXICO
 PHONE 505-437-7074 FAX 505-437-7075
 COPYRIGHT © 2007 ALAMOTERO LAND SURVEYS, P.C.
 DATE: 07/31/07 SCALE: 1" = 200'
 DRAWN BY: LTR JOB NO.: 07739
 CHECKED BY: KZ SHEET 2 OF 2

LTR/PLAT-07