

**CLAIM OF EXEMPTION
5 YEAR HOLD AND REALIGN TRACT LINES
A SURVEY PLAT OF THREE TRACTS OF LAND IN
SECTION 11, T14S, R9E, NMPM
OTERO COUNTY, NEW MEXICO**

NOTE: TRACT 2 & 3 MAY NOT BE RESUBDIVIDED,
FOR FIVE (5) YEARS, UNLESS THE APPROPRIATE
SUBDIVISION PROCEDURE IS FOLLOWED.

DESCRIPTION - TRACT ONE

A TRACT OF LAND IN SECTION 11, T14S, R9E, NMPM, DESCRIBED BY METES AND BOUNDS AS FOLLOWS:
BEGINNING AT THE NORTHEAST CORNER OF SAID SECTION 11, AND GOING S01°29'32"E ALONG THE EAST LINE OF SAID SECTION 11 A DISTANCE OF 2599.20 FEET; THENCE N89°14'02"W A DISTANCE OF 2522.01 FEET; THENCE S00°53'21"W A DISTANCE OF 700.00 FEET; THENCE N89°14'02"W A DISTANCE OF 173.03 FEET; THENCE ALONG THE ARC OF A CURVE TO THE LEFT WHOSE CENTRAL ANGLE IS 13°29'47" AND WHOSE RADIUS IS 1300.00 FEET AND WHOSE CHORD BEARS N4°30'30"W AN ARC DISTANCE OF 306.23 FEET; THENCE N00°53'21"E A DISTANCE OF 450.58 FEET; THENCE N89°14'02"W A DISTANCE OF 2231.70 FEET; THENCE N89°14'02"W A DISTANCE OF 2600.69 FEET; THENCE S89°12'08"E A DISTANCE OF 5036.06 FEET TO THE SAID PLACE OF BEGINNING, AND CONTAINING 307.530 ACRES MORE OR LESS.

SUBJECT TO ANY RIGHTS-OF-WAY OR OTHER EASEMENTS AS GRANTED OR RESERVED BY INSTRUMENTS OF RECORD OR AS NOW EXISTING ON SAID TRACT.

DESCRIPTION - TRACT TWO

A TRACT OF LAND IN SECTION 11, T14S, R9E, NMPM, DESCRIBED BY METES AND BOUNDS AS FOLLOWS:

STARTING AT THE SOUTHEAST CORNER OF SAID SECTION 11 AND GOING N01°29'31"W ALONG THE EAST LINE OF SAID SECTION 11 A DISTANCE OF 48.00 FEET; THENCE N88°52'59"W A DISTANCE OF 1000.00 FEET TO THE PLACE OF BEGINNING OF THE TRACT OF LAND HEREIN DESCRIBED; THENCE CONTINUING N88°52'59"W A DISTANCE OF 4236.28 FEET; THENCE N00°49'14"E A DISTANCE OF 2630.05 FEET; THENCE S89°14'02"E A DISTANCE OF 2256.71 FEET; THENCE S00°53'21"W A DISTANCE OF 450.58 FEET; THENCE ALONG THE ARC OF A CURVE TO THE RIGHT WHOSE CENTRAL ANGLE IS 13°29'47" AND WHOSE RADIUS IS 1300.00 FEET AND WHOSE CHORD BEARS S34°30'30"E AN ARC DISTANCE OF 306.23 FEET; THENCE S89°14'02"E A DISTANCE OF 173.03 FEET; THENCE N00°53'21"E A DISTANCE OF 700.00 FEET; THENCE S89°14'02"E A DISTANCE OF 1622.01 FEET; THENCE S00°53'21"W A DISTANCE OF 2656.01 FEET TO THE SAID PLACE OF BEGINNING, AND CONTAINING 251.732 ACRES, MORE OR LESS.

SUBJECT TO ANY RIGHTS-OF-WAY OR OTHER EASEMENTS AS GRANTED OR RESERVED BY INSTRUMENTS OF RECORD OR AS NOW EXISTING ON SAID TRACT.


DESCRIPTION - TRACT THREE

A TRACT OF LAND IN SECTION 11, T14S, R9E, NMPM, DESCRIBED BY METES AND BOUNDS AS FOLLOWS:

STARTING AT THE SOUTHEAST CORNER OF SAID SECTION 11 AND GOING N01°29'31"W ALONG THE EAST LINE OF SAID SECTION 11 A DISTANCE OF 48.00 FEET TO THE PLACE OF BEGINNING OF THE TRACT OF LAND HEREIN DESCRIBED; THENCE N88°52'59"W A DISTANCE OF 1000.00 FEET; THENCE N00°39'31"E A DISTANCE OF 2656.01 FEET; THENCE S89°14'02"E A DISTANCE OF 800.00 FEET; THENCE S01°29'31"W A DISTANCE OF 2884.20 FEET TO THE SAID PLACE OF BEGINNING, AND CONTAINING 57.987 ACRES, MORE OR LESS.

SUBJECT TO ANY RIGHTS-OF-WAY OR OTHER EASEMENTS AS GRANTED OR RESERVED BY INSTRUMENTS OF RECORD OR AS NOW EXISTING ON SAID TRACT.

CERTIFICATE
I, KAD ZIMMERLE, A NEW MEXICO LICENSED PROFESSIONAL SURVEYOR, CERTIFY THAT I CONDUCTED AND AM RESPONSIBLE FOR THIS SURVEY, THAT THIS SURVEY IS TRUE AND CORRECT TO THE BEST OF MY KNOWLEDGE AND BELIEF, AND THAT THIS SURVEY AND PLAT MEETS THE MINIMUM STANDARDS FOR SURVEYING IN NEW MEXICO.

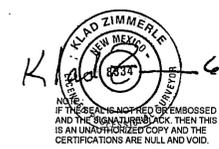

THE ONLY OFFICIAL GOVERNMENT SURVEY OF T14S, R9E, NMPM, WAS PERFORMED BY FELLOWS AND WILLISON, IN JANUARY, AUGUST, AND SEPTEMBER OF 1867.

IN THE EARLY 1900'S AN UNKNOWN PERSON SET USGLO ONE-QUARTER CORNER MONUMENTS FOR THE SECTION CORNERS THROUGHOUT T14S, R9E, NMPM. THESE MONUMENTS ARE UNDATED AND STAMPED WITH THE WRONG LETTERING.

IN 1942, A USGLO DEPENDENT RE-SURVEY OF THE NORTH BOUNDARY OF T15S, R9E, NMPM STATES THE FOLLOWING ON PAGE 15 OF THE OFFICIAL NOTES FOR THE CORNER FOR SECTIONS 34 AND 35: "THIS IS NOT AN OFFICIAL CORNER AND I REMOVE IT AND BURY IT AGAINST THE CORNER POST". PAGE 16 STATES THE FOLLOWING FOR THE CORNER COMMON TO SECTIONS 33 AND 34: "IT IS NOT AN OFFICIAL CORNER AND I REMOVE IT A BURY IT AGAINST THE CORNER POST".

IN 1970, QUINTON DANIEL, LS, SET THE LOCAL STANDARD FOR SURVEYS IN T14S, R9E, NMPM, BY FOLLOWING THE INSTRUCTIONS IN THE BLM "MANUAL FOR INSTRUCTIONS FOR THE SURVEY OF PUBLIC LANDS OF THE UNITED STATES - 1973". HE RESUBDIVIDED THE ENTIRE TOWNSHIP USING THE BONA FIDE BRASSCAPS ON THE NORTH, SOUTH, EAST AND WEST TOWNSHIP LINES. HE THEN PROVIDED LEGAL DESCRIPTIONS FOR QUIT CLAIMING OR QUIET TITLE ACTION TO ESTABLISH THE FENCED, OCCUPIED OR CLAIMED BOUNDARIES AS THE CORRECT LINES.

THIS STANDARD HAS BEEN FOLLOWED BY OTHER LOCAL SURVEYORS.

INDEXING INFORMATION FOR COUNTY CLERK


OWNER(S):
SECTION(S): 11 TOWNSHIP(S): 14 S RANGE(S): 9 E
SUBDIVISION:

FILING AND RECORDING

FILED FOR RECORD IN THE OTERO COUNTY CLERK'S OFFICE ON THE 6
DAY OF Sept, 2007, AT 12:30 A.M., BOOK 66 PAGE 39-40
RECEPTION # 200709830
Rolan Holmes COUNTY CLERK
Luzan Estrada DEPUTY

ALAMOTERO LAND SURVEYS, P.C. PROFESSIONAL LAND SURVEYORS
1101 NORTH FLORIDA AVENUE
ALAMOGORDO, NEW MEXICO
PHONE 505-437-7074 FAX 505-437-7075
DATE: 08/21/07 SCALE: 1" = 300'
DRAWN BY: LTR JOB NO.: 07588
CHECKED BY: KZ SHEET 2 OF 2

NOTE:
BOOK AND PAGE NUMBERS REFERRED TO
ARE OF THE RECORDS OF OTERO COUNTY,
NEW MEXICO, OBTAINED FROM THE FILES
OF THE OTERO COUNTY ASSESSOR'S OFFICE.

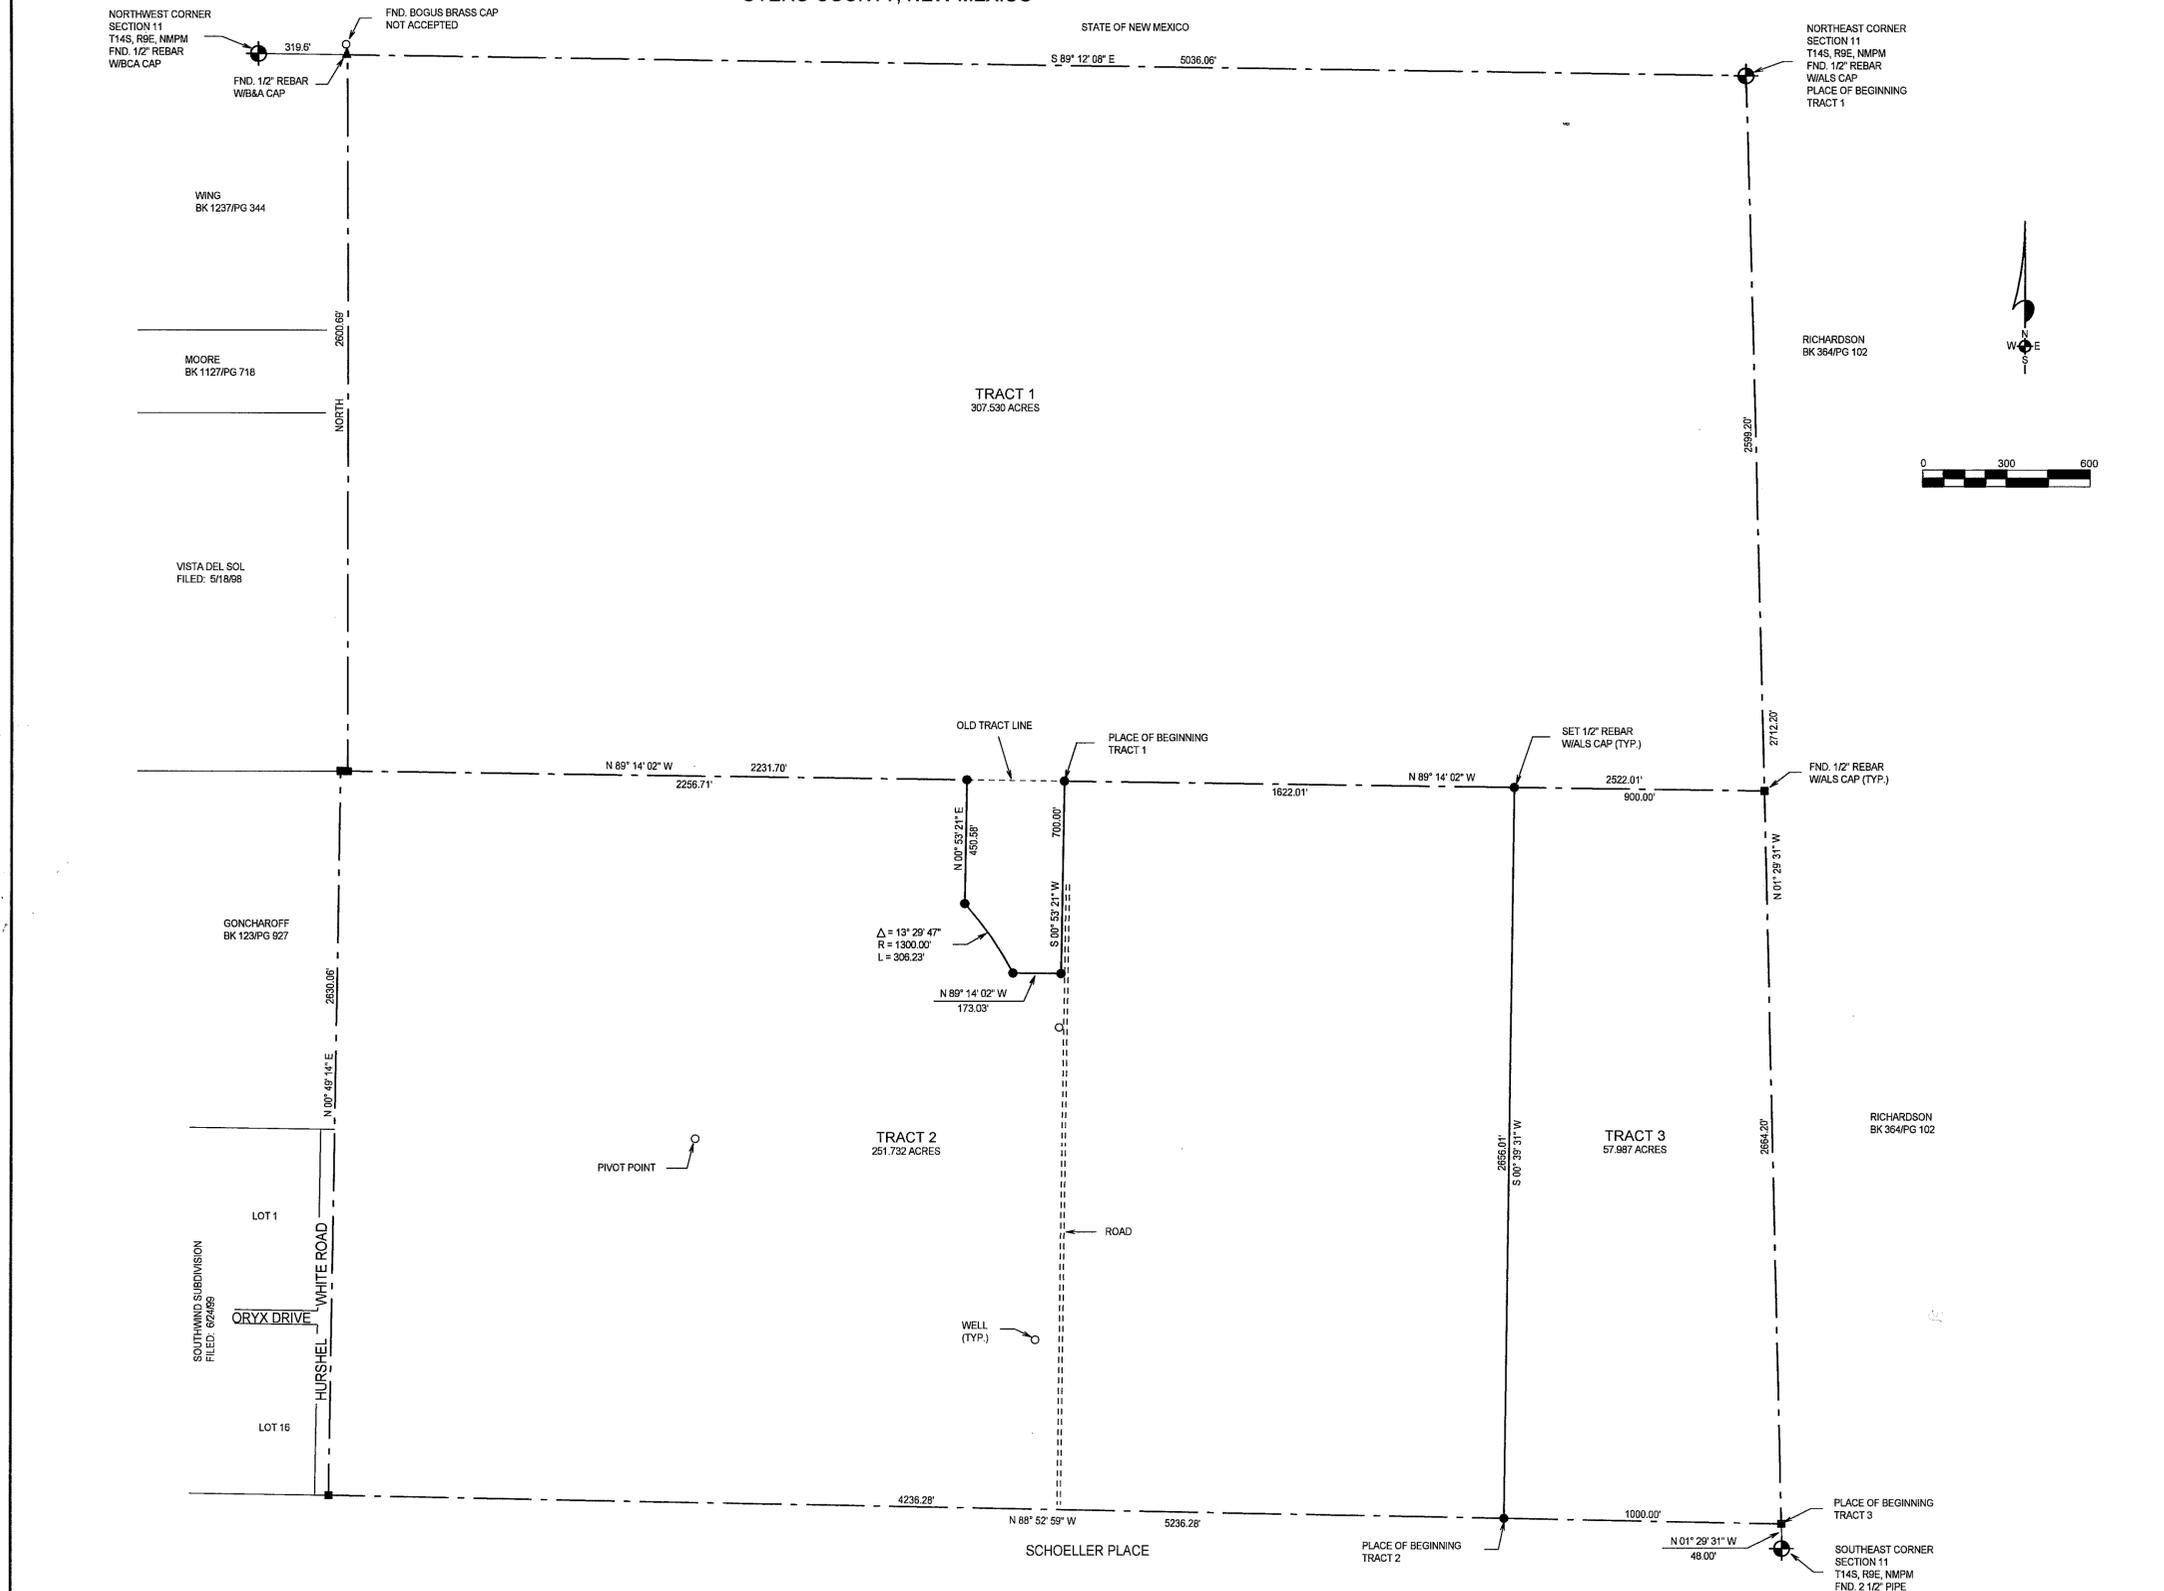

LTR PLAT 07/07/07/05/06/05/04