



CLAIM OF EXEMPTION, 5 YEAR HOLD
A SURVEY PLAT OF TWO TRACTS OF LAND IN THE NE 1/4
OF SECTION 2, T2OS, R13E, NMPM, OTERO COUNTY, NEW MEXICO

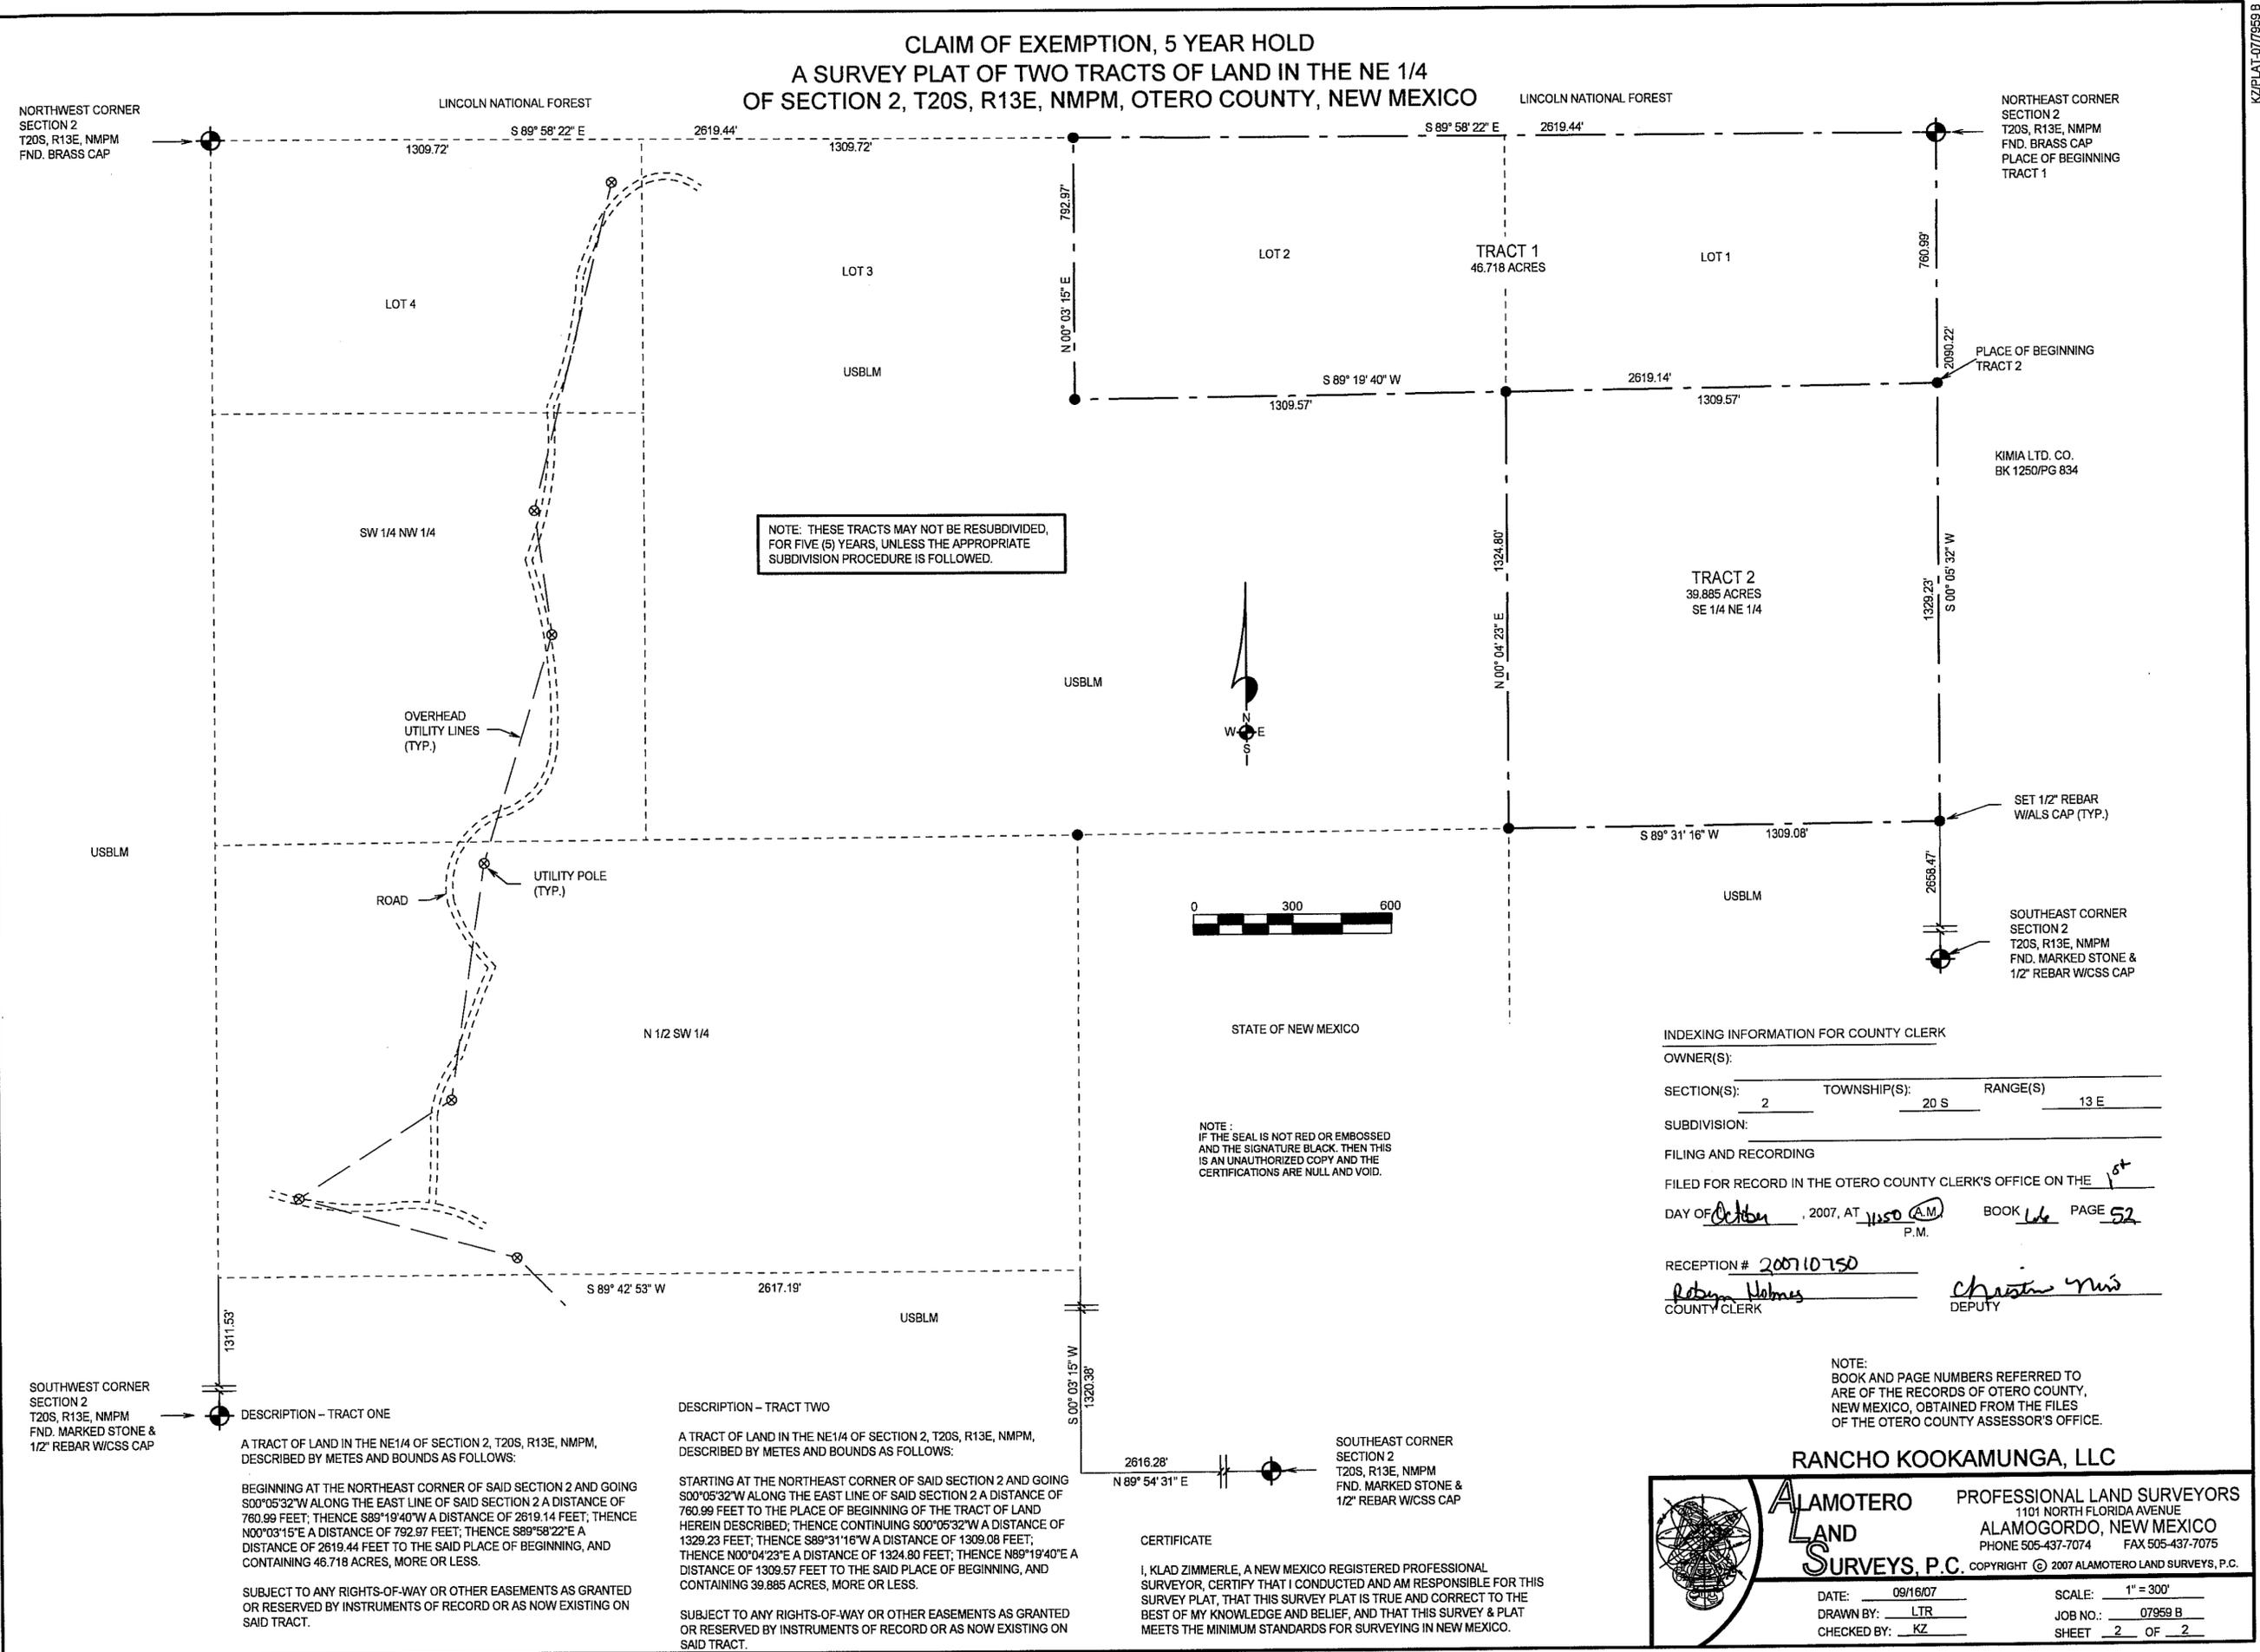

NOTE: THESE TRACTS MAY NOT BE RESUBDIVIDED, FOR FIVE (5) YEARS, UNLESS THE APPROPRIATE SUBDIVISION PROCEDURE IS FOLLOWED.

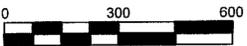

NOTE: IF THE SEAL IS NOT RED OR EMBOSSED AND THE SIGNATURE BLACK, THEN THIS IS AN UNAUTHORIZED COPY AND THE CERTIFICATIONS ARE NULL AND VOID.

INDEXING INFORMATION FOR COUNTY CLERK
 OWNER(S): _____
 SECTION(S): 2 TOWNSHIP(S): 20 S RANGE(S): 13 E
 SUBDIVISION: _____
 FILING AND RECORDING
 FILED FOR RECORD IN THE OTERO COUNTY CLERK'S OFFICE ON THE 1st
 DAY OF October, 2007, AT 11:50 A.M. BOOK 66 PAGE 52
 P.M.
 RECEPTION # 200710750
Robert Holmes COUNTY CLERK Christina Ruiz DEPUTY

DESCRIPTION - TRACT ONE
 A TRACT OF LAND IN THE NE 1/4 OF SECTION 2, T2OS, R13E, NMPM, DESCRIBED BY METES AND BOUNDS AS FOLLOWS:
 BEGINNING AT THE NORTHEAST CORNER OF SAID SECTION 2 AND GOING S00°05'32"W ALONG THE EAST LINE OF SAID SECTION 2 A DISTANCE OF 760.99 FEET; THENCE S89°19'40"W A DISTANCE OF 2619.14 FEET; THENCE N00°03'15"E A DISTANCE OF 792.97 FEET; THENCE S89°58'22"E A DISTANCE OF 2619.44 FEET TO THE SAID PLACE OF BEGINNING, AND CONTAINING 46.718 ACRES, MORE OR LESS.
 SUBJECT TO ANY RIGHTS-OF-WAY OR OTHER EASEMENTS AS GRANTED OR RESERVED BY INSTRUMENTS OF RECORD OR AS NOW EXISTING ON SAID TRACT.

DESCRIPTION - TRACT TWO
 A TRACT OF LAND IN THE NE 1/4 OF SECTION 2, T2OS, R13E, NMPM, DESCRIBED BY METES AND BOUNDS AS FOLLOWS:
 STARTING AT THE NORTHEAST CORNER OF SAID SECTION 2 AND GOING S00°05'32"W ALONG THE EAST LINE OF SAID SECTION 2 A DISTANCE OF 760.99 FEET TO THE PLACE OF BEGINNING OF THE TRACT OF LAND HEREIN DESCRIBED; THENCE CONTINUING S00°05'32"W A DISTANCE OF 1329.23 FEET; THENCE S89°31'16"W A DISTANCE OF 1309.08 FEET; THENCE N00°04'23"E A DISTANCE OF 1324.80 FEET; THENCE N89°19'40"E A DISTANCE OF 1309.57 FEET TO THE SAID PLACE OF BEGINNING, AND CONTAINING 39.885 ACRES, MORE OR LESS.
 SUBJECT TO ANY RIGHTS-OF-WAY OR OTHER EASEMENTS AS GRANTED OR RESERVED BY INSTRUMENTS OF RECORD OR AS NOW EXISTING ON SAID TRACT.

CERTIFICATE
 I, KLAD ZIMMERLE, A NEW MEXICO REGISTERED PROFESSIONAL SURVEYOR, CERTIFY THAT I CONDUCTED AND AM RESPONSIBLE FOR THIS SURVEY PLAT, THAT THIS SURVEY PLAT IS TRUE AND CORRECT TO THE BEST OF MY KNOWLEDGE AND BELIEF, AND THAT THIS SURVEY & PLAT MEETS THE MINIMUM STANDARDS FOR SURVEYING IN NEW MEXICO.

RANCHO KOOKAMUNGA, LLC
ALAMOTERO LAND SURVEYS, P.C. PROFESSIONAL LAND SURVEYORS
 1101 NORTH FLORIDA AVENUE
 ALAMOGORDO, NEW MEXICO
 PHONE 505-437-7074 FAX 505-437-7075
 COPYRIGHT © 2007 ALAMOTERO LAND SURVEYS, P.C.
 DATE: 09/16/07 SCALE: 1" = 300'
 DRAWN BY: LTR JOB NO.: 07959 B
 CHECKED BY: KZ SHEET 2 OF 2

KZ/PLAT-07/959 B