



EAS FILE CORP. IRVINE, CA CPH 24
SEC.2 T2OS R13E WEST 1/4
BK 66 PG 53

CLAIM OF EXEMPTION, 5 YEAR HOLD
A SURVEY PLAT OF TWO TRACTS OF LAND IN THE WEST 1/2
OF SECTION 2, T2OS, R13E, NMPM, OTERO COUNTY, NEW MEXICO

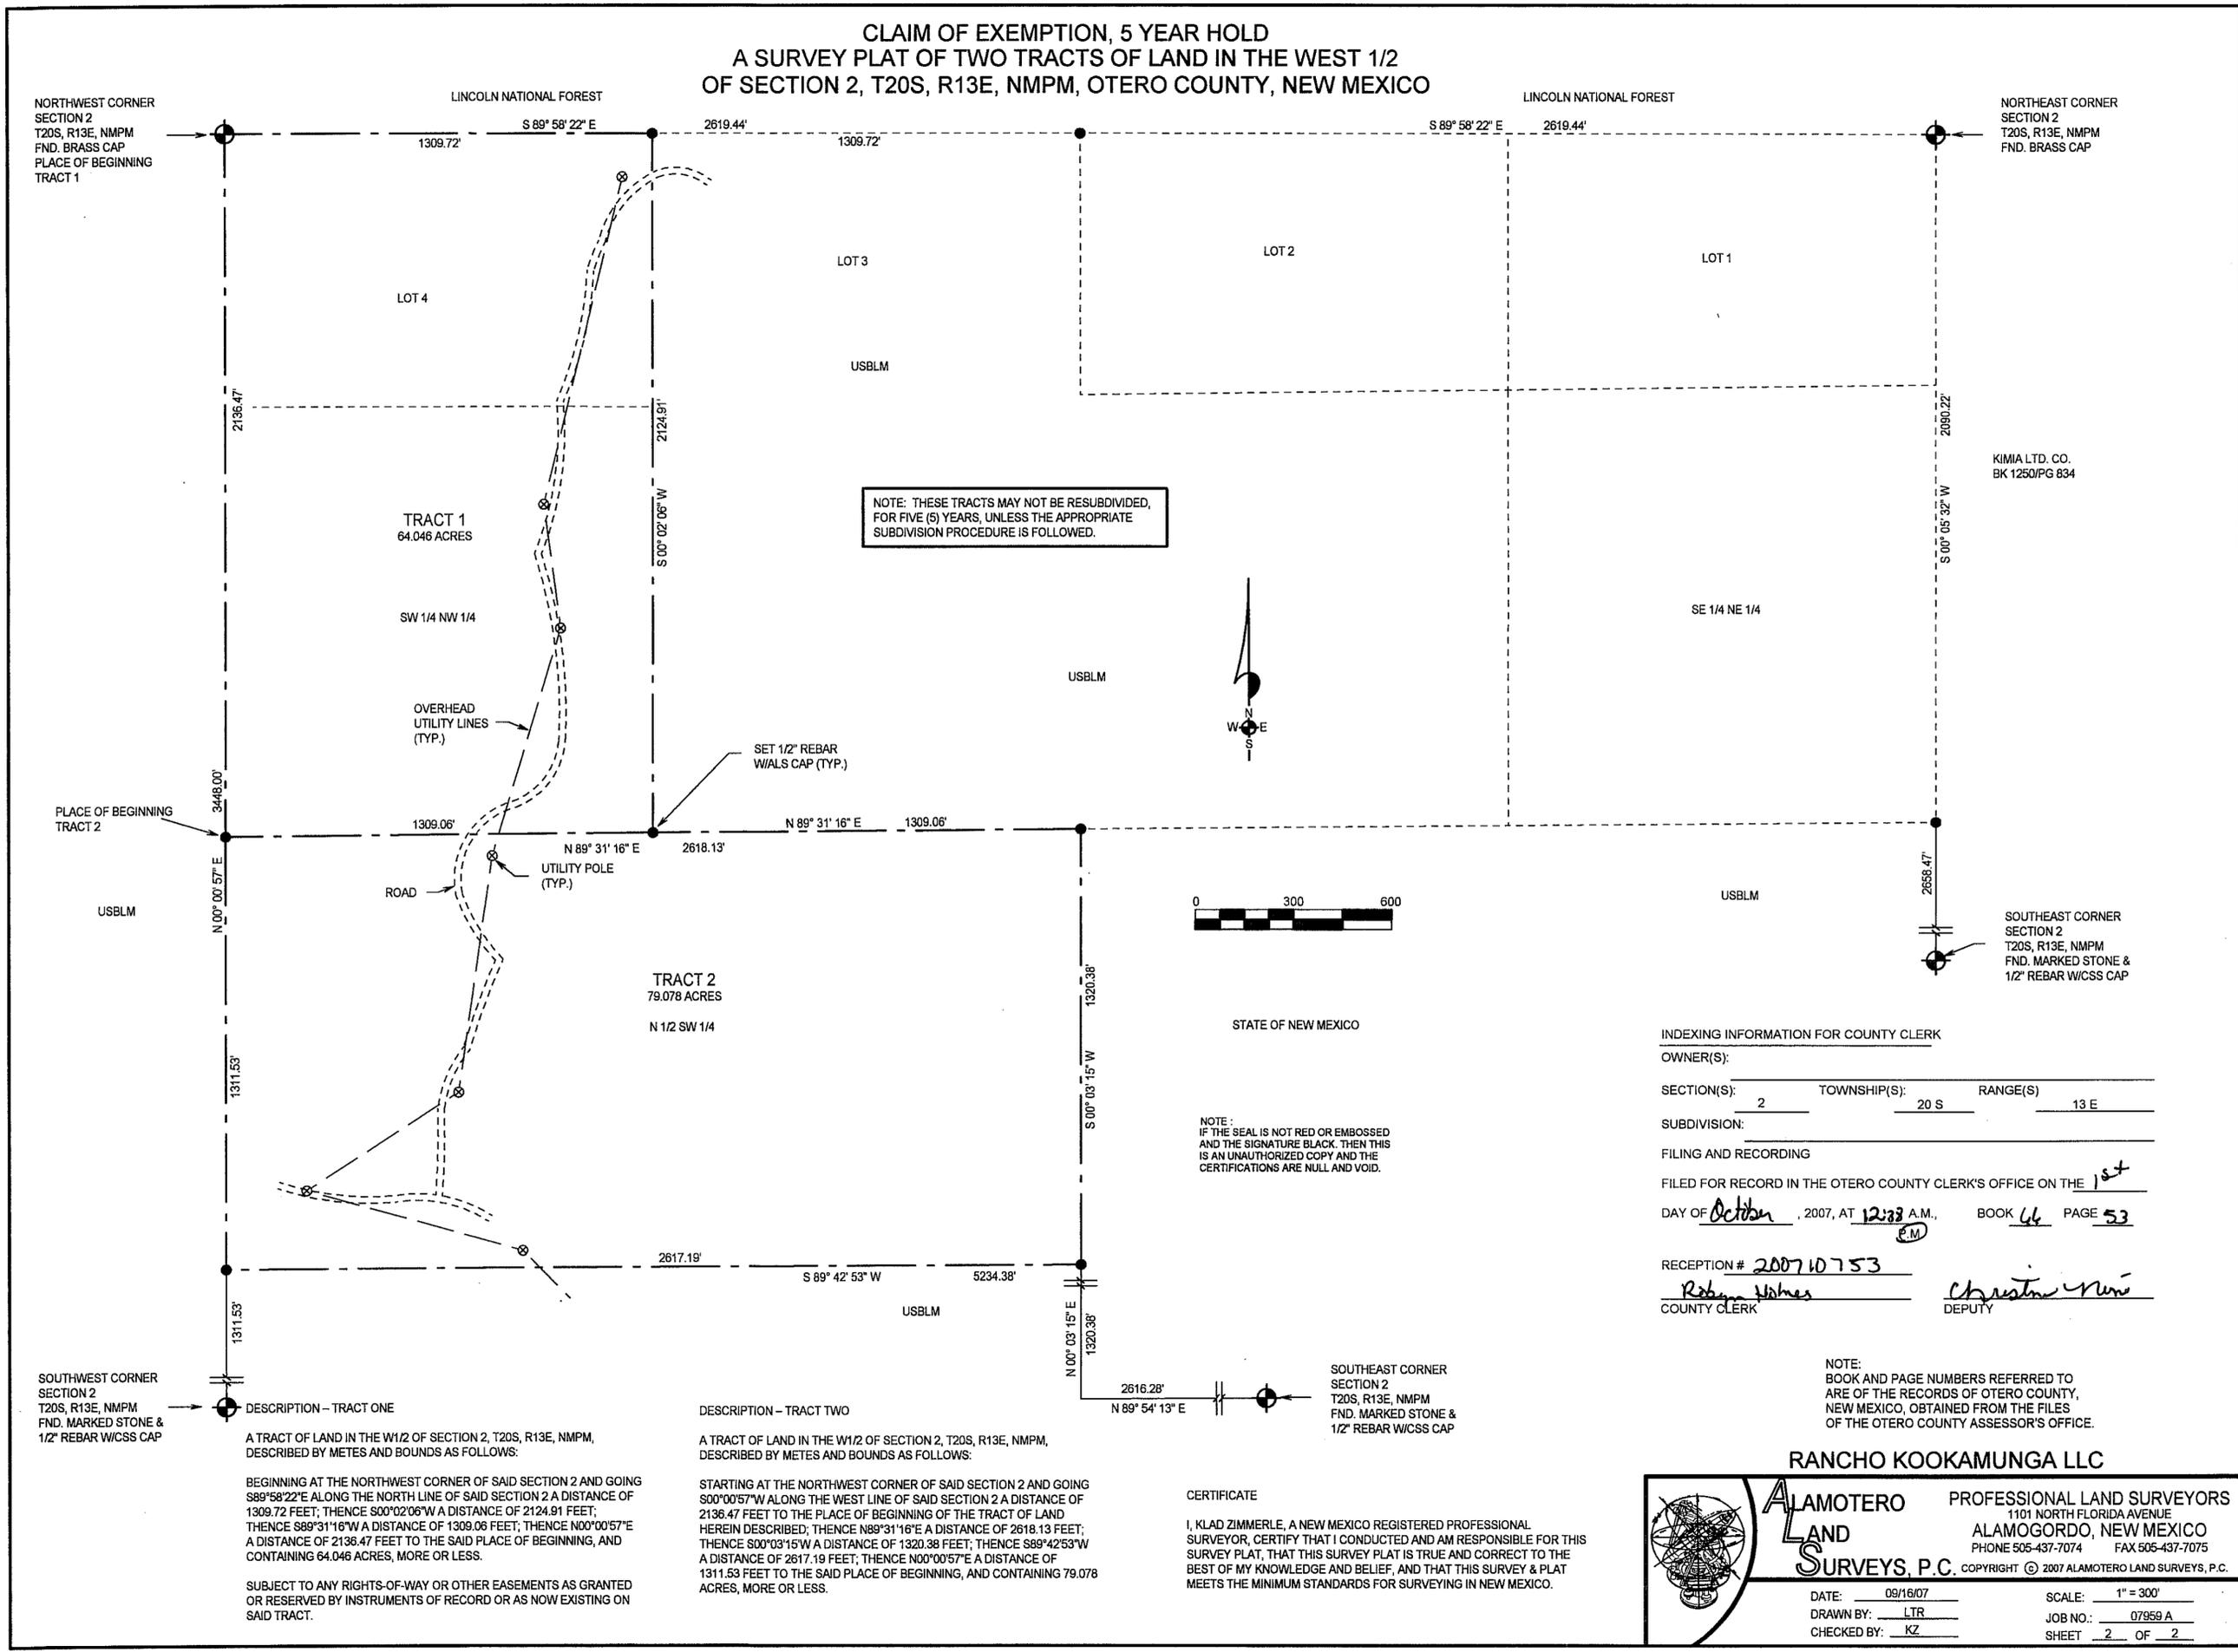

NOTE: THESE TRACTS MAY NOT BE RESUBDIVIDED, FOR FIVE (5) YEARS, UNLESS THE APPROPRIATE SUBDIVISION PROCEDURE IS FOLLOWED.

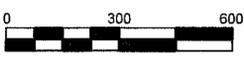

NOTE: IF THE SEAL IS NOT RED OR EMBOSSED AND THE SIGNATURE BLACK, THEN THIS IS AN UNAUTHORIZED COPY AND THE CERTIFICATIONS ARE NULL AND VOID.

INDEXING INFORMATION FOR COUNTY CLERK
 OWNER(S): _____
 SECTION(S): 2 TOWNSHIP(S): 20 S RANGE(S): 13 E
 SUBDIVISION: _____
 FILING AND RECORDING
 FILED FOR RECORD IN THE OTERO COUNTY CLERK'S OFFICE ON THE 1st
 DAY OF October, 2007, AT 12:33 A.M., BOOK 66 PAGE 53
 RECEPTION # 200710753
Rebecca Walker COUNTY CLERK Christina Nunez DEPUTY

DESCRIPTION - TRACT ONE
 A TRACT OF LAND IN THE W1/2 OF SECTION 2, T2OS, R13E, NMPM, DESCRIBED BY METES AND BOUNDS AS FOLLOWS:
 BEGINNING AT THE NORTHWEST CORNER OF SAID SECTION 2 AND GOING S89°58'22"E ALONG THE NORTH LINE OF SAID SECTION 2 A DISTANCE OF 1309.72 FEET; THENCE S00°02'06"W A DISTANCE OF 2124.91 FEET; THENCE S89°31'16"W A DISTANCE OF 1309.06 FEET; THENCE N00°00'57"E A DISTANCE OF 2136.47 FEET TO THE SAID PLACE OF BEGINNING, AND CONTAINING 64.046 ACRES, MORE OR LESS.
 SUBJECT TO ANY RIGHTS-OF-WAY OR OTHER EASEMENTS AS GRANTED OR RESERVED BY INSTRUMENTS OF RECORD OR AS NOW EXISTING ON SAID TRACT.

DESCRIPTION - TRACT TWO
 A TRACT OF LAND IN THE W1/2 OF SECTION 2, T2OS, R13E, NMPM, DESCRIBED BY METES AND BOUNDS AS FOLLOWS:
 STARTING AT THE NORTHWEST CORNER OF SAID SECTION 2 AND GOING S00°00'57"W ALONG THE WEST LINE OF SAID SECTION 2 A DISTANCE OF 2136.47 FEET TO THE PLACE OF BEGINNING OF THE TRACT OF LAND HEREIN DESCRIBED; THENCE N89°31'16"E A DISTANCE OF 2618.13 FEET; THENCE S00°03'15"W A DISTANCE OF 1320.38 FEET; THENCE S89°42'53"W A DISTANCE OF 2617.19 FEET; THENCE N00°00'57"E A DISTANCE OF 1311.53 FEET TO THE SAID PLACE OF BEGINNING, AND CONTAINING 79.078 ACRES, MORE OR LESS.

CERTIFICATE
 I, KLAD ZIMMERLE, A NEW MEXICO REGISTERED PROFESSIONAL SURVEYOR, CERTIFY THAT I CONDUCTED AND AM RESPONSIBLE FOR THIS SURVEY PLAT, THAT THIS SURVEY PLAT IS TRUE AND CORRECT TO THE BEST OF MY KNOWLEDGE AND BELIEF, AND THAT THIS SURVEY & PLAT MEETS THE MINIMUM STANDARDS FOR SURVEYING IN NEW MEXICO.

NOTE:
 BOOK AND PAGE NUMBERS REFERRED TO ARE OF THE RECORDS OF OTERO COUNTY, NEW MEXICO, OBTAINED FROM THE FILES OF THE OTERO COUNTY ASSESSOR'S OFFICE.

RANCHO KOOKAMUNGA LLC
ALAMOTERO LAND SURVEYS, P.C. PROFESSIONAL LAND SURVEYORS
 1101 NORTH FLORIDA AVENUE
 ALAMOGORDO, NEW MEXICO
 PHONE 505-437-7074 FAX 505-437-7075
 COPYRIGHT © 2007 ALAMOTERO LAND SURVEYS, P.C.
 DATE: 09/16/07 SCALE: 1" = 300'
 DRAWN BY: LTR JOB NO.: 07959 A
 CHECKED BY: KZ SHEET 2 OF 2

KZ/PLAT-07/7959 A