
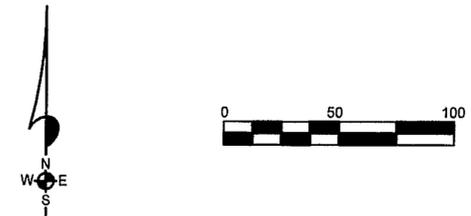


SEC.4 T14S R11E LOT 23

BK 66 PG 58

CLAIM OF EXEMPTION  
5 YEAR HOLD  
A SURVEY PLAT OF TWO TRACTS OF LAND IN  
LOT 23, SECTION 4, T16S, R11E, NMPM  
OTERO COUNTY, NEW MEXICO

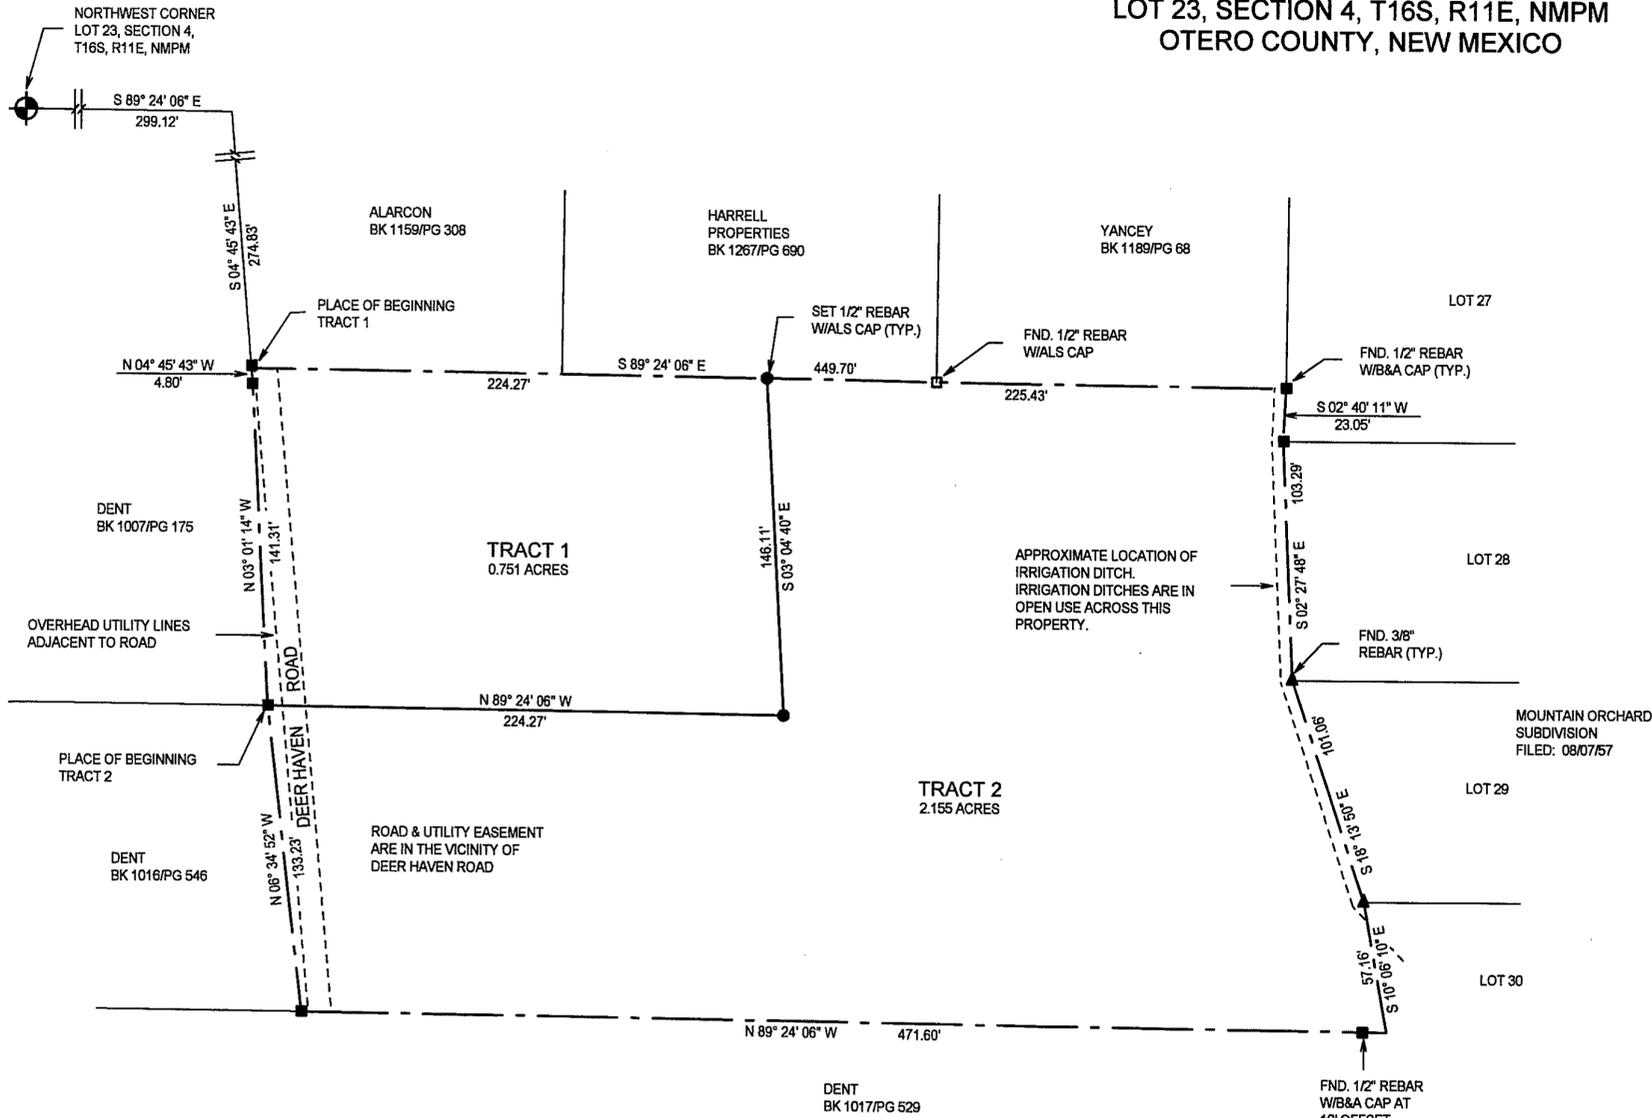

DESCRIPTION - TRACT ONE

A TRACT OF LAND IN LOT 23, SECTION 4, T16S, R11E, NMPM, DESCRIBED BY METES AND BOUNDS AS FOLLOWS:

STARTING AT THE NORTHWEST CORNER OF SAID LOT 23 AND GOING S89°24'06\"/>

SUBJECT TO ANY RIGHTS-OF-WAY OR OTHER EASEMENTS AS GRANTED OR RESERVED BY INSTRUMENTS OF RECORD OR AS NOW EXISTING ON SAID TRACT.

DESCRIPTION - TRACT TWO

A TRACT OF LAND IN LOT 23, SECTION 4, T16S, R11E, NMPM, DESCRIBED BY METES AND BOUNDS AS FOLLOWS:

STARTING AT THE NORTHWEST CORNER OF SAID LOT 23 AND GOING S89°24'06\"/>

SUBJECT TO ANY RIGHTS-OF-WAY OR OTHER EASEMENTS AS GRANTED OR RESERVED BY INSTRUMENTS OF RECORD OR AS NOW EXISTING ON SAID TRACT.

CERTIFICATE

I, KLAD ZIMMERLE, A NEW MEXICO LICENSED PROFESSIONAL SURVEYOR, CERTIFY THAT I CONDUCTED AND AM RESPONSIBLE FOR THIS SURVEY, THAT THIS SURVEY IS TRUE AND CORRECT TO THE BEST OF MY KNOWLEDGE AND BELIEF, AND THAT THIS SURVEY AND PLAT MEETS THE MINIMUM STANDARDS FOR SURVEYING IN NEW MEXICO.

NOTE: THESE TRACTS MAY NOT BE RESUBDIVIDED, FOR FIVE (5) YEARS, UNLESS THE APPROPRIATE SUBDIVISION PROCEDURE IS FOLLOWED.



INDEXING INFORMATION FOR COUNTY CLERK

OWNER(S):  
SECTION(S): 4 TOWNSHIP(S): 16 S RANGE(S): 11 E  
SUBDIVISION:

FILING AND RECORDING

FILED FOR RECORD IN THE OTERO COUNTY CLERK'S OFFICE ON THE 9th  
DAY OF October, 2007, AT 10:02 A.M. BOOK 66 PAGE 58  
P.M.

RECEPTION # 200711037

Robyn Holmes COUNTY CLERK  
Christina Nuri DEPUTY

NOTE:  
BOOK AND PAGE NUMBERS REFERRED TO ARE OF THE RECORDS OF OTERO COUNTY, NEW MEXICO, OBTAINED FROM THE FILES OF THE OTERO COUNTY ASSESSOR'S OFFICE.

ANDERSON

ALAMOTERO LAND SURVEYS, P.C. PROFESSIONAL LAND SURVEYORS  
1101 NORTH FLORIDA AVENUE  
ALAMOGORDO, NEW MEXICO  
PHONE 505-437-7074 FAX 505-437-7075  
COPYRIGHT © 2007 ALAMOTERO LAND SURVEYS, P.C.

DATE: 10/05/07 SCALE: 1" = 50'  
DRAWN BY: LTR JOB NO.: 07224  
CHECKED BY: KZ SHEET 2 OF 2

LTR/PLAT-0707224(5)