




ANNEXATION PLAT TO THE CITY OF ALAMOGORDO

A TRACT OF LAND IN THE S 1/2 NE 1/4 NW 1/4 OF SECTION 25, T16S, R9E, NMPM, OTERO COUNTY, NEW MEXICO

SEC 25 T16 R9
 BK 66 PG 98-99

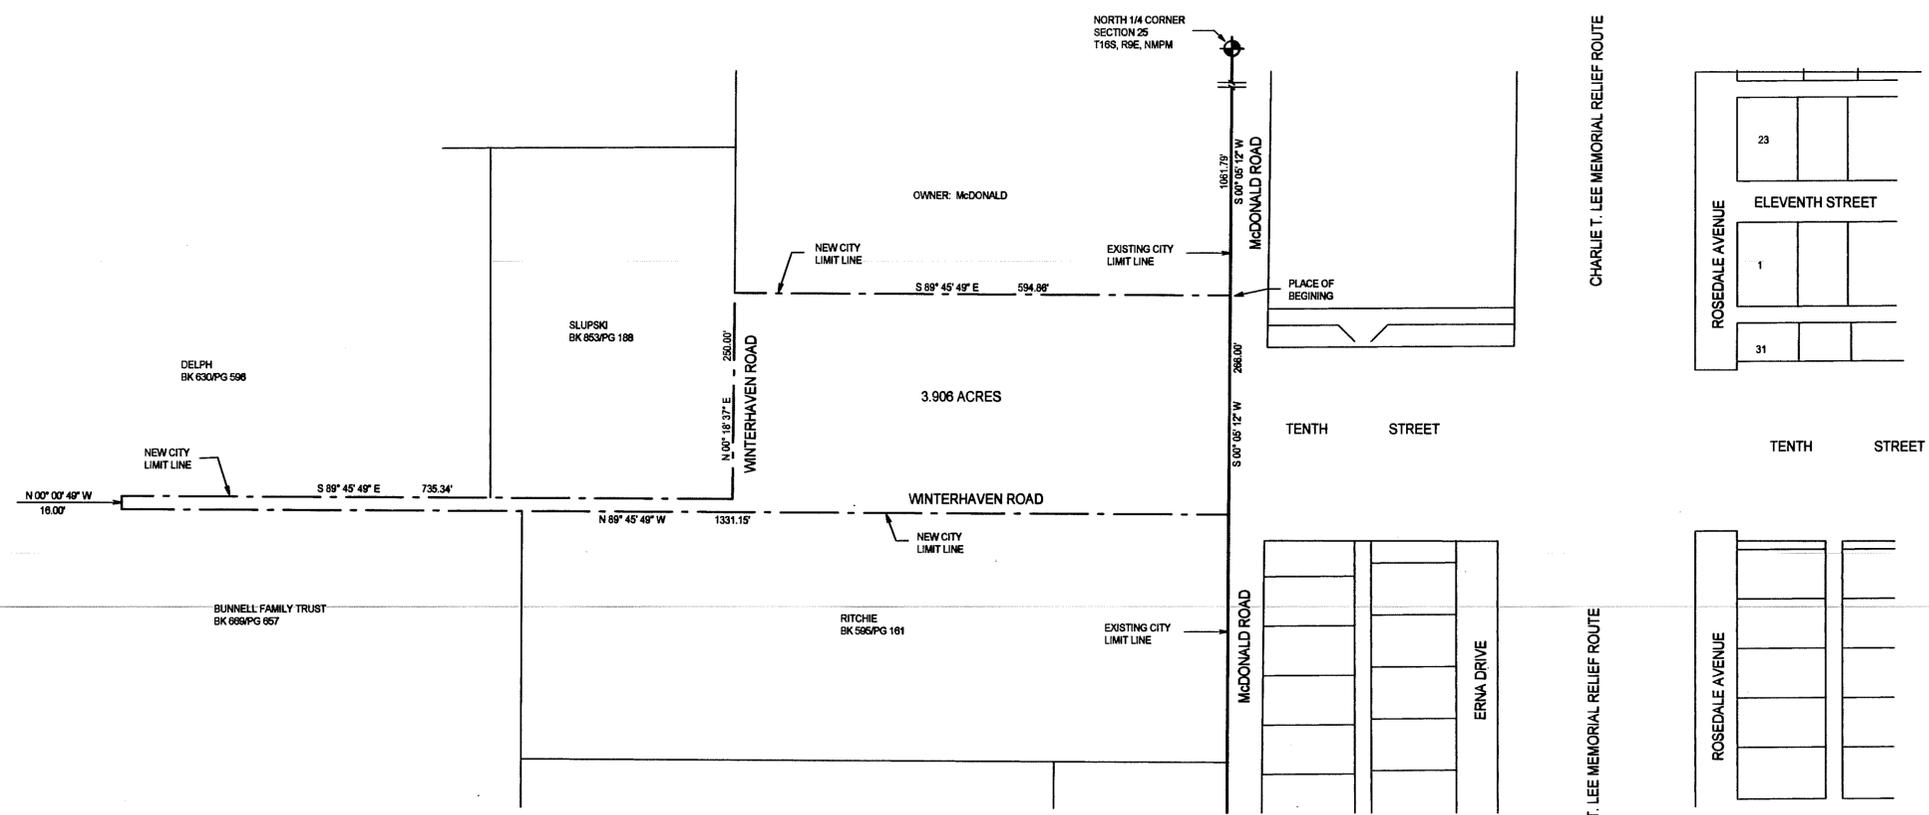

CHARLIE T. LEE MEMORIAL RELIEF ROUTE

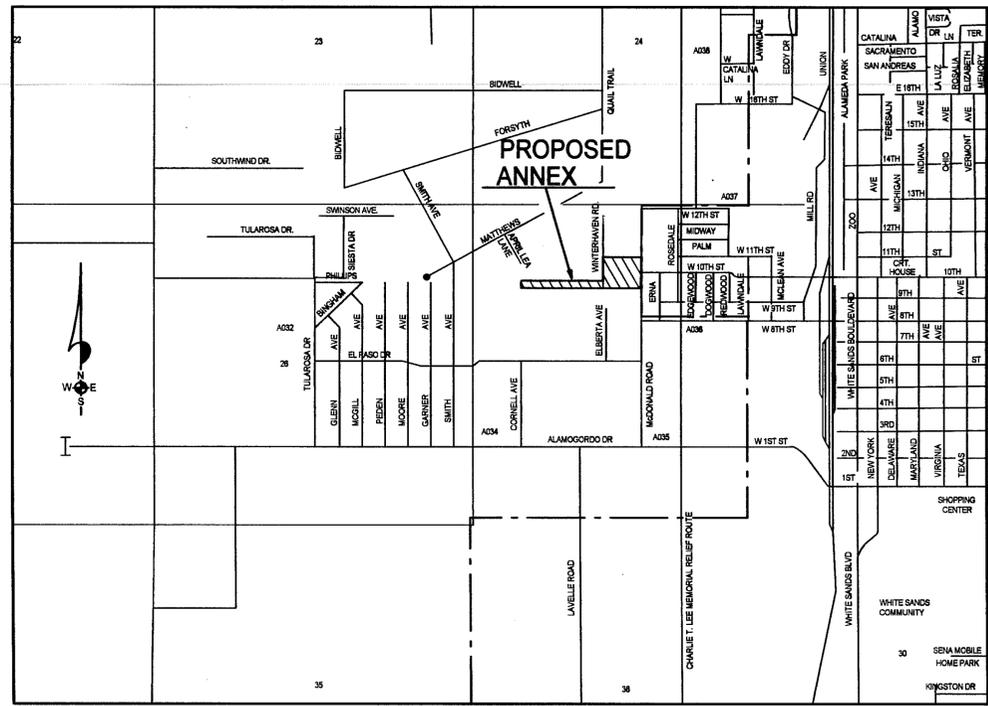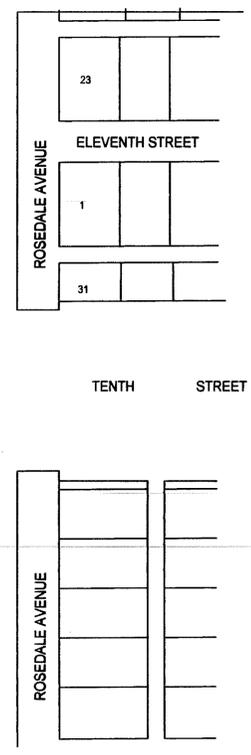

NOTE:
BOOK AND PAGE NUMBERS REFERRED TO
ARE OF THE RECORDS OF OTERO COUNTY,
NEW MEXICO, OBTAINED FROM THE FILES
OF THE OTERO COUNTY ASSESSOR'S OFFICE.

**ALAMOTERO
LAND
SURVEYS, P.C.** PROFESSIONAL LAND SURVEYORS
 1101 NORTH FLORIDA AVENUE
 ALAMOGORDO, NEW MEXICO
 PHONE 505-437-7074 FAX 505-437-7075
COPYRIGHT © 2007 ALAMOTERO LAND SURVEYS, P.C.

DEDICATION
STATE OF NEW MEXICO)
COUNTY OF OTERO)
JSS

KNOW ALL MEN BY THESE PRESENTS THAT CLIFTON G. MCDONALD AND BARBARA A. MCDONALD ARE THE OWNERS AND PROPRIETORS OF 100% OF A TRACT OF LAND IN THE S1/2 NE1/4 NW1/4 OF SECTION 25, T16S, R9E, NMPM. SAID OWNERS DO HEREBY PETITION FOR ANNEXATION BY THE CITY OF ALAMOGORDO THE FOLLOWING DESCRIBED PROPERTY.

STARTING AT THE NORTH ONE-QUARTER CORNER OF SAID SECTION 25 AND GOING S00°05'12"W ALONG THE NORTH-SOUTH CENTERLINE OF SAID SECTION 25 A DISTANCE OF 1081.79 FEET TO THE PLACE OF BEGINNING OF THE TRACT OF LAND HEREIN DESCRIBED; THENCE CONTINUING S00°05'12"W A DISTANCE OF 288.00 FEET; THENCE N89°45'49"W A DISTANCE OF 1331.15 FEET; THENCE N00°00'49"W A DISTANCE OF 18.00 FEET; THENCE S89°45'49"E A DISTANCE OF 735.34 FEET; THENCE N00°18'37"E A DISTANCE OF 250.00 FEET; THENCE S89°45'49"E A DISTANCE OF 594.86 FEET TO THE SAID PLACE OF BEGINNING, AND CONTAINING 3.906 ACRES, MORE OR LESS.

SUBJECT TO ANY RIGHTS-OF-WAY OR OTHER EASEMENTS AS GRANTED OR RESERVED BY INSTRUMENTS OF RECORD OR AS NOW EXISTING ON SAID TRACT.

CLIFTON G. MCDONALD AND BARBARA A. MCDONALD HEREBY STATE THAT THE ABOVE DESCRIBED PROPERTY IS CONTIGUOUS TO THE MUNICIPAL BOUNDARIES OF THE CITY OF ALAMOGORDO, OTERO COUNTY, NEW MEXICO, AND THAT THE ABOVE MAP SHOWS THE EXTERNAL BOUNDARIES OF THE TERRITORY PROPOSED TO BE ANNEXED IN RELATION TO THE EXISTING BOUNDARIES OF SAID CITY OF ALAMOGORDO.

Clifton G. McDonald *Barbara A. McDonald*
 CLIFTON G. MCDONALD BARBARA A. MCDONALD

ACKNOWLEDGEMENT
STATE OF NEW MEXICO)
COUNTY OF OTERO)
JSS

ON THIS 29th DAY OF August, 2007, BEFORE ME PERSONALLY APPEARED CLIFTON G. MCDONALD AND BARBARA A. MCDONALD, KNOWN TO ME TO BE THE PERSONS WHO EXECUTED THE FOREGOING INSTRUMENT, AND THEY ACKNOWLEDGED THAT THEY EXECUTED SAID INSTRUMENT AS THEIR FREE ACT AND DEED.

WITNESS MY HAND AND SEAL ON THIS DAY AND YEAR LAST WRITTEN ABOVE.

MY COMMISSION EXPIRES 9-11-2010 *Armauer*

ACCEPTANCE OF THE ALAMOGORDO PLANNING AND ZONING COMMISSION

STATE OF NEW MEXICO)
COUNTY OF OTERO)
JSS

RECOMMENDED FOR ACCEPTANCE BY THE ALAMOGORDO PLANNING AND ZONING COMMISSION ON THE 3rd DAY OF October, 2007.

Mark S. Lopez CHAIRMAN
Teresa Salazar



ACCEPTANCE OF THE ALAMOGORDO CITY COMMISSION

3.906 ACRE CORPORATE LIMITS EXTENSION ANNEXED TO THE CITY OF ALAMOGORDO, OTERO COUNTY, NEW MEXICO.

ON 11/25/07 AND EXAMINED AND APPROVED FOR ACCEPTANCE BY THE CITY COMMISSION OF THE CITY OF ALAMOGORDO ON THE 20th DAY OF November, 2007.

Donald E. Arnold MAYOR
Renee J. Cantor

SURVEYOR CERTIFICATE

STATE OF NEW MEXICO)
COUNTY OF OTERO)
JSS

I, KLAD ZIMMERLE, A NEW MEXICO LICENSED PROFESSIONAL SURVEYOR, CERTIFY THAT I CONDUCTED AND AM RESPONSIBLE FOR THIS SURVEY, THAT THIS SURVEY IS TRUE AND CORRECT TO THE BEST OF MY KNOWLEDGE AND BELIEF, AND THAT THIS SURVEY AND PLAT MEETS THE MINIMUM STANDARDS FOR SURVEYING IN NEW MEXICO.

8/30/07 *Klad Zimmerle*
 KLAD ZIMMERLE
 NEW MEXICO REGISTRATION NO. 8334

RECORDATION

STATE OF NEW MEXICO)
COUNTY OF OTERO)
JSS

RECORDED IN THE OFFICE OF THE COUNTY CLERK AND EX-OFFICIO RECORDER OF OTERO COUNTY, NEW MEXICO, AT 10:47 O'CLOCK A.M. THIS 10 DAY OF December, 2007.

Robert Holmes COUNTY CLERK BY *K. Dop*
 RECEPTION NO. 200718981 BOOK 166 PAGES 98-99

LTRSUBS0776S-ANNEX