


SECTIONS 8 AND 9 T17S R14E
BOOK 67 PAGE 17

CLAIM OF EXEMPTION
RE-ALIGN TRACT LINES
A SURVEY PLAT OF THREE TRACTS OF LAND IN
SECTIONS 8 AND 9, T17S, R14E, NMPM
OTERO COUNTY, NEW MEXICO

NOTE:
BOOK AND PAGE NUMBERS REFERRED TO
ARE OF THE RECORDS OF OTERO COUNTY,
NEW MEXICO, OBTAINED FROM THE FILES
OF THE OTERO COUNTY ASSESSOR'S OFFICE.

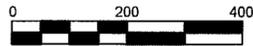

NORTHWEST CORNER
SECTION 9
T17S, R14E, NMPM
PLACE OF BEGINNING
TRACT 2
FND. BRASS CAP



DESCRIPTION - TRACT TWO

A TRACT OF LAND IN THE W1/2 NW1/4 OF SECTION 9 AND THE E1/2 NE1/4 OF SECTION 8, T17S, R14E, NMPM, LYING NORTH OF THE RIO PENASCO ROAD, NEW MEXICO PROJECT NUMBER S-1202(1), DESCRIBED BY METES AND BOUNDS AS FOLLOWS:

BEGINNING AT THE NORTHWEST CORNER OF SAID SECTION 9 AND GOING S89°46'54"E ALONG THE NORTH LINE OF SAID SECTION 9 A DISTANCE OF 1297.64 FEET; THENCE S00°01'08"W A DISTANCE OF 1113.22 FEET; THENCE S60°44'28"W A DISTANCE OF 27.05 FEET; THENCE S56°54'42"W A DISTANCE OF 130.79 FEET; THENCE S17°11'30"E A DISTANCE OF 111.64 FEET TO THE NORTH RIGHT-OF-WAY LINE OF SAID RIO PENASCO ROAD; THENCE S69°55'10"W ALONG SAID RIGHT-OF-WAY LINE A DISTANCE OF 301.10 FEET; THENCE ALONG SAID RIGHT-OF-WAY LINE ALONG THE ARC OF A CURVE TO THE RIGHT WHOSE CENTRAL ANGLE IS 68°49'00" AND WHOSE RADIUS IS 271.04 FEET AN ARC DISTANCE OF 325.54 FEET; THENCE N41°15'50"W ALONG SAID RIGHT-OF-WAY LINE A DISTANCE OF 125.39 FEET; THENCE ALONG SAID RIGHT-OF-WAY LINE ALONG THE ARC OF A CURVE TO THE LEFT WHOSE CENTRAL ANGLE IS 41°47'00" AND WHOSE RADIUS IS 638.95 FEET AN ARC DISTANCE OF 465.96 FEET; THENCE N83°02'50"W ALONG SAID RIGHT-OF-WAY LINE A DISTANCE OF 82.19 FEET; THENCE ALONG SAID RIGHT-OF-WAY LINE ALONG THE ARC OF A CURVE TO THE RIGHT WHOSE CENTRAL ANGLE IS 15°27'00" AND WHOSE RADIUS IS 888.93 FEET AN ARC DISTANCE OF 239.70 FEET; THENCE N67°35'50"W ALONG SAID RIGHT-OF-WAY LINE A DISTANCE OF 489.22 FEET; THENCE N00°02'14"W A DISTANCE OF 772.66 FEET; THENCE N89°58'20"E A DISTANCE OF 632.71 FEET TO THE SAID PLACE OF BEGINNING, AND CONTAINING 49.810 ACRES, MORE OR LESS.

SUBJECT TO ANY RIGHTS-OF-WAY OR OTHER EASEMENTS AS GRANTED OR RESERVED BY INSTRUMENTS OF RECORD OR AS NOW EXISTING ON SAID TRACT.

DESCRIPTION - TRACT THREE

A TRACT OF LAND IN THE W1/2 NW1/4 OF SECTION 9 AND THE E1/2 NE1/4 OF SECTION 8, T17S, R14E, NMPM, LYING SOUTH OF THE RIO PENASCO ROAD, NEW MEXICO PROJECT NUMBER S-1202(1), DESCRIBED BY METES AND BOUNDS AS FOLLOWS:

BEGINNING AT THE EAST ONE-QUARTER CORNER OF SAID SECTION 8 AND GOING S87°09'44"W ALONG THE EAST/WEST CENTERLINE OF SAID SECTION 8 A DISTANCE OF 1435.72 FEET; THENCE N02°21'32"E A DISTANCE OF 2104.59 FEET TO THE SAID SOUTH RIGHT-OF-WAY LINE OF THE RIO PENASCO ROAD; THENCE ALONG SAID RIGHT-OF-WAY LINE ALONG THE ARC OF A CURVE TO THE RIGHT WHOSE CENTRAL ANGLE IS 04°25'16" AND WHOSE RADIUS IS 1366.08 FEET AND WHOSE CHORD BEARS S61°33'28"E AN ARC DISTANCE OF 105.41 FEET; THENCE S59°20'50"E ALONG SAID RIGHT-OF-WAY LINE A DISTANCE OF 74.40 FEET; THENCE ALONG SAID RIGHT-OF-WAY LINE ALONG THE ARC OF A CURVE TO THE LEFT WHOSE CENTRAL ANGLE IS 08°15'00" AND WHOSE RADIUS IS 1498.39 FEET AN ARC DISTANCE OF 215.75 FEET; THENCE S67°35'50"E ALONG SAID RIGHT-OF-WAY LINE A DISTANCE OF 830.99 FEET; THENCE ALONG SAID RIGHT-OF-WAY LINE ALONG THE ARC OF A CURVE TO THE LEFT WHOSE CENTRAL ANGLE IS 15°27'00" AND WHOSE RADIUS IS 1020.93 FEET AN ARC DISTANCE OF 275.30 FEET; THENCE S83°02'50"E ALONG SAID RIGHT-OF-WAY LINE A DISTANCE OF 82.19 FEET; THENCE ALONG SAID RIGHT-OF-WAY LINE ALONG THE ARC OF A CURVE TO THE RIGHT WHOSE CENTRAL ANGLE IS 41°47'00" AND WHOSE RADIUS IS 506.95 FEET AN ARC DISTANCE OF 369.70 FEET; THENCE S41°15'30"E ALONG SAID RIGHT-OF-WAY LINE A DISTANCE OF 125.39 FEET; THENCE ALONG SAID RIGHT-OF-WAY LINE ALONG THE ARC OF A CURVE TO THE LEFT WHOSE CENTRAL ANGLE IS 68°49'00" AND WHOSE RADIUS IS 403.04 FEET AN ARC DISTANCE OF 484.08 FEET; THENCE N69°55'10"E ALONG SAID RIGHT-OF-WAY LINE A DISTANCE OF 359.41 FEET; THENCE S00°01'08"W A DISTANCE OF 1225.75 FEET; THENCE N88°48'19"W A DISTANCE OF 1298.74 FEET TO THE SAID PLACE OF BEGINNING, AND CONTAINING 92.982 ACRES, MORE OR LESS.


SUBJECT TO ANY RIGHTS-OF-WAY OR OTHER EASEMENTS AS GRANTED OR RESERVED BY INSTRUMENTS OF RECORD OR AS NOW EXISTING ON SAID TRACT.

CERTIFICATE

I, KLAD ZIMMERLE, A NEW MEXICO LICENSED PROFESSIONAL SURVEYOR, CERTIFY THAT I CONDUCTED AND AM RESPONSIBLE FOR THIS SURVEY, THAT THIS SURVEY IS TRUE AND CORRECT TO THE BEST OF MY KNOWLEDGE AND BELIEF, AND THAT THIS SURVEY AND PLAT MEETS THE MINIMUM STANDARDS FOR SURVEYING IN NEW MEXICO.

DAVIS
BK 879/PG 344


STATE OF NEW MEXICO
OTERO COUNTY
FILED FOR RECORD BY MY OFFICE
This is a true and correct copy of the original as shown to me by the Surveyor.
By *[Signature]*
200800864

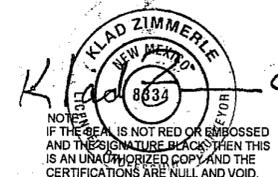

TREZISE COE 08-Ex 11

ALAMOTERO LAND SURVEYS, P.C. PROFESSIONAL LAND SURVEYORS
1101 NORTH FLORIDA AVENUE
ALAMOGORDO, NEW MEXICO
PHONE 505-437-7074 FAX 505-437-7075
COPYRIGHT © 2007 ALAMOTERO LAND SURVEYS, P.C.

DATE: 01/21/08 SCALE: 1" = 200'
DRAWN BY: LTR JOB NO.: 071143
CHECKED BY: KZ SHEET 2 OF 2

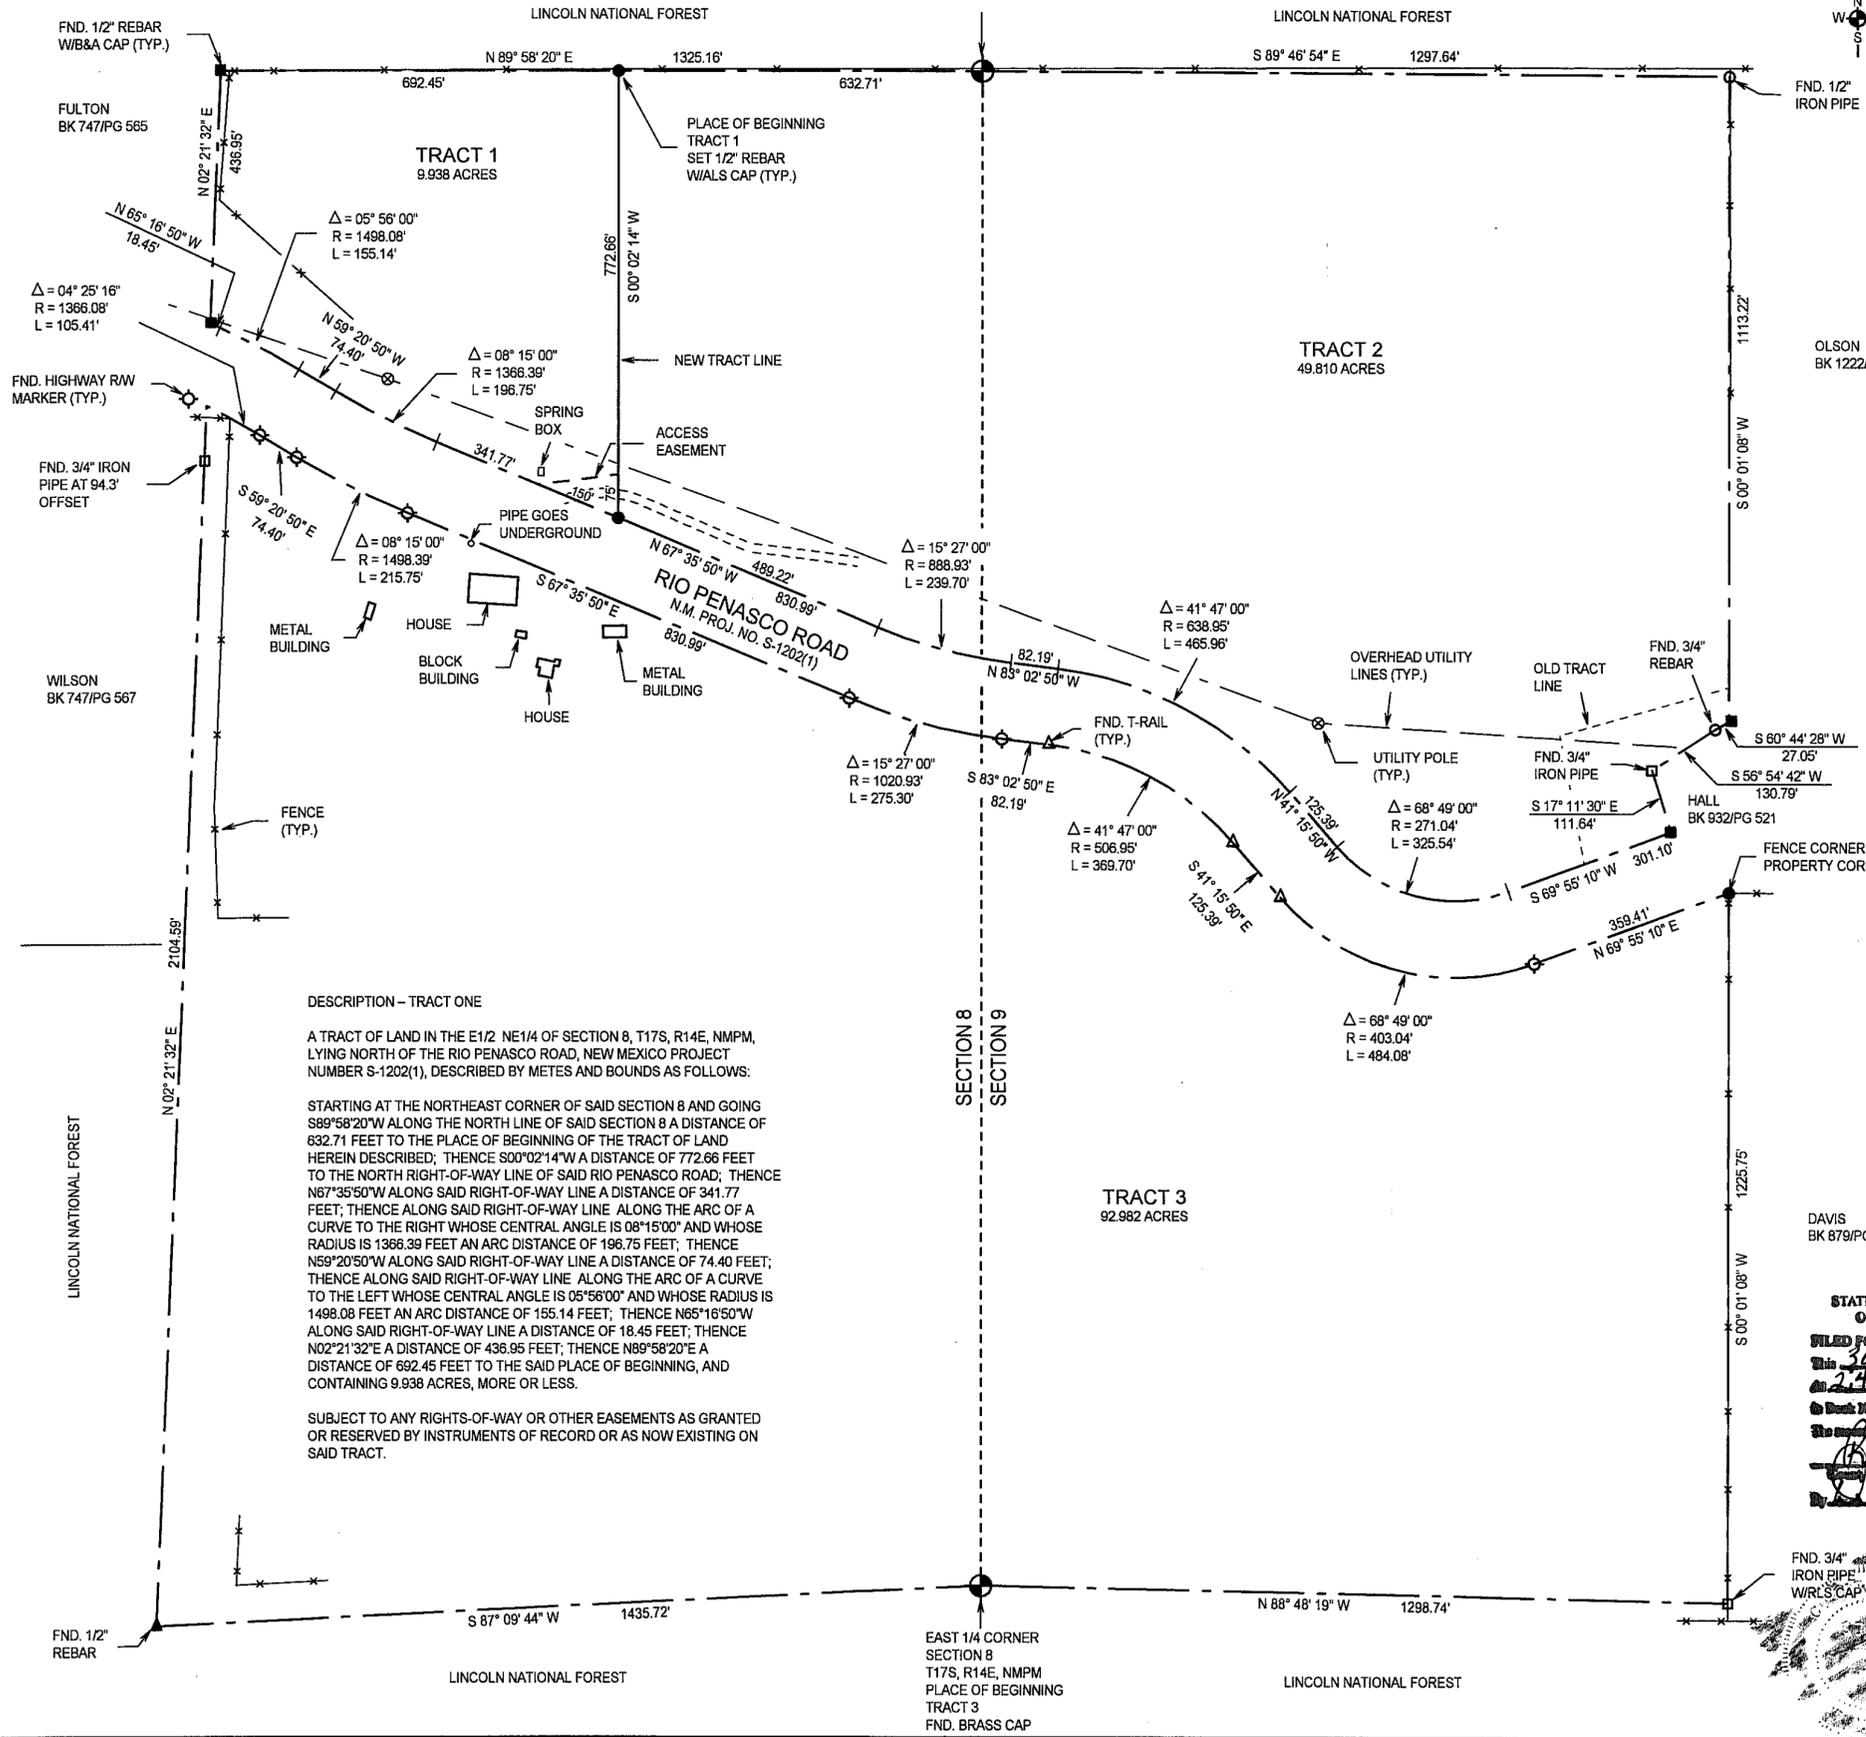

DESCRIPTION - TRACT ONE

A TRACT OF LAND IN THE E1/2 NE1/4 OF SECTION 8, T17S, R14E, NMPM, LYING NORTH OF THE RIO PENASCO ROAD, NEW MEXICO PROJECT NUMBER S-1202(1), DESCRIBED BY METES AND BOUNDS AS FOLLOWS:

STARTING AT THE NORTHEAST CORNER OF SAID SECTION 8 AND GOING S89°58'20"W ALONG THE NORTH LINE OF SAID SECTION 8 A DISTANCE OF 632.71 FEET TO THE PLACE OF BEGINNING OF THE TRACT OF LAND HEREIN DESCRIBED; THENCE S00°02'14"W A DISTANCE OF 772.66 FEET TO THE NORTH RIGHT-OF-WAY LINE OF SAID RIO PENASCO ROAD; THENCE N67°35'50"W ALONG SAID RIGHT-OF-WAY LINE A DISTANCE OF 341.77 FEET; THENCE ALONG SAID RIGHT-OF-WAY LINE ALONG THE ARC OF A CURVE TO THE RIGHT WHOSE CENTRAL ANGLE IS 08°15'00" AND WHOSE RADIUS IS 1366.39 FEET AN ARC DISTANCE OF 196.75 FEET; THENCE N59°20'50"W ALONG SAID RIGHT-OF-WAY LINE A DISTANCE OF 74.40 FEET; THENCE ALONG SAID RIGHT-OF-WAY LINE ALONG THE ARC OF A CURVE TO THE LEFT WHOSE CENTRAL ANGLE IS 05°56'00" AND WHOSE RADIUS IS 1498.08 FEET AN ARC DISTANCE OF 155.14 FEET; THENCE N65°16'50"W ALONG SAID RIGHT-OF-WAY LINE A DISTANCE OF 18.45 FEET; THENCE N02°21'32"E A DISTANCE OF 436.95 FEET; THENCE N89°58'20"E A DISTANCE OF 692.45 FEET TO THE SAID PLACE OF BEGINNING, AND CONTAINING 9.938 ACRES, MORE OR LESS.

SUBJECT TO ANY RIGHTS-OF-WAY OR OTHER EASEMENTS AS GRANTED OR RESERVED BY INSTRUMENTS OF RECORD OR AS NOW EXISTING ON SAID TRACT.