


A SURVEY PLAT OF A TRACT OF LAND IN THE NE 1/4 NW 1/4 OF SECTION 33,
 T16S, R10E, NMPM, OTERO COUNTY, ALAMOGORDO, NEW MEXICO

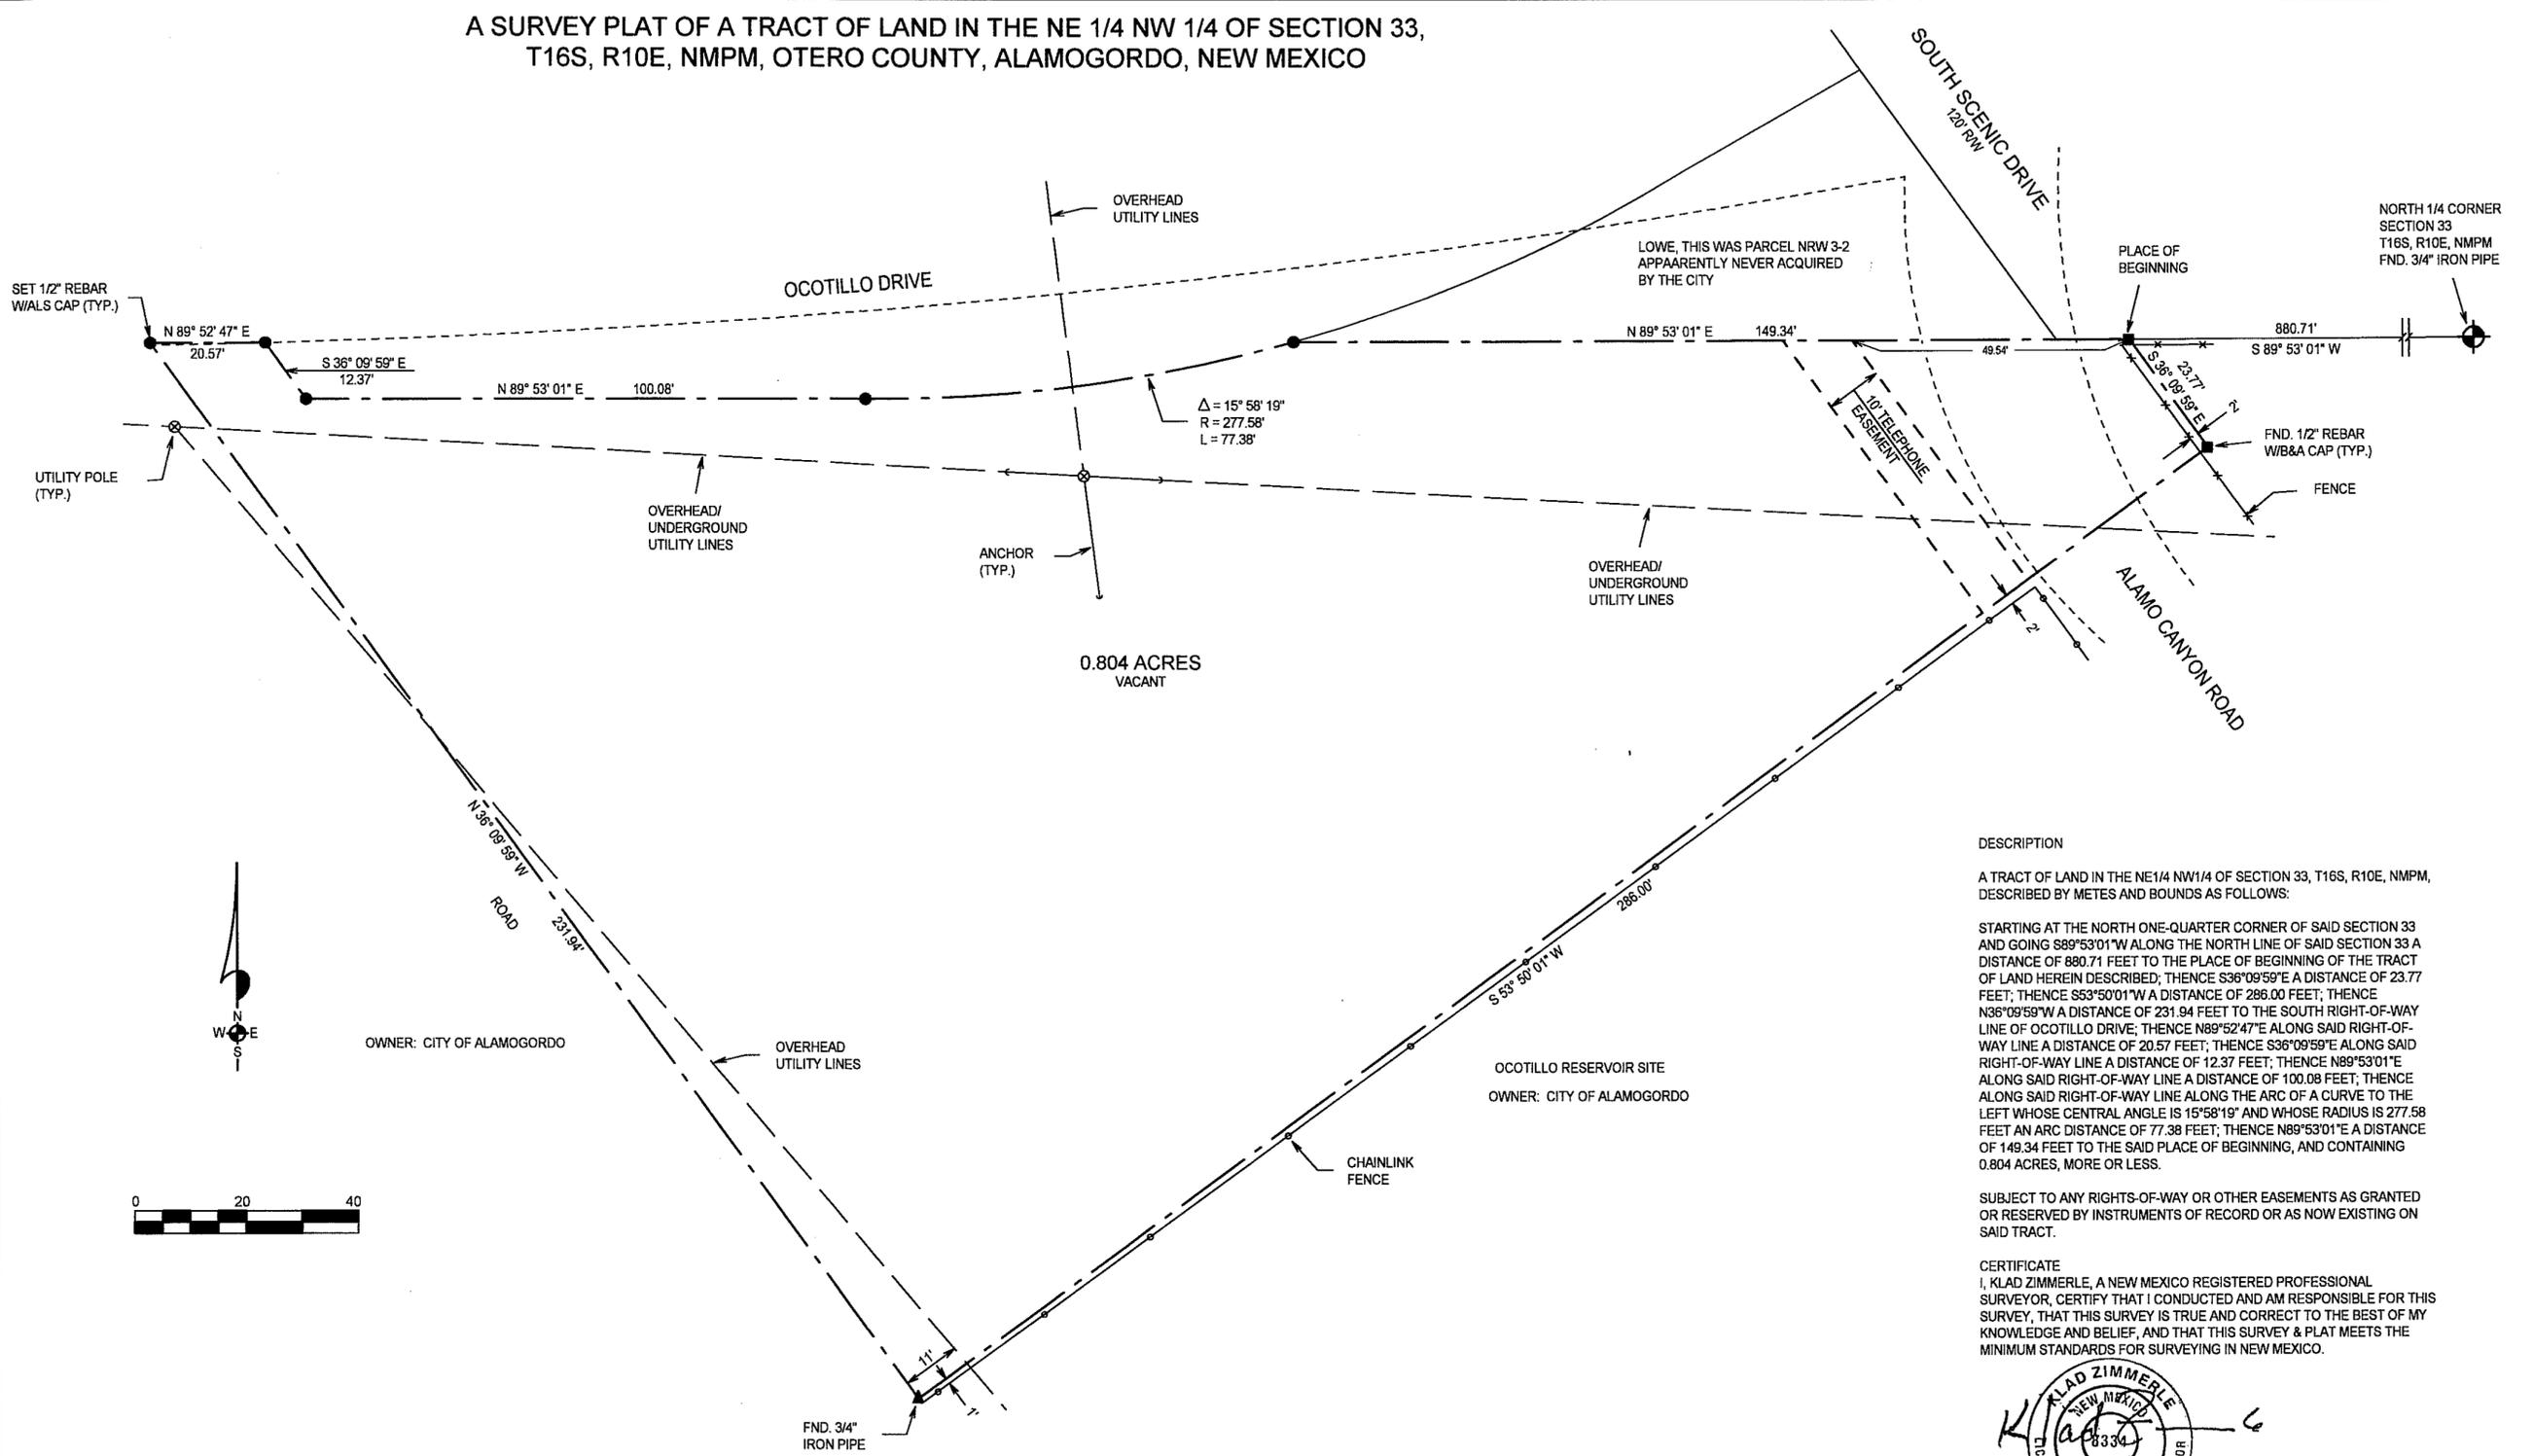


DESCRIPTION
 A TRACT OF LAND IN THE NE 1/4 NW 1/4 OF SECTION 33, T16S, R10E, NMPM,
 DESCRIBED BY METES AND BOUNDS AS FOLLOWS:

STARTING AT THE NORTH ONE-QUARTER CORNER OF SAID SECTION 33
 AND GOING S 89° 53' 01" W ALONG THE NORTH LINE OF SAID SECTION 33 A
 DISTANCE OF 880.71 FEET TO THE PLACE OF BEGINNING OF THE TRACT
 OF LAND HEREIN DESCRIBED; THENCE S 36° 09' 59" E A DISTANCE OF 23.77
 FEET; THENCE S 53° 50' 01" W A DISTANCE OF 286.00 FEET; THENCE
 N 36° 09' 59" W A DISTANCE OF 231.94 FEET TO THE SOUTH RIGHT-OF-
 WAY LINE OF OCOTILLO DRIVE; THENCE N 89° 52' 47" E ALONG SAID RIGHT-OF-
 WAY LINE A DISTANCE OF 20.57 FEET; THENCE S 36° 09' 59" E ALONG SAID
 RIGHT-OF-WAY LINE A DISTANCE OF 12.37 FEET; THENCE N 89° 53' 01" E
 ALONG SAID RIGHT-OF-WAY LINE A DISTANCE OF 100.08 FEET; THENCE
 ALONG SAID RIGHT-OF-WAY LINE ALONG THE ARC OF A CURVE TO THE
 LEFT WHOSE CENTRAL ANGLE IS 15° 58' 19" AND WHOSE RADIUS IS 277.58
 FEET AN ARC DISTANCE OF 77.38 FEET; THENCE N 89° 53' 01" E A DISTANCE
 OF 149.34 FEET TO THE SAID PLACE OF BEGINNING, AND CONTAINING
 0.804 ACRES, MORE OR LESS.

SUBJECT TO ANY RIGHTS-OF-WAY OR OTHER EASEMENTS AS GRANTED
 OR RESERVED BY INSTRUMENTS OF RECORD OR AS NOW EXISTING ON
 SAID TRACT.

CERTIFICATE
 I, KLAD ZIMMERLE, A NEW MEXICO REGISTERED PROFESSIONAL
 SURVEYOR, CERTIFY THAT I CONDUCTED AND AM RESPONSIBLE FOR THIS
 SURVEY, THAT THIS SURVEY IS TRUE AND CORRECT TO THE BEST OF MY
 KNOWLEDGE AND BELIEF, AND THAT THIS SURVEY & PLAT MEETS THE
 MINIMUM STANDARDS FOR SURVEYING IN NEW MEXICO.

KLAD ZIMMERLE
 NEW MEXICO
 8334
 SURVEYOR
 NOTE: IF THE SIGNATURE IS NOT RED OR EMBOSSED
 AND THE SIGNATURE IS BLACK THEN THIS
 IS AN UNLAWFUL COPY AND THE
 CERTIFICATIONS ARE NULL AND VOID.

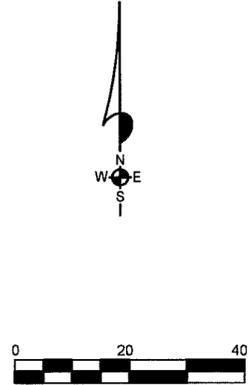

INDEXING INFORMATION FOR COUNTY CLERK
 OWNER(S):
 SECTION(S): 33 TOWNSHIP(S): 16 S RANGE(S): 10 E
 SUBDIVISION:
 FILING AND RECORDING
 FILED FOR RECORD IN THE OTERO COUNTY CLERK'S OFFICE ON THE 8
 DAY OF Feb 2008, AT 4:47 P.M. BOOK 67 PAGE 22

RECEPTION # 200801172
 Rebyn Holmes COUNTY CLERK
 Chris Jerski DEPUTY

NOTE:
 BOOK AND PAGE NUMBERS REFERRED TO
 ARE OF THE RECORDS OF OTERO COUNTY,
 NEW MEXICO, OBTAINED FROM THE FILES
 OF THE OTERO COUNTY ASSESSOR'S OFFICE.

PRICE

ALAMOTERO LAND SURVEYS, P.C. PROFESSIONAL LAND SURVEYORS
 1101 NORTH FLORIDA AVENUE
 ALAMOGORDO, NEW MEXICO
 PHONE 505-437-7074 FAX 505-437-7075
 COPYRIGHT © 2008 ALAMOTERO LAND SURVEYS, P.C.

DATE: 02/07/08 SCALE: 1" = 20'
 DRAWN BY: LTR JOB NO.: 08073
 CHECKED BY: KZ SHEET 2 OF 2

LTR/PLAT-08