
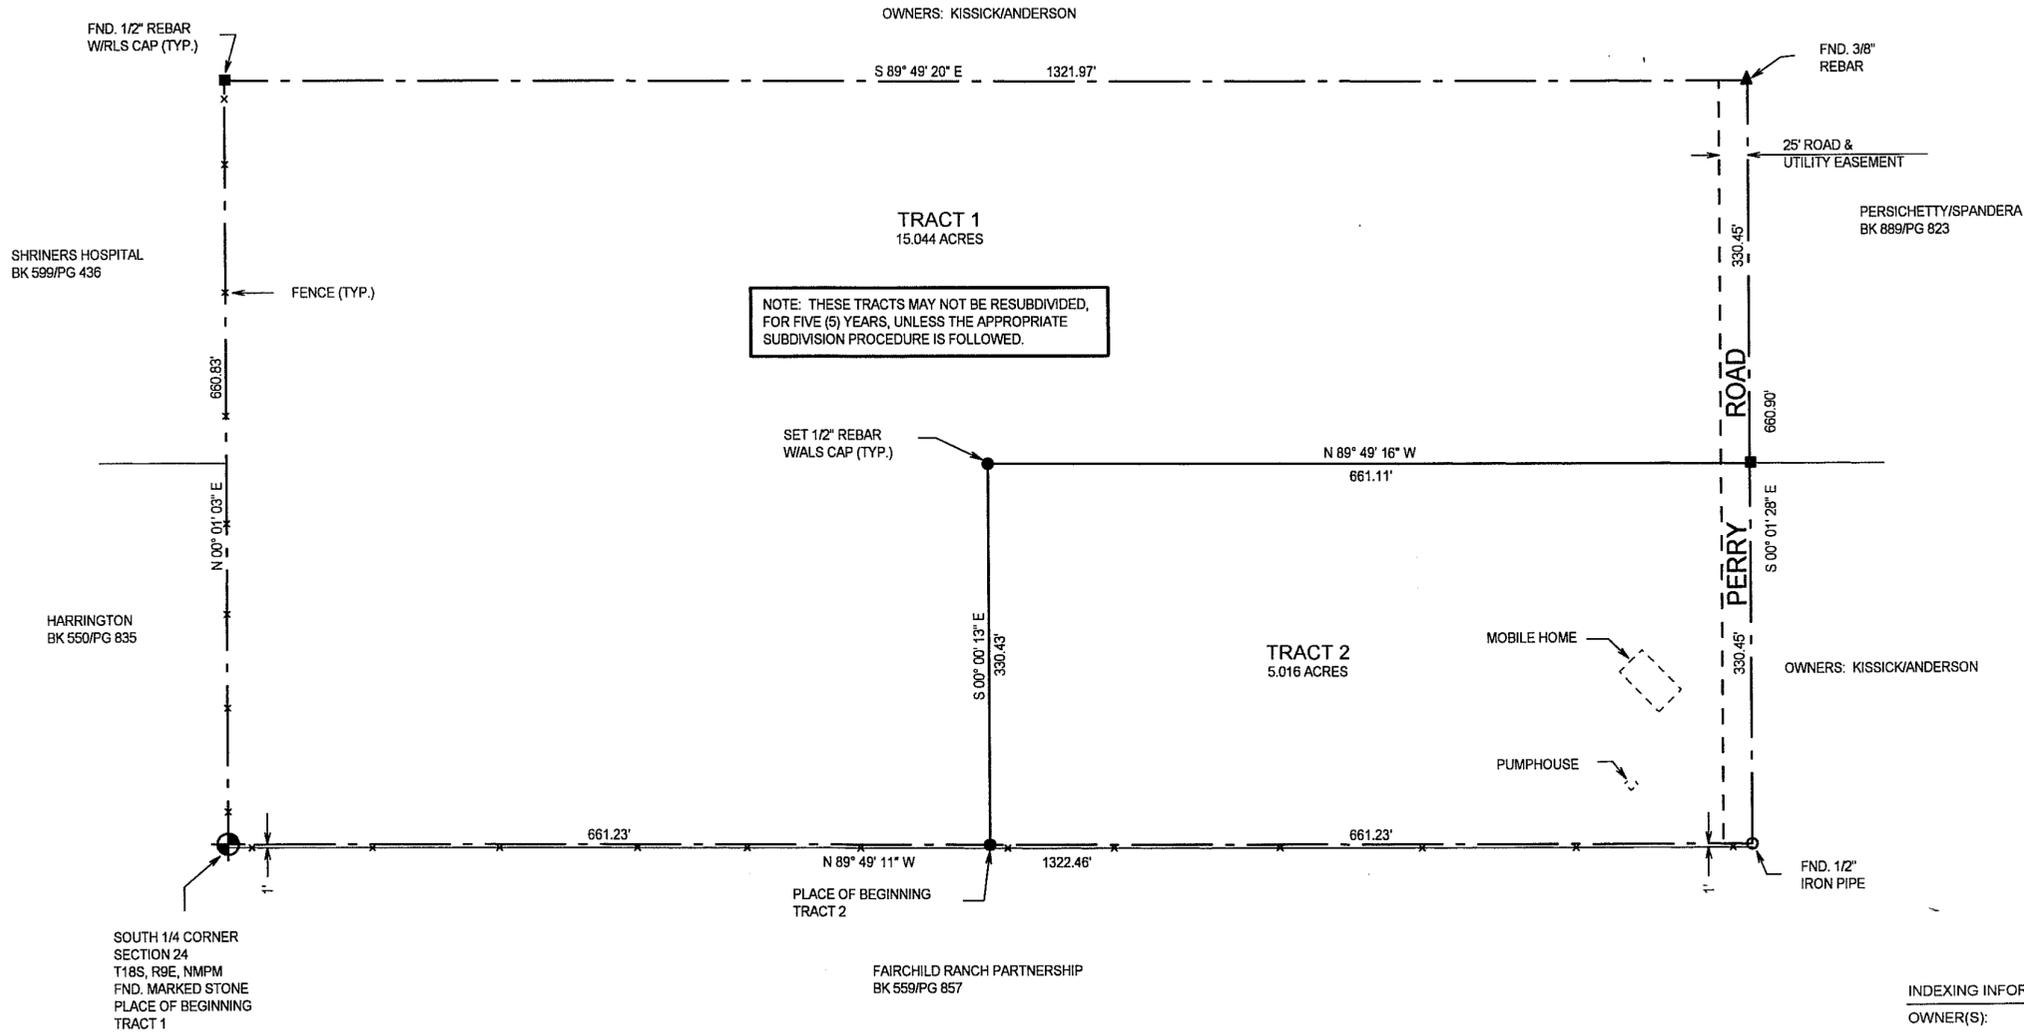


SEC 24, T18S, R9E
BK 67 PG 27

**CLAIM OF EXEMPTION
5 YEAR HOLD
A SURVEY PLAT OF TWO TRACTS OF LAND IN THE
S 1/2 SW 1/4 SE 1/4 OF SECTION 24, T18S, R9E, NMPM
OTERO COUNTY, NEW MEXICO**

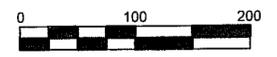

NOTE: THESE TRACTS MAY NOT BE RESUBDIVIDED, FOR FIVE (5) YEARS, UNLESS THE APPROPRIATE SUBDIVISION PROCEDURE IS FOLLOWED.

NOTE: BOOK AND PAGE NUMBERS REFERRED TO ARE OF THE RECORDS OF OTERO COUNTY, NEW MEXICO, OBTAINED FROM THE FILES OF THE OTERO COUNTY ASSESSOR'S OFFICE.


DESCRIPTION - TRACT ONE

A TRACT OF LAND IN THE S1/2 SW1/4 SE1/4 OF SECTION 24, T18S, R9E, NMPM, DESCRIBED BY METES AND BOUNDS AS FOLLOWS:
BEGINNING AT THE SOUTH ONE-QUARTER CORNER OF SAID SECTION 24 AND GOING N00°01'03"E ALONG THE NORTH-SOUTH CENTERLINE OF SAID SECTION 24 A DISTANCE OF 660.83 FEET; THENCE S89°49'20"E A DISTANCE OF 1321.97 FEET; THENCE S00°01'28"E A DISTANCE OF 330.45 FEET; THENCE N89°49'16"W A DISTANCE OF 661.11 FEET; THENCE S00°00'13"E A DISTANCE OF 330.45 FEET; THENCE N89°49'11"W A DISTANCE OF 661.23 FEET TO THE SAID PLACE OF BEGINNING, AND CONTAINING 15.044 ACRES, MORE OR LESS.

DESCRIPTION - TRACT TWO

A TRACT OF LAND IN THE S1/2 SW1/4 SE1/4 OF SECTION 24, T18S, R9E, NMPM, DESCRIBED BY METES AND BOUNDS AS FOLLOWS:
STARTING AT THE SOUTH ONE-QUARTER CORNER OF SAID SECTION 24 AND GOING S89°49'11"E ALONG THE SOUTH LINE OF SAID SECTION 24 A DISTANCE OF 661.23 FEET TO THE PLACE OF BEGINNING OF THE TRACT OF LAND HEREIN DESCRIBED; THENCE N00°00'13"W A DISTANCE OF 330.43 FEET; THENCE S89°49'16"E A DISTANCE OF 661.11 FEET; THENCE S00°01'28"E A DISTANCE OF 330.45 FEET; THENCE N89°49'11"W A DISTANCE OF 661.23 FEET TO THE SAID PLACE OF BEGINNING, AND CONTAINING 5.016 ACRES, MORE OR LESS.

SUBJECT TO ANY RIGHTS-OF-WAY OR OTHER EASEMENTS AS GRANTED OR RESERVED BY INSTRUMENTS OF RECORD OR AS NOW EXISTING ON SAID TRACT.
CERTIFICATE
I, KLAD ZIMMERLE, A NEW MEXICO REGISTERED PROFESSIONAL SURVEYOR, CERTIFY THAT I CONDUCTED AND AM RESPONSIBLE FOR THIS SURVEY, THAT THIS SURVEY IS TRUE AND CORRECT TO THE BEST OF MY KNOWLEDGE AND BELIEF, AND THAT THIS SURVEY & PLAT MEETS THE MINIMUM STANDARDS FOR SURVEYING IN NEW MEXICO.

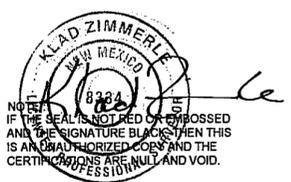

INDEXING INFORMATION FOR COUNTY CLERK
OWNER(S): _____
SECTION(S): 24 TOWNSHIP(S): 18 S RANGE(S): 9 E
SUBDIVISION: _____
FILING AND RECORDING
FILED FOR RECORD IN THE OTERO COUNTY CLERK'S OFFICE ON THE 14
DAY OF Feb, 2008, AT 2:18 A.M., BOOK 67 PAGE 27
RECEPTION # 2008 01349
Robyn Holmes COUNTY CLERK
Curtis Jensen DEPUTY

KISSICK/ANDERSON

ALAMOTERO LAND SURVEYS, P.C. PROFESSIONAL LAND SURVEYORS
1101 NORTH FLORIDA AVENUE
ALAMOGORDO, NEW MEXICO
PHONE 505-437-7074 FAX 505-437-7075
COPYRIGHT © 2008 ALAMOTERO LAND SURVEYS, P.C.

DATE: 02/11/08 SCALE: 1" = 100'
DRAWN BY: LTR JOB NO.: 08090
CHECKED BY: KZ SHEET 2 OF 2

COE-08-EX-15

LTRPLAT-08