
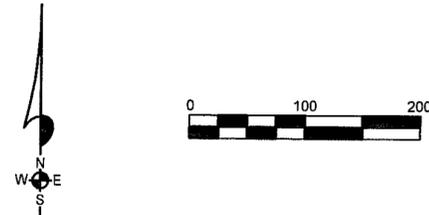


SECTION 31, T14S, R10E LOT 1

BK 67 PG 29

A SURVEY PLAT OF A TRACT OF LAND IN LOT 1,
SECTION 31, T14S, R10E, NMPM, OTERO COUNTY, NEW MEXICO

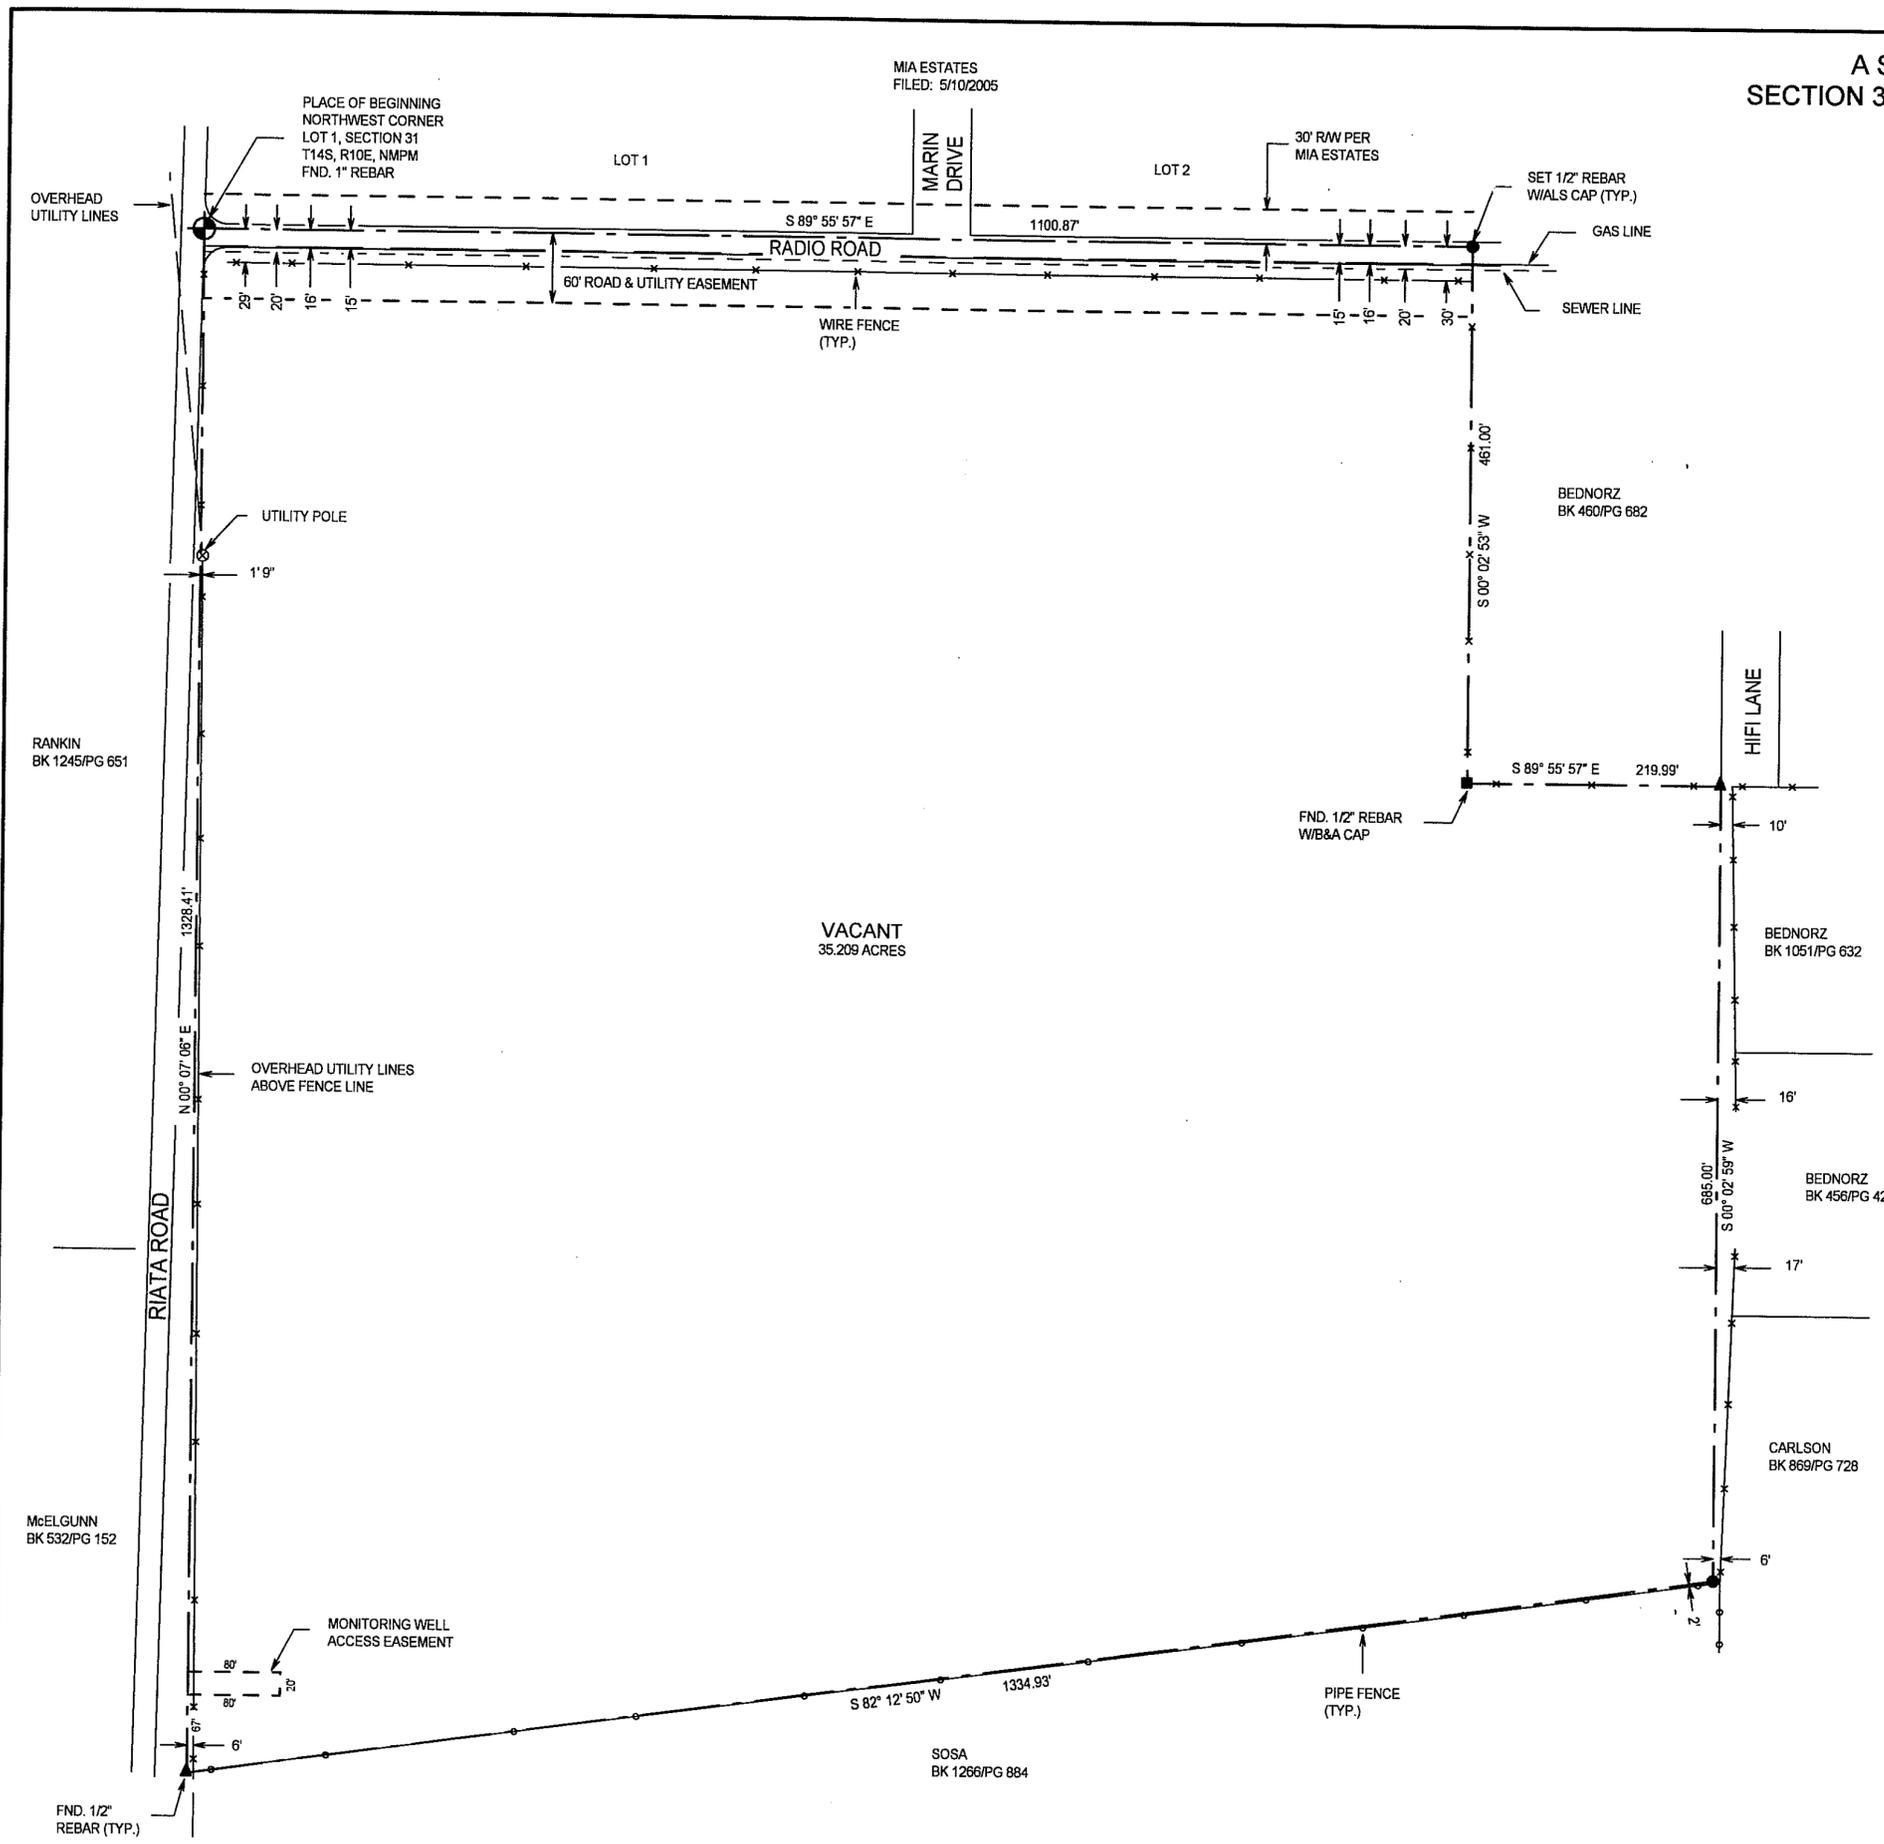

DESCRIPTION
A TRACT OF LAND IN LOT 1, SECTION 31, T14S, R10E, NMPM, DESCRIBED BY METES AND BOUNDS AS FOLLOWS:

BEGINNING AT THE NORTHWEST CORNER OF SAID LOT 1 AND GOING S89°55'57"E ALONG THE NORTH LINE OF SAID LOT 1 A DISTANCE OF 1100.87 FEET; THENCE S00°02'53"W A DISTANCE OF 461.00 FEET; THENCE S89°55'57"E A DISTANCE OF 219.99 FEET; THENCE S00°02'59"W A DISTANCE OF 685.00 FEET; THENCE S82°12'50"W A DISTANCE OF 1334.93 FEET; THENCE N00°07'06"E A DISTANCE OF 1328.41 FEET TO THE SAID PLACE OF BEGINNING, AND CONTAINING 35.209 ACRES, MORE OR LESS.

SUBJECT TO ANY RIGHTS-OF-WAY OR OTHER EASEMENTS AS GRANTED OR RESERVED BY INSTRUMENTS OF RECORD OR AS NOW EXISTING ON SAID TRACT.

CERTIFICATE
I, KAD ZIMMERLE, A NEW MEXICO REGISTERED PROFESSIONAL SURVEYOR, CERTIFY THAT I CONDUCTED AND AM RESPONSIBLE FOR THIS SURVEY, THAT THIS SURVEY IS TRUE AND CORRECT TO THE BEST OF MY KNOWLEDGE AND BELIEF, AND THAT THIS SURVEY & PLAT MEETS THE MINIMUM STANDARDS FOR SURVEYING IN NEW MEXICO.

NOTE:
IF THE SEAL IS NOT RED OR EMBOSSED AND THE SIGNATURE BLACK, THEN THIS IS AN UNAUTHORIZED COPY AND THE CERTIFICATIONS ARE NULL AND VOID.

INDEXING INFORMATION FOR COUNTY CLERK

OWNER(S):
SECTION(S): 31 TOWNSHIP(S): 14 S RANGE(S): 10 E
SUBDIVISION:

FILING AND RECORDING

FILED FOR RECORD IN THE OTERO COUNTY CLERK'S OFFICE ON THE 14th DAY OF Feb, 2008, AT 3:26 A.M., BOOK 67 PAGE 29

RECEPTION # 2008 01360
Robyn Holmes COUNTY CLERK
Chris Denski DEPUTY

NOTE:
BOOK AND PAGE NUMBERS REFERRED TO ARE OF THE RECORDS OF OTERO COUNTY, NEW MEXICO, OBTAINED FROM THE FILES OF THE OTERO COUNTY ASSESSOR'S OFFICE.

VILLAGE OF TULAROSA
ALAMOTERO LAND SURVEYS, P.C. PROFESSIONAL LAND SURVEYORS
1101 NORTH FLORIDA AVENUE
ALAMOGORDO, NEW MEXICO
PHONE 505-437-7074 FAX 505-437-7075
COPYRIGHT © 2008 ALAMOTERO LAND SURVEYS, P.C.

DATE: 02/14/08 SCALE: 1" = 100'
DRAWN BY: LTR JOB NO.: 08075
CHECKED BY: KZ SHEET 2 OF 2