
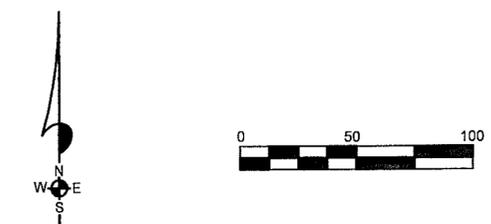


EASI FILE CORP IRVINE, CA EPN 24
SECTION 24 TOWNSHIP 17 RANGE 9
BK 67 PG 38

A SURVEY PLAT OF THE NORTH 636 FEET OF THE EAST 710.50 FEET OF THE SW 1/4 SW 1/4 OF SECTION 24, T17S, R9E, NMPM, OTERO COUNTY, NEW MEXICO

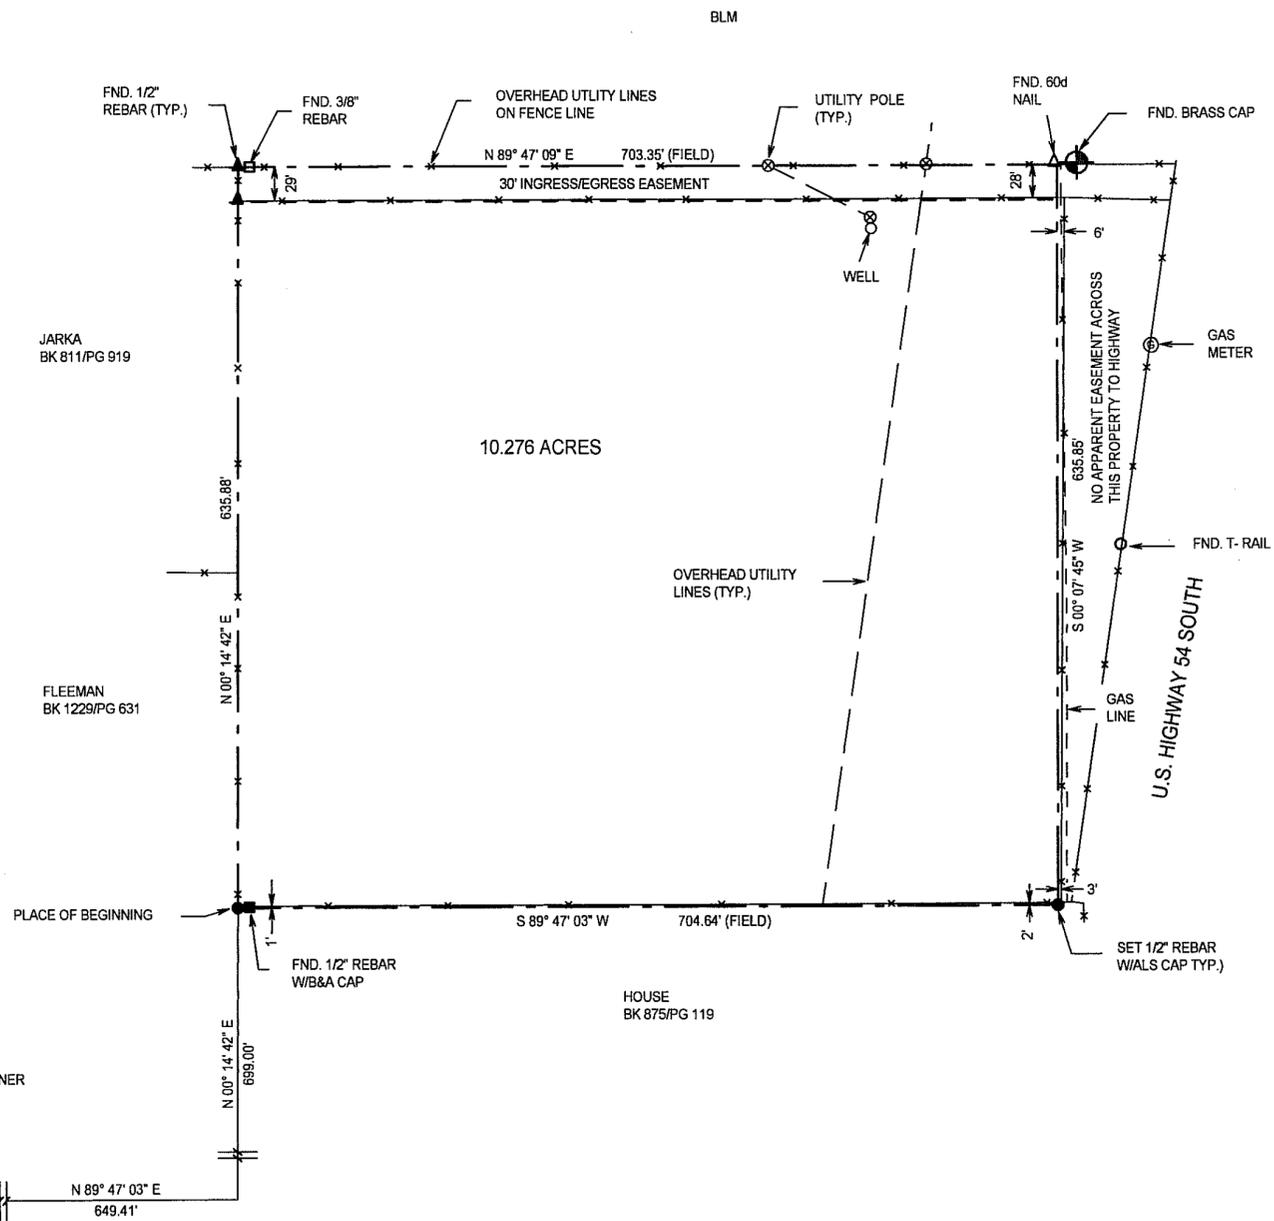

DESCRIPTION
 THE NORTH 636 FEET OF THE EAST 710.5 FEET OF THE SW1/4 SW1/4 OF SECTION 24, T17S, R9E, NMPM, DESCRIBED BY METES AND BOUNDS AS FOLLOWS:

STARTING AT THE SOUTHWEST CORNER OF SAID SECTION 24 AND GOING N89°47'03"E ALONG THE SOUTH LINE OF SAID SECTION 24 A DISTANCE OF 649.41 FEET; THENCE N00°14'42"E A DISTANCE OF 699.00 FEET TO THE PLACE OF BEGINNING OF THE TRACT OF LAND HEREIN DESCRIBED; THENCE CONTINUING N00°14'42"E A DISTANCE OF 635.88 FEET; THENCE N89°47'03"E A DISTANCE OF 703.35 FEET; THENCE S00°07'45"W A DISTANCE OF 635.85 FEET; THENCE S89°47'03"W A DISTANCE OF 704.64 FEET TO THE SAID PLACE OF BEGINNING, AND CONTAINING 10.276 ACRES, MORE OR LESS.

SUBJECT TO ANY RIGHTS-OF-WAY OR OTHER EASEMENTS AS GRANTED OR RESERVED BY INSTRUMENTS OF RECORD OR AS NOW EXISTING ON SAID TRACT.

CERTIFICATE
 I, KLAD ZIMMERLE, A NEW MEXICO LICENSED PROFESSIONAL SURVEYOR, CERTIFY THAT I CONDUCTED AND AM RESPONSIBLE FOR THIS SURVEY, THAT THIS SURVEY IS TRUE AND CORRECT TO THE BEST OF MY KNOWLEDGE AND BELIEF, AND THAT THIS SURVEY AND PLAT MEETS THE MINIMUM STANDARDS FOR SURVEYING IN NEW MEXICO.

NOTE:
 IF THE SEAL IS NOT RED OR EMBOSSED AND THE SIGNATURE BLACK, THEN THIS IS AN UNAUTHORIZED COPY AND THE CERTIFICATIONS ARE NULL AND VOID.

INDEXING INFORMATION FOR COUNTY CLERK
 OWNER(S): _____
 SECTION(S): 24 TOWNSHIP(S): 17 S RANGE(S): 9 E
 SUBDIVISION: _____
 FILING AND RECORDING
 FILED FOR RECORD IN THE OTERO COUNTY CLERK'S OFFICE ON THE 27th
 DAY OF February, 2008, AT 2:54 A.M., BOOK 67 PAGE 38
 RECEPTION # 200801751
Robyn Holmes COUNTY CLERK
Christina Nunez DEPUTY

NOTE:
 BOOK AND PAGE NUMBERS REFERRED TO ARE OF THE RECORDS OF OTERO COUNTY, NEW MEXICO, OBTAINED FROM THE FILES OF THE OTERO COUNTY ASSESSOR'S OFFICE.

JARKA

ALAMOTERO LAND SURVEYS, P.C.

PROFESSIONAL LAND SURVEYORS
 1101 NORTH FLORIDA AVENUE
 ALAMOGORDO, NEW MEXICO
 PHONE 505-437-7074 FAX 505-437-7075
 COPYRIGHT © 2008 ALAMOTERO LAND SURVEYS, P.C.

DATE: 02/25/08 SCALE: 1" = 100'
 DRAWN BY: LTR JOB NO.: 08055
 CHECKED BY: KZ SHEET 2 OF 2

LTRPLAT-08