


SECTION 5 TOWNSHIP 16 RANGE 9 LOT 2

BK 67 PG 60

A SURVEY PLAT OF A TRACT OF LAND IN LOT 2,
OF SECTION 5, T16S, R9E, NMPM, OTERO COUNTY, NEW MEXICO

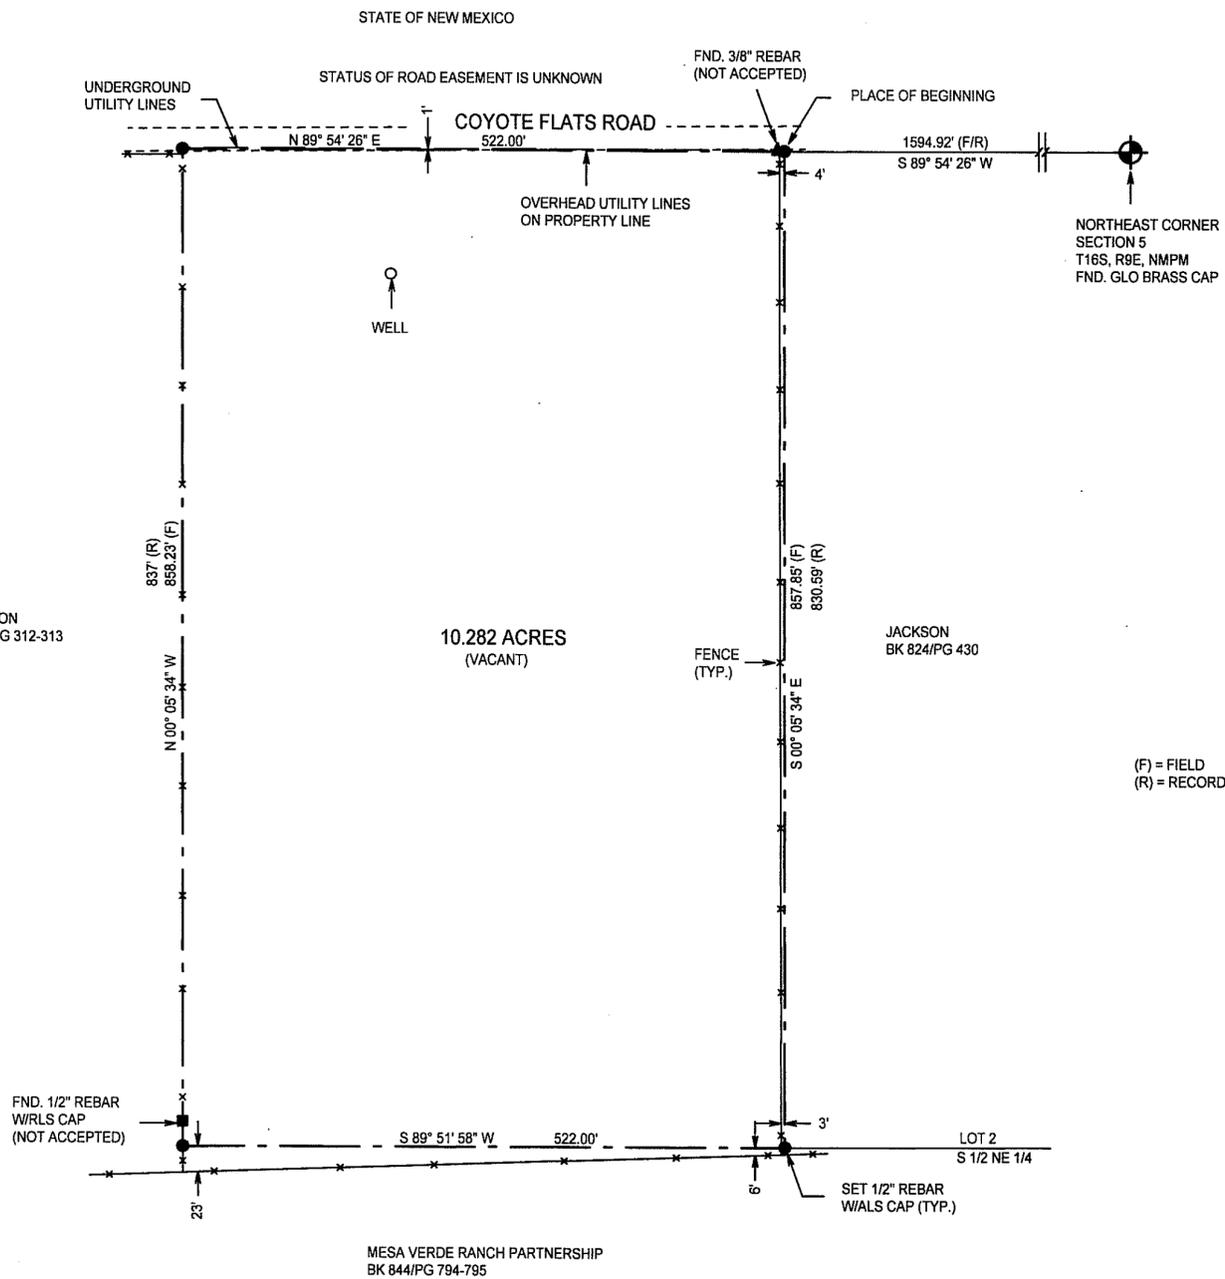

34 COYOTE FLATS ROAD

DESCRIPTION

A TRACT OF LAND IN LOT 2, SECTION 5, T16S, R9E, NMPM, DESCRIBED BY METES AND BOUNDS AS FOLLOWS:


STARTING AT THE NORTHEAST CORNER OF SAID SECTION 5 AND GOING S89°54'26"W ALONG THE NORTH LINE OF SAID SECTION 5 A DISTANCE OF 1594.92 FEET TO THE PLACE OF BEGINNING OF THE TRACT OF LAND HEREIN DESCRIBED; THENCE S00°05'34"E A DISTANCE OF 857.85 FEET; THENCE S89°51'58"W A DISTANCE OF 522.00 FEET; THENCE N00°05'34"W A DISTANCE OF 858.23 FEET; THENCE N89°54'26"E A DISTANCE OF 522.00 FEET TO THE SAID PLACE OF BEGINNING, AND CONTAINING 10.282 ACRES, MORE OR LESS.

SUBJECT TO ANY RIGHTS-OF-WAY OR OTHER EASEMENTS AS GRANTED OR RESERVED BY INSTRUMENTS OF RECORD OR AS NOW EXISTING ON SAID TRACT.

CERTIFICATE

I, KLD ZIMMERLE, A NEW MEXICO LICENSED PROFESSIONAL SURVEYOR, CERTIFY THAT I CONDUCTED AND AM RESPONSIBLE FOR THIS SURVEY, THAT THIS SURVEY IS TRUE AND CORRECT TO THE BEST OF MY KNOWLEDGE AND BELIEF, AND THAT THIS SURVEY AND PLAT MEETS THE MINIMUM STANDARDS FOR SURVEYING IN NEW MEXICO.

(F) = FIELD
(R) = RECORD

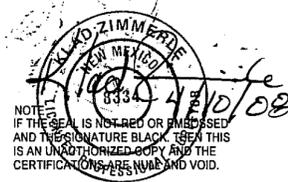

THIS PLAT IS BEING RE-RECORDED TO REPLACE THE PLAT THAT WAS RECORDED APRIL 9, 2008, RECEPTION # 200803374, AT BOOK 67 PAGE 56 WHICH CONTAINED AN ERROR IN THE TITLE.

INDEXING INFORMATION FOR COUNTY CLERK

OWNER(S):
SECTION(S): 5 TOWNSHIP(S): 16 S RANGE(S): 9 E
SUBDIVISION:

FILING AND RECORDING

FILED FOR RECORD IN THE OTERO COUNTY CLERK'S OFFICE ON THE 11th
DAY OF April, 2008, AT 9:30 A.M. BOOK 67 PAGE 60
P.M.

RECEPTION # 200803447

Ray Holmes COUNTY CLERK
Christina Davis DEPUTY

NOTE:
BOOK AND PAGE NUMBERS REFERRED TO ARE OF THE RECORDS OF OTERO COUNTY, NEW MEXICO, OBTAINED FROM THE FILES OF THE OTERO COUNTY ASSESSOR'S OFFICE.

SELMAN

ALAMOTERO LAND SURVEYS, P.C. PROFESSIONAL LAND SURVEYORS
1101 NORTH FLORIDA AVENUE
ALAMOGORDO, NEW MEXICO
PHONE 575-437-7074 FAX 575-437-7075
COPYRIGHT © 2008 ALAMOTERO LAND SURVEYS, P.C.

DATE: 04/10/08 SCALE: 1" = 100'
DRAWN BY: LTR JOB NO.: 08306
CHECKED BY: KZ SHEET 2 OF 2

LTR/PLAT-08