


CLAIM OF EXEMPTION  
RE-ALIGN TRACT LINE  
A SURVEY PLAT OF TRACT 9A IN THE S 1/2 S 1/2 SW 1/4 SW 1/4 OF SECTION 3 AND A TRACT OF LAND IN THE NW 1/4 NW 1/4 NW 1/4 OF SECTION 10, T16S, R14E, NMPM, OTERO COUNTY, NEW MEXICO

TRACT 10  
PLAT BOOK 12, PAGE 11  
PEINADO  
REC. NO. 200712934

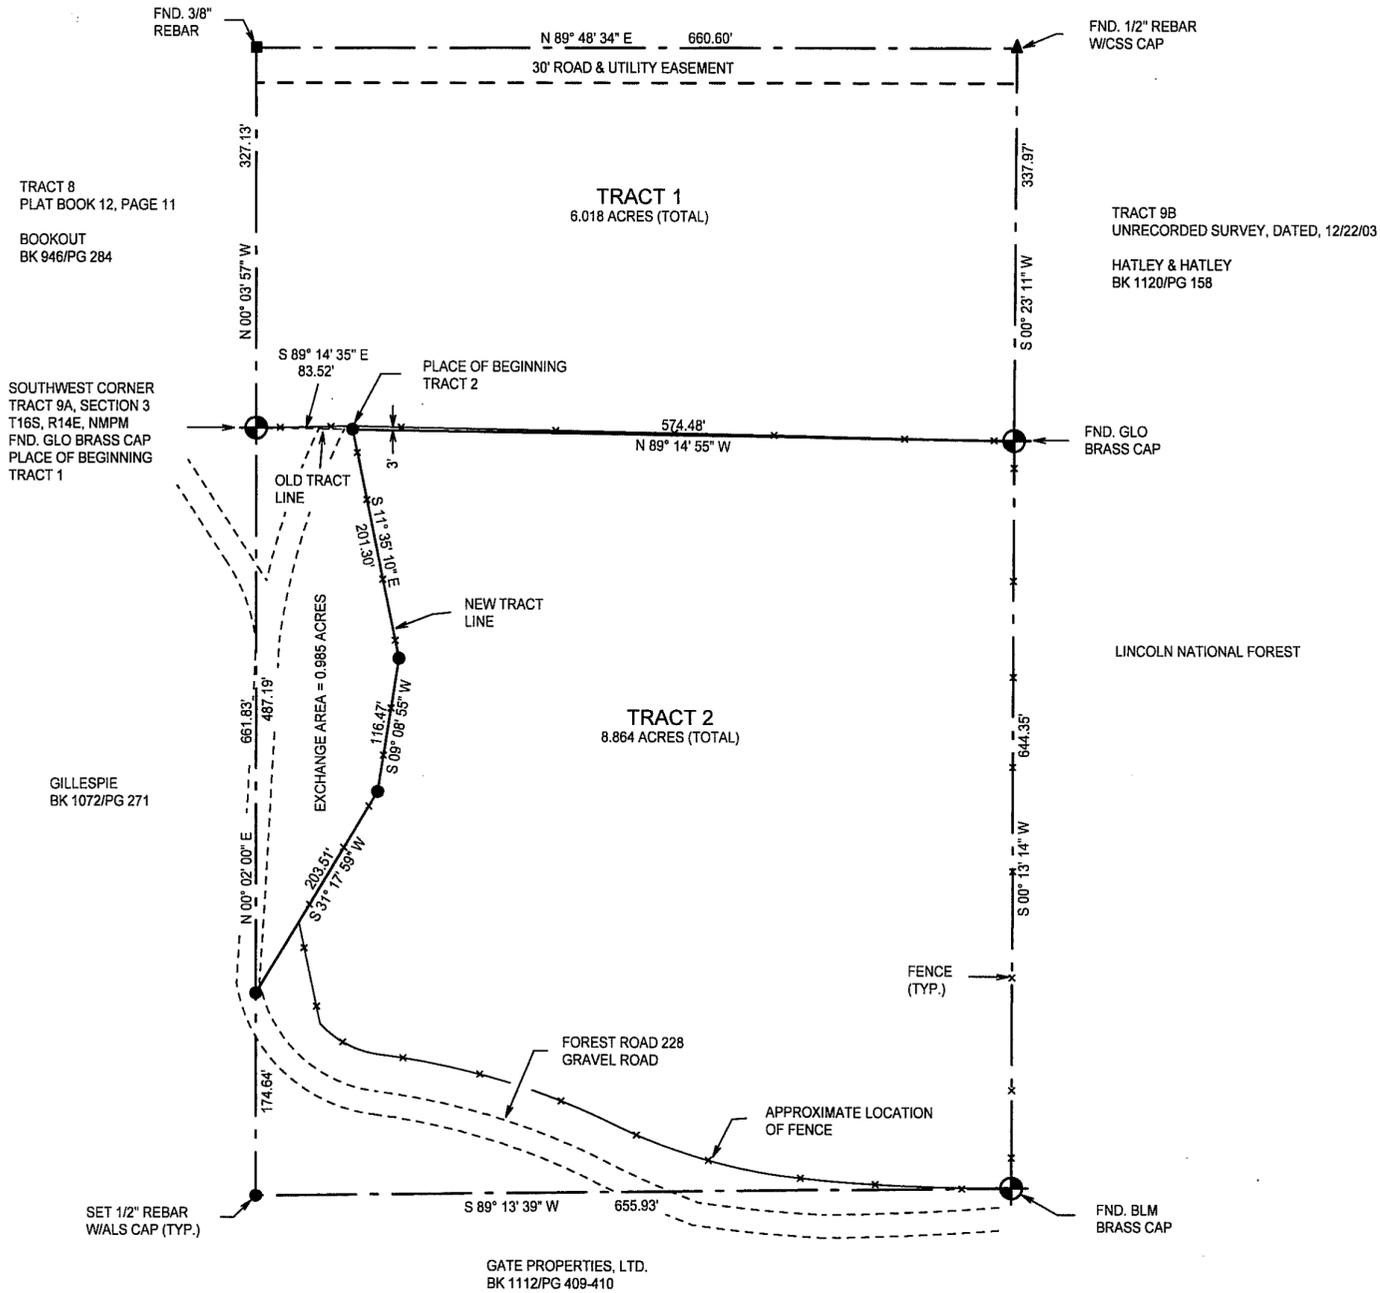

DESCRIPTION - TRACT ONE

A TRACT OF LAND COMPOSED OF TRACT 9A, IN THE S1/2 S1/2 SW1/4 SW1/4 OF SECTION 3, T16S, R14E, NMPM, AND IN THE NW1/4 NW1/4 NW1/4 OF SECTION 10, T16S, R14E, NMPM, DESCRIBED BY METES AND BOUNDS AS FOLLOWS:

BEGINNING AT THE SOUTHWEST CORNER OF SAID TRACT 9A AND GOING N00°03'57"W ALONG THE WEST LINE OF SAID TRACT 9A A DISTANCE OF 327.13 FEET; THENCE N89°48'34"E A DISTANCE OF 660.60 FEET; THENCE S00°23'11"W A DISTANCE OF 337.97 FEET; THENCE N89°14'55"W A DISTANCE OF 574.48 FEET; THENCE S11°35'10"E A DISTANCE OF 201.30 FEET; THENCE S09°08'55"W A DISTANCE OF 116.47 FEET; THENCE S31°17'59"W A DISTANCE OF 203.51 FEET; THENCE N00°02'00"E A DISTANCE OF 487.19 FEET TO THE SAID PLACE OF BEGINNING, AND CONTAINING 6.018 ACRES, MORE OR LESS.

SUBJECT TO ANY RIGHTS-OF-WAY OR OTHER EASEMENTS AS GRANTED OR RESERVED BY INSTRUMENTS OF RECORD OR AS NOW EXISTING ON SAID TRACT.

DESCRIPTION - TRACT TWO

A TRACT OF LAND IN THE NW1/4 NW1/4 NW1/4 OF SECTION 10, T16S, R14E, NMPM, DESCRIBED BY METES AND BOUNDS AS FOLLOWS:

STARTING AT THE NORTHWEST CORNER OF SAID SECTION 10 AND GOING S89°14'35"E ALONG THE NORTH LINE OF SAID SECTION 10 A DISTANCE OF 83.52 FEET TO THE PLACE OF BEGINNING OF THE TRACT OF LAND HEREIN DESCRIBED; THENCE CONTINUING S89°14'55"E A DISTANCE OF 574.48 FEET; THENCE S00°13'14"W A DISTANCE OF 644.35 FEET; THENCE S89°13'39"W A DISTANCE OF 855.93 FEET; THENCE N00°02'00"E A DISTANCE OF 174.64 FEET; THENCE N31°17'59"E A DISTANCE OF 203.51 FEET; THENCE N09°08'55"E A DISTANCE OF 116.47 FEET; THENCE N11°35'10"W A DISTANCE OF 201.30 FEET TO THE SAID PLACE OF BEGINNING, AND CONTAINING 8.864 ACRES, MORE OR LESS.

SUBJECT TO ANY RIGHTS-OF-WAY OR OTHER EASEMENTS AS GRANTED OR RESERVED BY INSTRUMENTS OF RECORD OR AS NOW EXISTING ON SAID TRACT.

CERTIFICATE

I, KLAD ZIMMERLE, A NEW MEXICO REGISTERED PROFESSIONAL SURVEYOR, CERTIFY THAT I CONDUCTED AND AM RESPONSIBLE FOR THIS SURVEY, THAT THIS SURVEY IS TRUE AND CORRECT TO THE BEST OF MY KNOWLEDGE AND BELIEF, AND THAT THIS SURVEY & PLAT MEETS THE MINIMUM STANDARDS FOR SURVEYING IN NEW MEXICO.



NOTE: IF THE SEAL IS NOT RED OR EMBOSSED AND THE SIGNATURE IS NOT IN BLUE INK, THEN THIS IS AN UNAUTHORIZED COPY AND THE CERTIFICATIONS ARE NULL AND VOID.

INDEXING INFORMATION FOR COUNTY CLERK

OWNER(S):  
SECTION(S): 3 & 10 TOWNSHIP(S): 16 S RANGE(S): 14 E  
SUBDIVISION:

FILING AND RECORDING

FILED FOR RECORD IN THE OTERO COUNTY CLERK'S OFFICE ON THE 20<sup>th</sup> DAY OF May, 2008, AT 11:39 A.M. BOOK 67 PAGE 80

RECEPTION # 200804804  
Robyn Holmes  
COUNTY CLERK

Chris Janski  
DEPUTY

NOTE: BOOK AND PAGE NUMBERS REFERRED TO ARE OF THE RECORDS OF OTERO COUNTY, NEW MEXICO, OBTAINED FROM THE FILES OF THE OTERO COUNTY ASSESSOR'S OFFICE.

COE# 08-Ex-52

DUNLAP

ALAMOTERO LAND SURVEYS, P.C. PROFESSIONAL LAND SURVEYORS  
1101 NORTH FLORIDA AVENUE  
ALAMOGORDO, NEW MEXICO  
PHONE 575-437-7074 FAX 575-437-7075  
COPYRIGHT © 2008 ALAMOTERO LAND SURVEYS, P.C.

DATE: 04/25/08 SCALE: 1" = 100'  
DRAWN BY: LTR JOB NO.: 08226  
CHECKED BY: KZ SHEET 2 OF 2

LTR/PLAT-08/08226(L)