



LTR/PLAT-08

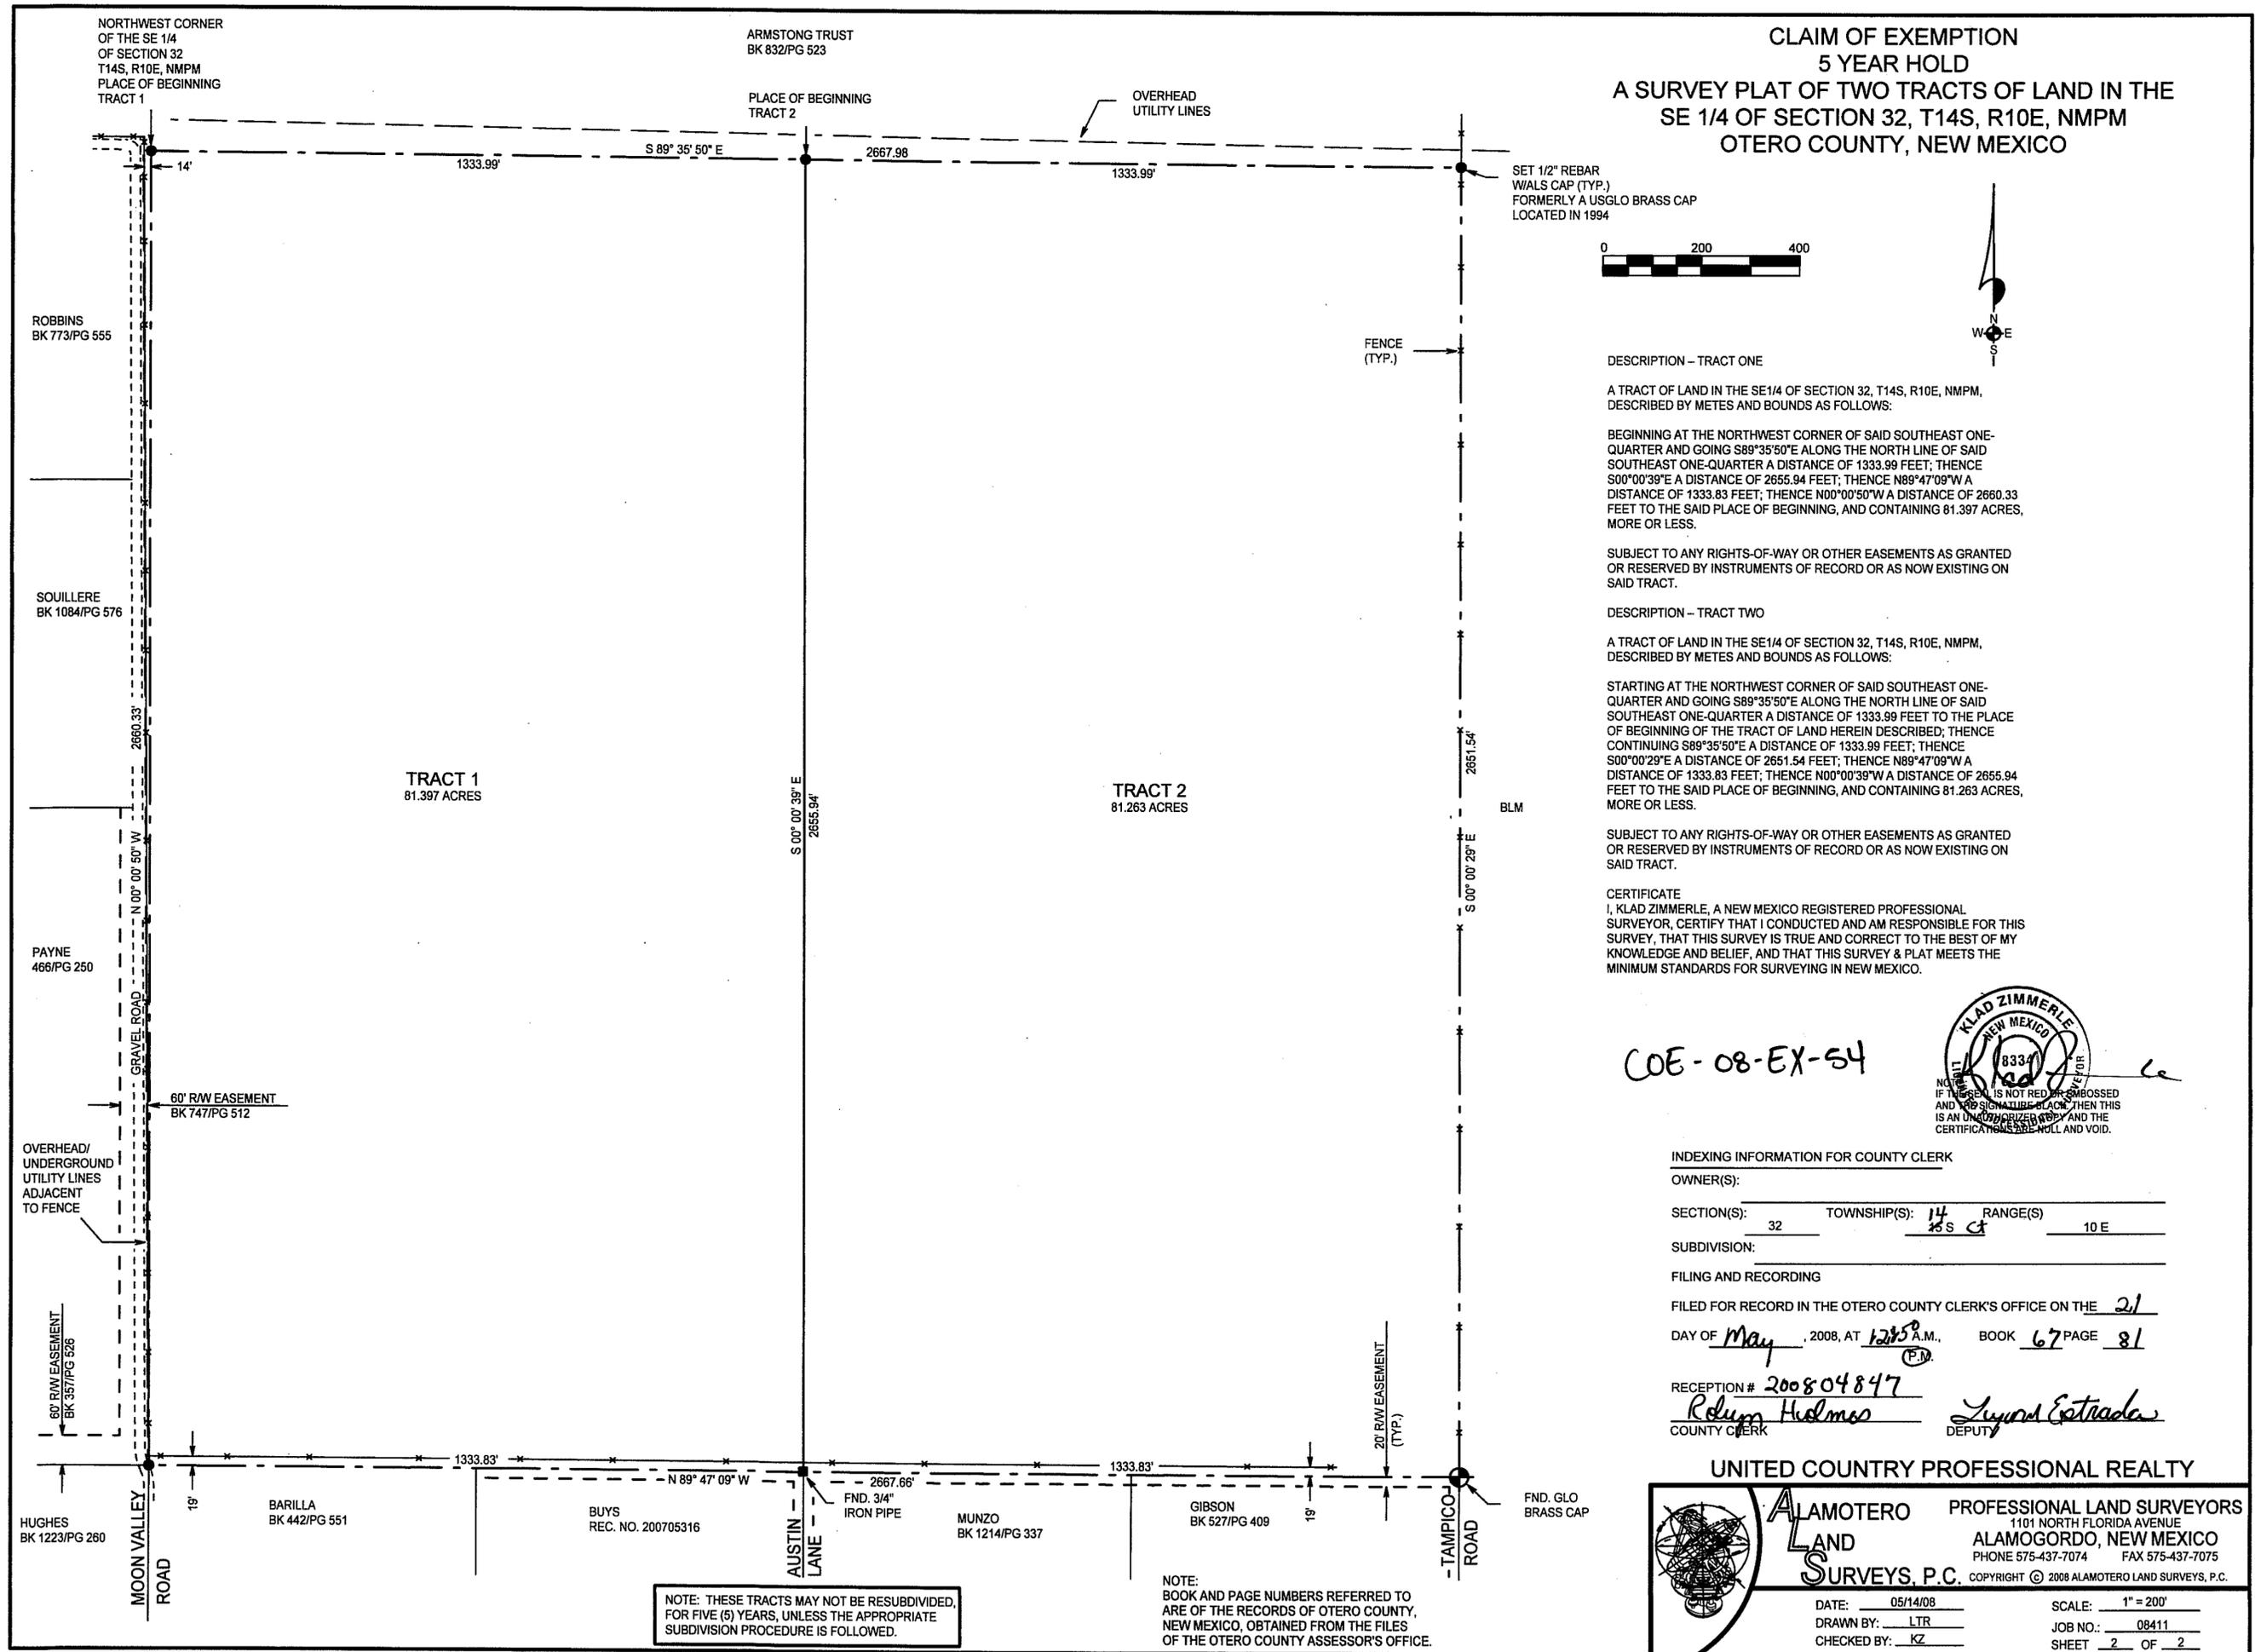

**CLAIM OF EXEMPTION
5 YEAR HOLD
A SURVEY PLAT OF TWO TRACTS OF LAND IN THE
SE 1/4 OF SECTION 32, T14S, R10E, NMPM
OTERO COUNTY, NEW MEXICO**

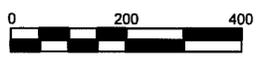

DESCRIPTION - TRACT ONE

A TRACT OF LAND IN THE SE 1/4 OF SECTION 32, T14S, R10E, NMPM, DESCRIBED BY METES AND BOUNDS AS FOLLOWS:

BEGINNING AT THE NORTHWEST CORNER OF SAID SOUTHEAST ONE-QUARTER AND GOING S89°35'50"E ALONG THE NORTH LINE OF SAID SOUTHEAST ONE-QUARTER A DISTANCE OF 1333.99 FEET; THENCE S00°00'39"E A DISTANCE OF 2655.94 FEET; THENCE N89°47'09"W A DISTANCE OF 1333.83 FEET; THENCE N00°00'50"W A DISTANCE OF 2660.33 FEET TO THE SAID PLACE OF BEGINNING, AND CONTAINING 81.397 ACRES, MORE OR LESS.

SUBJECT TO ANY RIGHTS-OF-WAY OR OTHER EASEMENTS AS GRANTED OR RESERVED BY INSTRUMENTS OF RECORD OR AS NOW EXISTING ON SAID TRACT.

DESCRIPTION - TRACT TWO

A TRACT OF LAND IN THE SE 1/4 OF SECTION 32, T14S, R10E, NMPM, DESCRIBED BY METES AND BOUNDS AS FOLLOWS:

STARTING AT THE NORTHWEST CORNER OF SAID SOUTHEAST ONE-QUARTER AND GOING S89°35'50"E ALONG THE NORTH LINE OF SAID SOUTHEAST ONE-QUARTER A DISTANCE OF 1333.99 FEET TO THE PLACE OF BEGINNING OF THE TRACT OF LAND HEREIN DESCRIBED; THENCE CONTINUING S89°35'50"E A DISTANCE OF 1333.99 FEET; THENCE S00°00'29"E A DISTANCE OF 2651.54 FEET; THENCE N89°47'09"W A DISTANCE OF 1333.83 FEET; THENCE N00°00'39"W A DISTANCE OF 2655.94 FEET TO THE SAID PLACE OF BEGINNING, AND CONTAINING 81.263 ACRES, MORE OR LESS.

SUBJECT TO ANY RIGHTS-OF-WAY OR OTHER EASEMENTS AS GRANTED OR RESERVED BY INSTRUMENTS OF RECORD OR AS NOW EXISTING ON SAID TRACT.

CERTIFICATE

I, KLAD ZIMMERLE, A NEW MEXICO REGISTERED PROFESSIONAL SURVEYOR, CERTIFY THAT I CONDUCTED AND AM RESPONSIBLE FOR THIS SURVEY, THAT THIS SURVEY IS TRUE AND CORRECT TO THE BEST OF MY KNOWLEDGE AND BELIEF, AND THAT THIS SURVEY & PLAT MEETS THE MINIMUM STANDARDS FOR SURVEYING IN NEW MEXICO.



COE-08-EX-54

NOTICE: IF THESE PLATS ARE NOT RED INK EMBOSSED AND THE SIGNATURE IS BLACK, THEN THIS IS AN UNOFFICIAL COPY AND THE CERTIFICATION IS NULL AND VOID.

INDEXING INFORMATION FOR COUNTY CLERK

OWNER(S): _____
SECTION(S): 32 TOWNSHIP(S): 14 RANGE(S): 10 E

SUBDIVISION: _____
FILING AND RECORDING

FILED FOR RECORD IN THE OTERO COUNTY CLERK'S OFFICE ON THE 21
DAY OF May, 2008, AT 12:55 P.M., BOOK 67 PAGE 81

RECEPTION # 200804847
COUNTY CLERK: Reynold Holmes DEPUTY: Luzard Estrada

UNITED COUNTRY PROFESSIONAL REALTY

ALAMOTERO LAND SURVEYS, P.C. PROFESSIONAL LAND SURVEYORS
1101 NORTH FLORIDA AVENUE
ALAMOGORDO, NEW MEXICO
PHONE 575-437-7074 FAX 575-437-7075
COPYRIGHT © 2008 ALAMOTERO LAND SURVEYS, P.C.

DATE: 05/14/08 SCALE: 1" = 200'
DRAWN BY: LTR JOB NO.: 08411
CHECKED BY: KZ SHEET 2 OF 2

NOTE: THESE TRACTS MAY NOT BE RESUBDIVIDED, FOR FIVE (5) YEARS, UNLESS THE APPROPRIATE SUBDIVISION PROCEDURE IS FOLLOWED.

NOTE: BOOK AND PAGE NUMBERS REFERRED TO ARE OF THE RECORDS OF OTERO COUNTY, NEW MEXICO, OBTAINED FROM THE FILES OF THE OTERO COUNTY ASSESSOR'S OFFICE.