



CLAIM OF EXEMPTION
5 YEAR HOLD
A SURVEY PLAT OF TWO TRACTS OF LAND IN THE
W 1/2 NW 1/4 OF SECTION 9, T15S, R10E, NMPM
OTERO COUNTY, NEW MEXICO

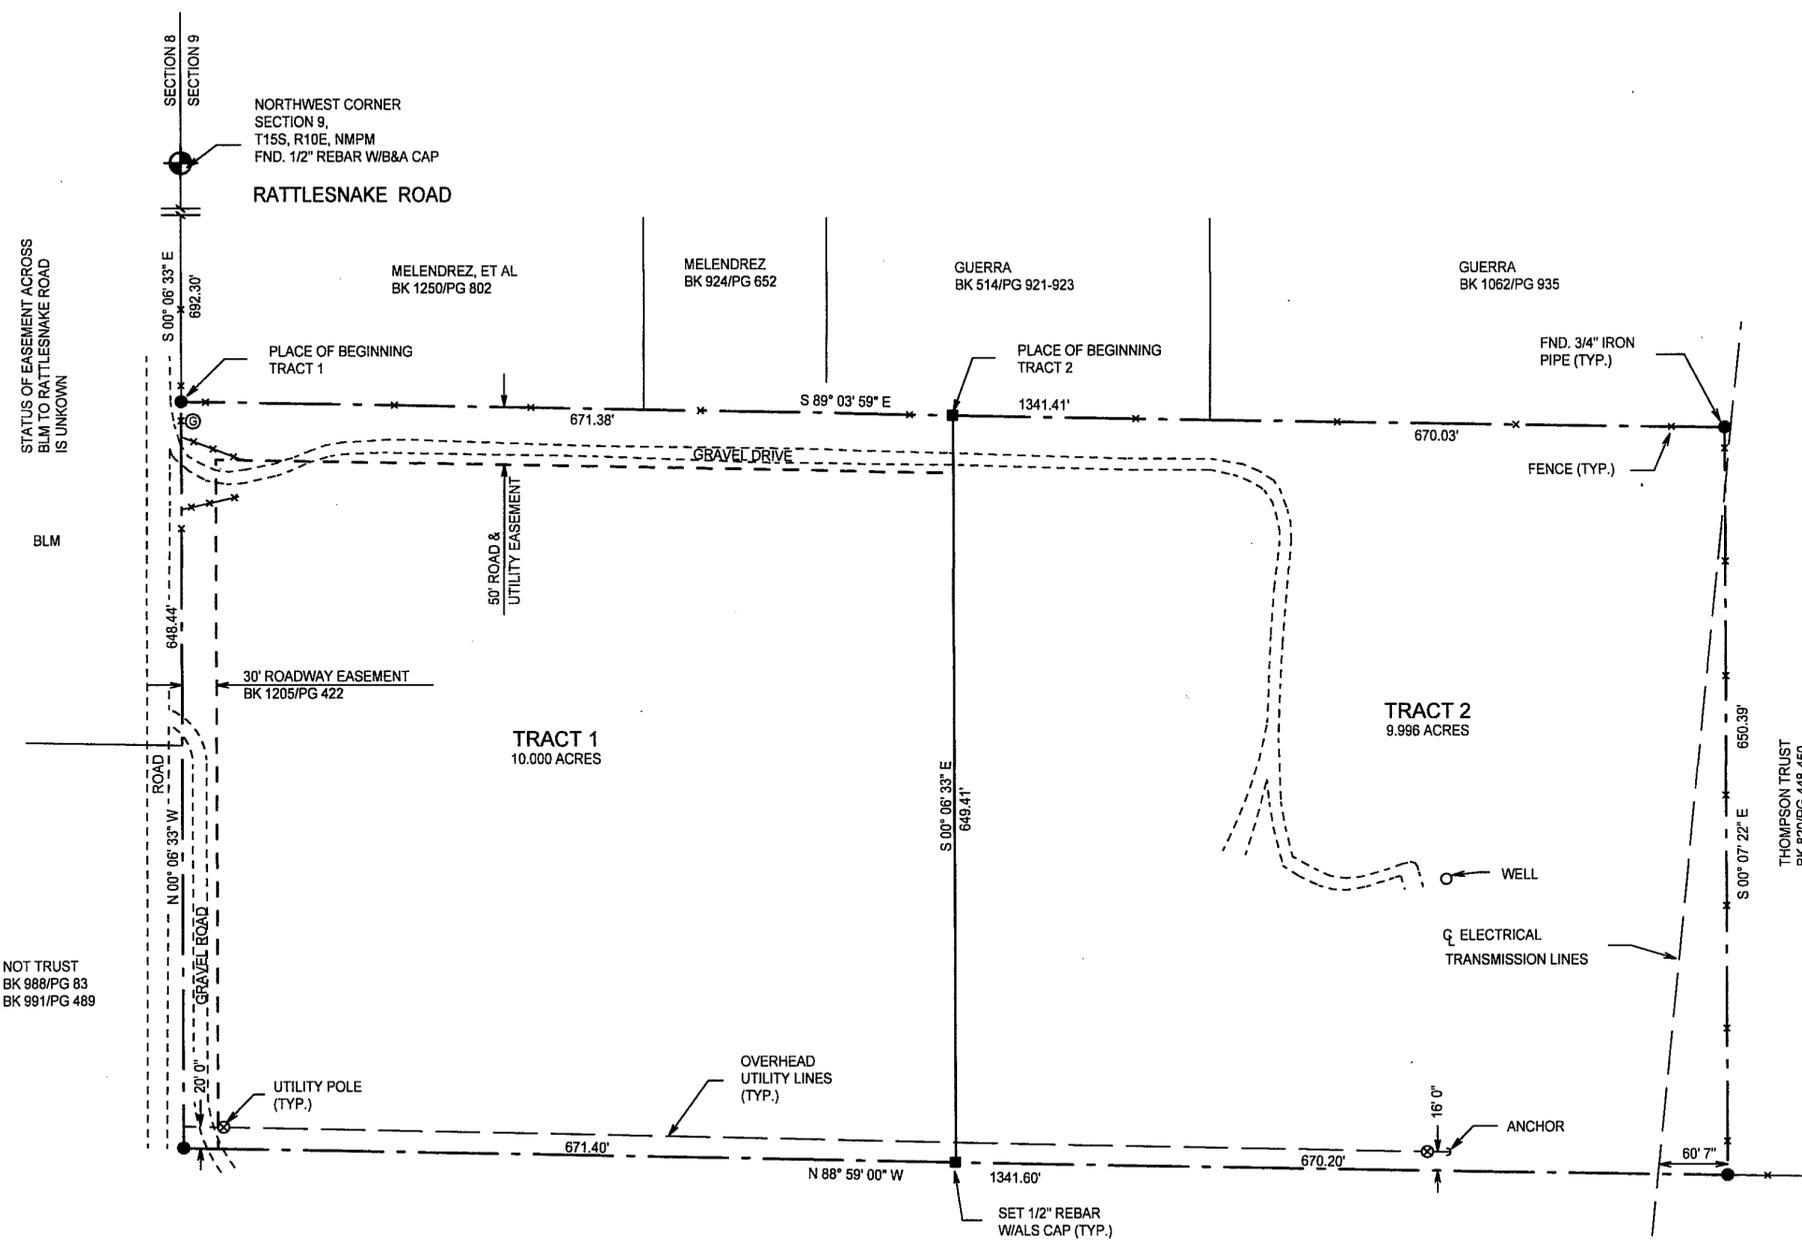

DESCRIPTION - TRACT ONE
A TRACT OF LAND IN THE W1/2 NW1/4 OF SECTION 9, T15S, R10E, NMPM, DESCRIBED BY METES AND BOUNDS AS FOLLOWS:
STARTING AT THE NORTHWEST CORNER OF SAID SECTION 9 AND GOING S00°06'33"E ALONG THE WEST LINE OF SAID SECTION 9 A DISTANCE OF 692.30 FEET TO THE PLACE OF BEGINNING OF THE TRACT OF LAND HEREIN DESCRIBED; THENCE S89°03'59"E ALONG THE NORTH LINE OF A 50-FOOT ROAD AND UTILITY EASEMENT A DISTANCE OF 671.38 FEET; THENCE S00°06'33"E A DISTANCE OF 649.41 FEET; THENCE N88°59'00"W A DISTANCE OF 671.40 FEET; THENCE N00°06'33"W A DISTANCE OF 648.44 FEET TO THE SAID PLACE OF BEGINNING, AND CONTAINING 10.000 ACRES, MORE OR LESS.

SUBJECT TO ANY RIGHTS-OF-WAY OR OTHER EASEMENTS AS GRANTED OR RESERVED BY INSTRUMENTS OF RECORD OR AS NOW EXISTING ON SAID TRACT.
DESCRIPTION - TRACT TWO
A TRACT OF LAND IN THE W1/2 NW1/4 OF SECTION 9, T15S, R10E, NMPM, DESCRIBED BY METES AND BOUNDS AS FOLLOWS:
STARTING AT THE NORTHWEST CORNER OF SAID SECTION 9 AND GOING S00°06'33"E ALONG THE WEST LINE OF SAID SECTION 9 A DISTANCE OF 692.30 FEET; THENCE S89°03'59"E ALONG THE NORTH LINE OF A 50-FOOT ROAD AND UTILITY EASEMENT A DISTANCE OF 671.38 FEET TO THE PLACE OF BEGINNING OF THE TRACT OF LAND HEREIN DESCRIBED; THENCE CONTINUING S89°03'59"E A DISTANCE OF 670.03 FEET; THENCE S00°07'22"E A DISTANCE OF 650.39 FEET; THENCE N88°59'00"W A DISTANCE OF 670.20 FEET; THENCE N00°06'33"W A DISTANCE OF 649.41 FEET TO THE SAID PLACE OF BEGINNING, AND CONTAINING 9.996 ACRES, MORE OR LESS.

SUBJECT TO ANY RIGHTS-OF-WAY OR OTHER EASEMENTS AS GRANTED OR RESERVED BY INSTRUMENTS OF RECORD OR AS NOW EXISTING ON SAID TRACT.
CERTIFICATE
I, KJAD ZIMMERLE, A NEW MEXICO REGISTERED PROFESSIONAL SURVEYOR, CERTIFY THAT I CONDUCTED AND AM RESPONSIBLE FOR THIS SURVEY, THAT THIS SURVEY IS TRUE AND CORRECT TO THE BEST OF MY KNOWLEDGE AND BELIEF, AND THAT THIS SURVEY & PLAT MEETS THE MINIMUM STANDARDS FOR SURVEYING IN NEW MEXICO.

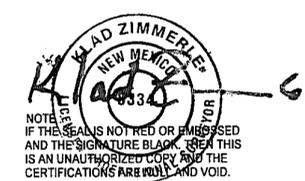

NOTE: THESE TRACTS MAY NOT BE RESUBDIVIDED, FOR FIVE (5) YEARS, UNLESS THE APPROPRIATE SUBDIVISION PROCEDURE IS FOLLOWED.

INDEXING INFORMATION FOR COUNTY CLERK
OWNER(S):
SECTION(S): 9 TOWNSHIP(S): 15 S RANGE(S): 10 E
SUBDIVISION:
FILING AND RECORDING
FILED FOR RECORD IN THE OTERO COUNTY CLERK'S OFFICE ON THE 3
DAY OF June, 2008, AT 12:49 A.M., BOOK 67 PAGE 87
RECEPTION # 200805337
Robyn Holmes COUNTY CLERK
Chris Jencki DEPUTY

NOTE: BOOK AND PAGE NUMBERS REFERRED TO ARE OF THE RECORDS OF OTERO COUNTY, NEW MEXICO, OBTAINED FROM THE FILES OF THE OTERO COUNTY ASSESSOR'S OFFICE.

08-Ex-57 OGAWA/BARNES
ALAMOTERO LAND SURVEYS, P.C. PROFESSIONAL LAND SURVEYORS
1101 NORTH FLORIDA AVENUE
ALAMOGORDO, NEW MEXICO
PHONE 575-437-7074 FAX 575-437-7075
DATE: 05/29/08 SCALE: 1" = 100'
DRAWN BY: LTR JOB NO.: 08428
CHECKED BY: KZ SHEET 2 OF 2

LTR/PLAT-08