
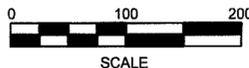


A SURVEY PLAT OF A TRACT OF LAND IN THE NE 1/4 SE 1/4 OF SECTION 13, T16S, R11E, NMPM, OTERO COUNTY, NEW MEXICO

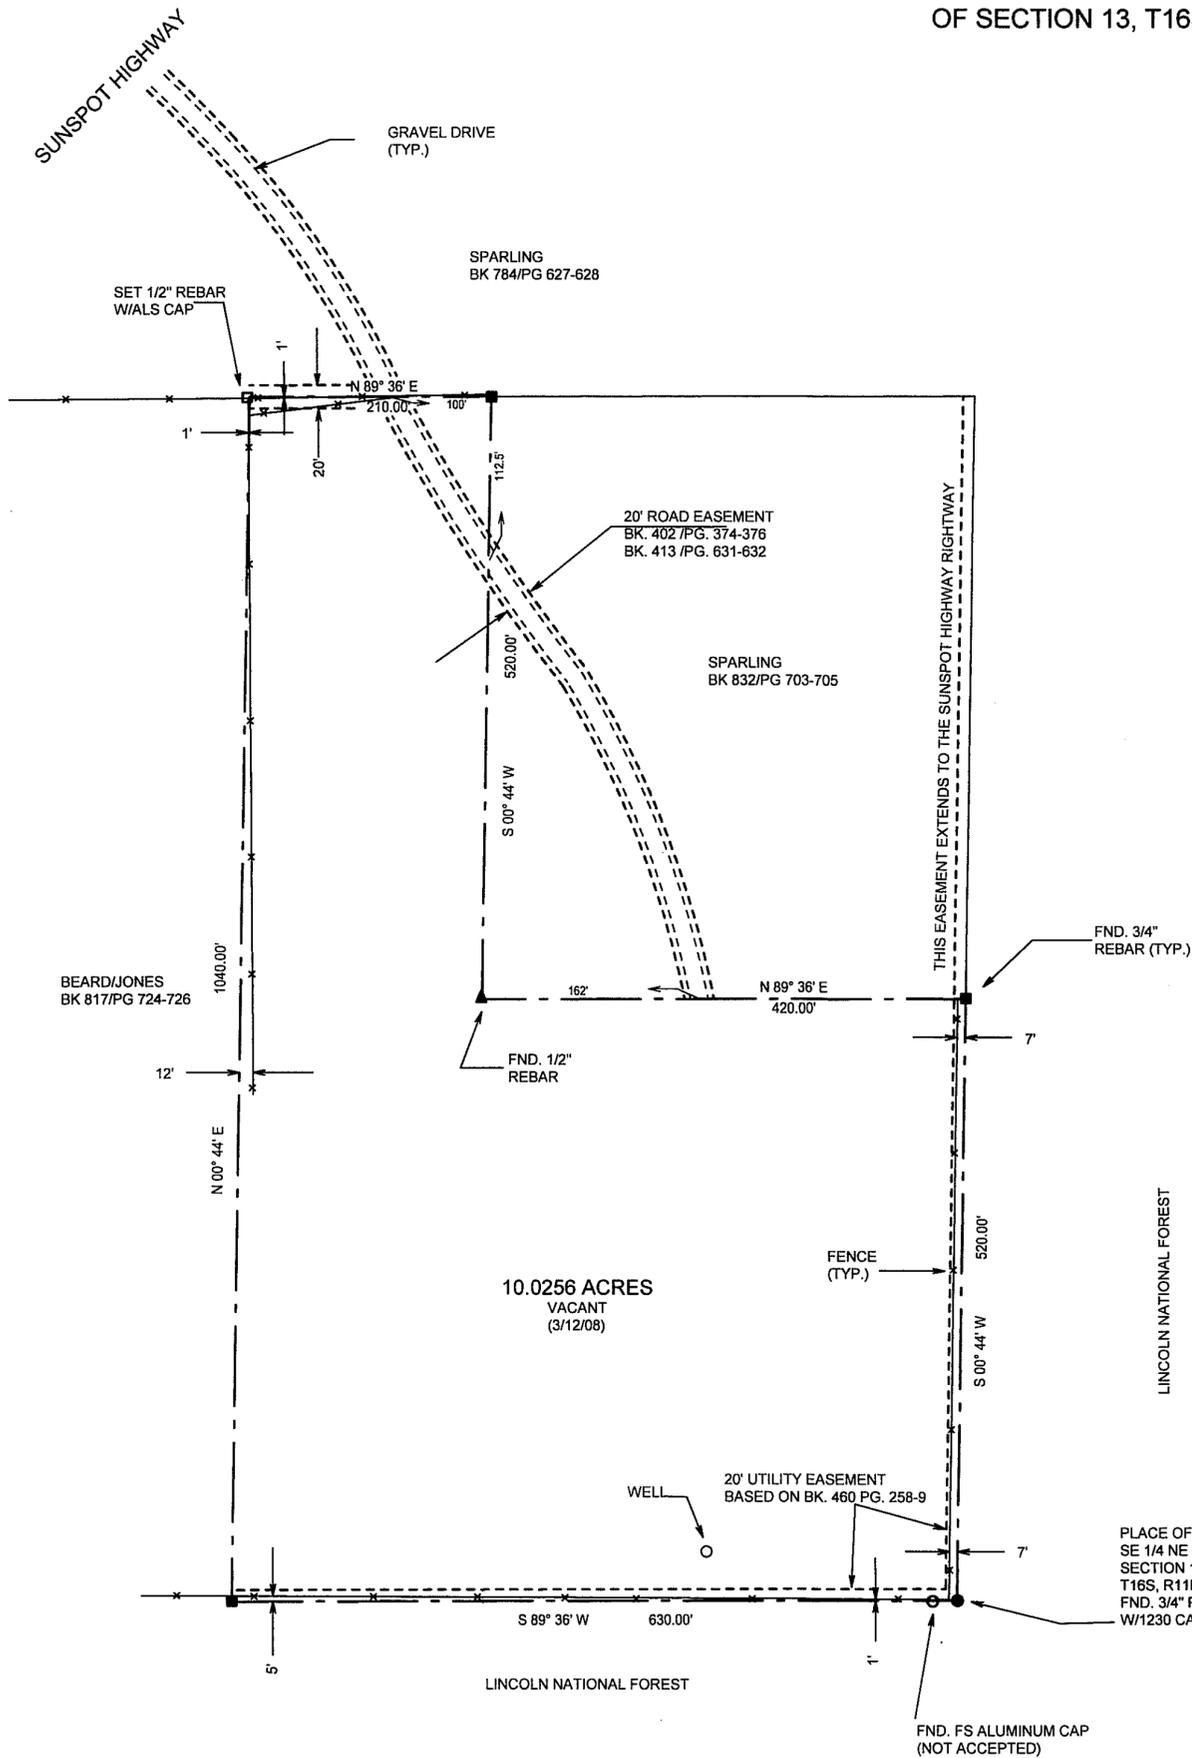

THE EXISTING GRAVEL DRIVE APPEARS TO BE IN THE LOCATION OF THE 20' ROAD EASEMENT GRANTED BY BOOK 402 PAGES 374-376 AND BOOK 413 PG. 631-632

DESCRIPTION


A TRACT OF LAND IN THE NE 1/4 SE 1/4 OF SECTION 13, T16S, R11E, NMPM, OTERO COUNTY, NEW MEXICO, AND BEING MORE PARTICULARLY DESCRIBED BY METES AND BOUNDS AS FOLLOWS:

BEGINNING AT THE SOUTHEAST CORNER OF THE NORTHEAST QUARTER OF THE SOUTHEAST QUARTER OF SAID SECTION 13, SAID POINT ALSO BEING THE POINT OF BEGINNING OF THE TRACT OF LAND HEREIN DESCRIBED; THENCE SOUTH 89°36' WEST A DISTANCE OF 630.00 FEET; THENCE NORTH 00°44' EAST A DISTANCE OF 1040.00 FEET; THENCE NORTH 89°36' EAST A DISTANCE OF 210.00 FEET; THENCE SOUTH 00°44' WEST A DISTANCE OF 520.00 FEET; THENCE NORTH 89°36' EAST A DISTANCE OF 420.00 FEET; THENCE SOUTH 00°44' WEST A DISTANCE OF 520.00 FEET TO THE POINT OF BEGINNING, AND CONTAINING 10.0256 ACRES, MORE OR LESS.

SUBJECT TO ANY RIGHTS-OF-WAY OR OTHER EASEMENTS AS GRANTED OR RESERVED BY INSTRUMENTS OF RECORD OR AS NOW EXISTING ON SAID TRACT.

CERTIFICATE I, KLAD ZIMMERLE, A NEW MEXICO LICENSED PROFESSIONAL SURVEYOR CERTIFY THAT I CONDUCTED AND AM RESPONSIBLE FOR THIS SURVEY, THAT THIS SURVEY IS TRUE AND CORRECT TO THE BEST OF MY KNOWLEDGE AND BELIEF, AND THAT THIS SURVEY AND PLAT MEETS THE MINIMUM STANDARDS FOR SURVEYING IN NEW MEXICO.

THIS IMPROVEMENT PLAT WAS PREPARED SOLELY FOR ALAMOGORDO TITLE COMPANY.

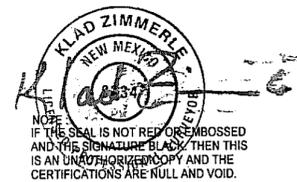


INDEXING INFORMATION FOR COUNTY CLERK

OWNER(S): STEVE WALL
 SECTION(S): 13 TOWNSHIP(S): 16 S RANGE(S): 11 E
 SUBDIVISION:
 FILING AND RECORDING
 FILED FOR RECORD IN THE OTERO COUNTY CLERK'S OFFICE ON THE 5th DAY OF June, 2008, AT 1:56 A.M., BOOK 67 PAGE 89

RECEPTION # 200805432
 COUNTY CLERK: *Robyn Holmes* DEPUTY: *R. Copeland*

NOTE: BOOK AND PAGE NUMBERS REFERRED TO ARE OF THE RECORDS OF OTERO COUNTY, NEW MEXICO, OBTAINED FROM THE FILES OF THE OTERO COUNTY ASSESSOR'S OFFICE.

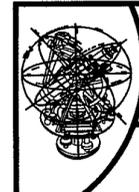

ALAMOTERO PROFESSIONAL LAND SURVEYORS
 1101 NORTH FLORIDA AVENUE
 ALAMOGORDO, NEW MEXICO
 PHONE 505-437-7074 FAX 505-437-7075
 SURVEYS, P.C. COPYRIGHT © 2008 ALAMOTERO LAND SURVEYS, P.C.

DATE: 06/02/08 SCALE: 1" = 100'
 DRAWN BY: LTR JOB NO.: 08221
 CHECKED BY: KZ SHEET 2 OF 2

RABON

KZPLAT-08